


F.A.P.	SECTION	COUNTY	TOTAL SHEETS	SHEET NO.
2503	(35) BR	KENDALL	129	119
STA. 10+50.00		TO STA. 11+00.00		
FED. ROAD DIST. NO.	ILLINOIS	FED. AID PROJECT		
65	70	75	80	

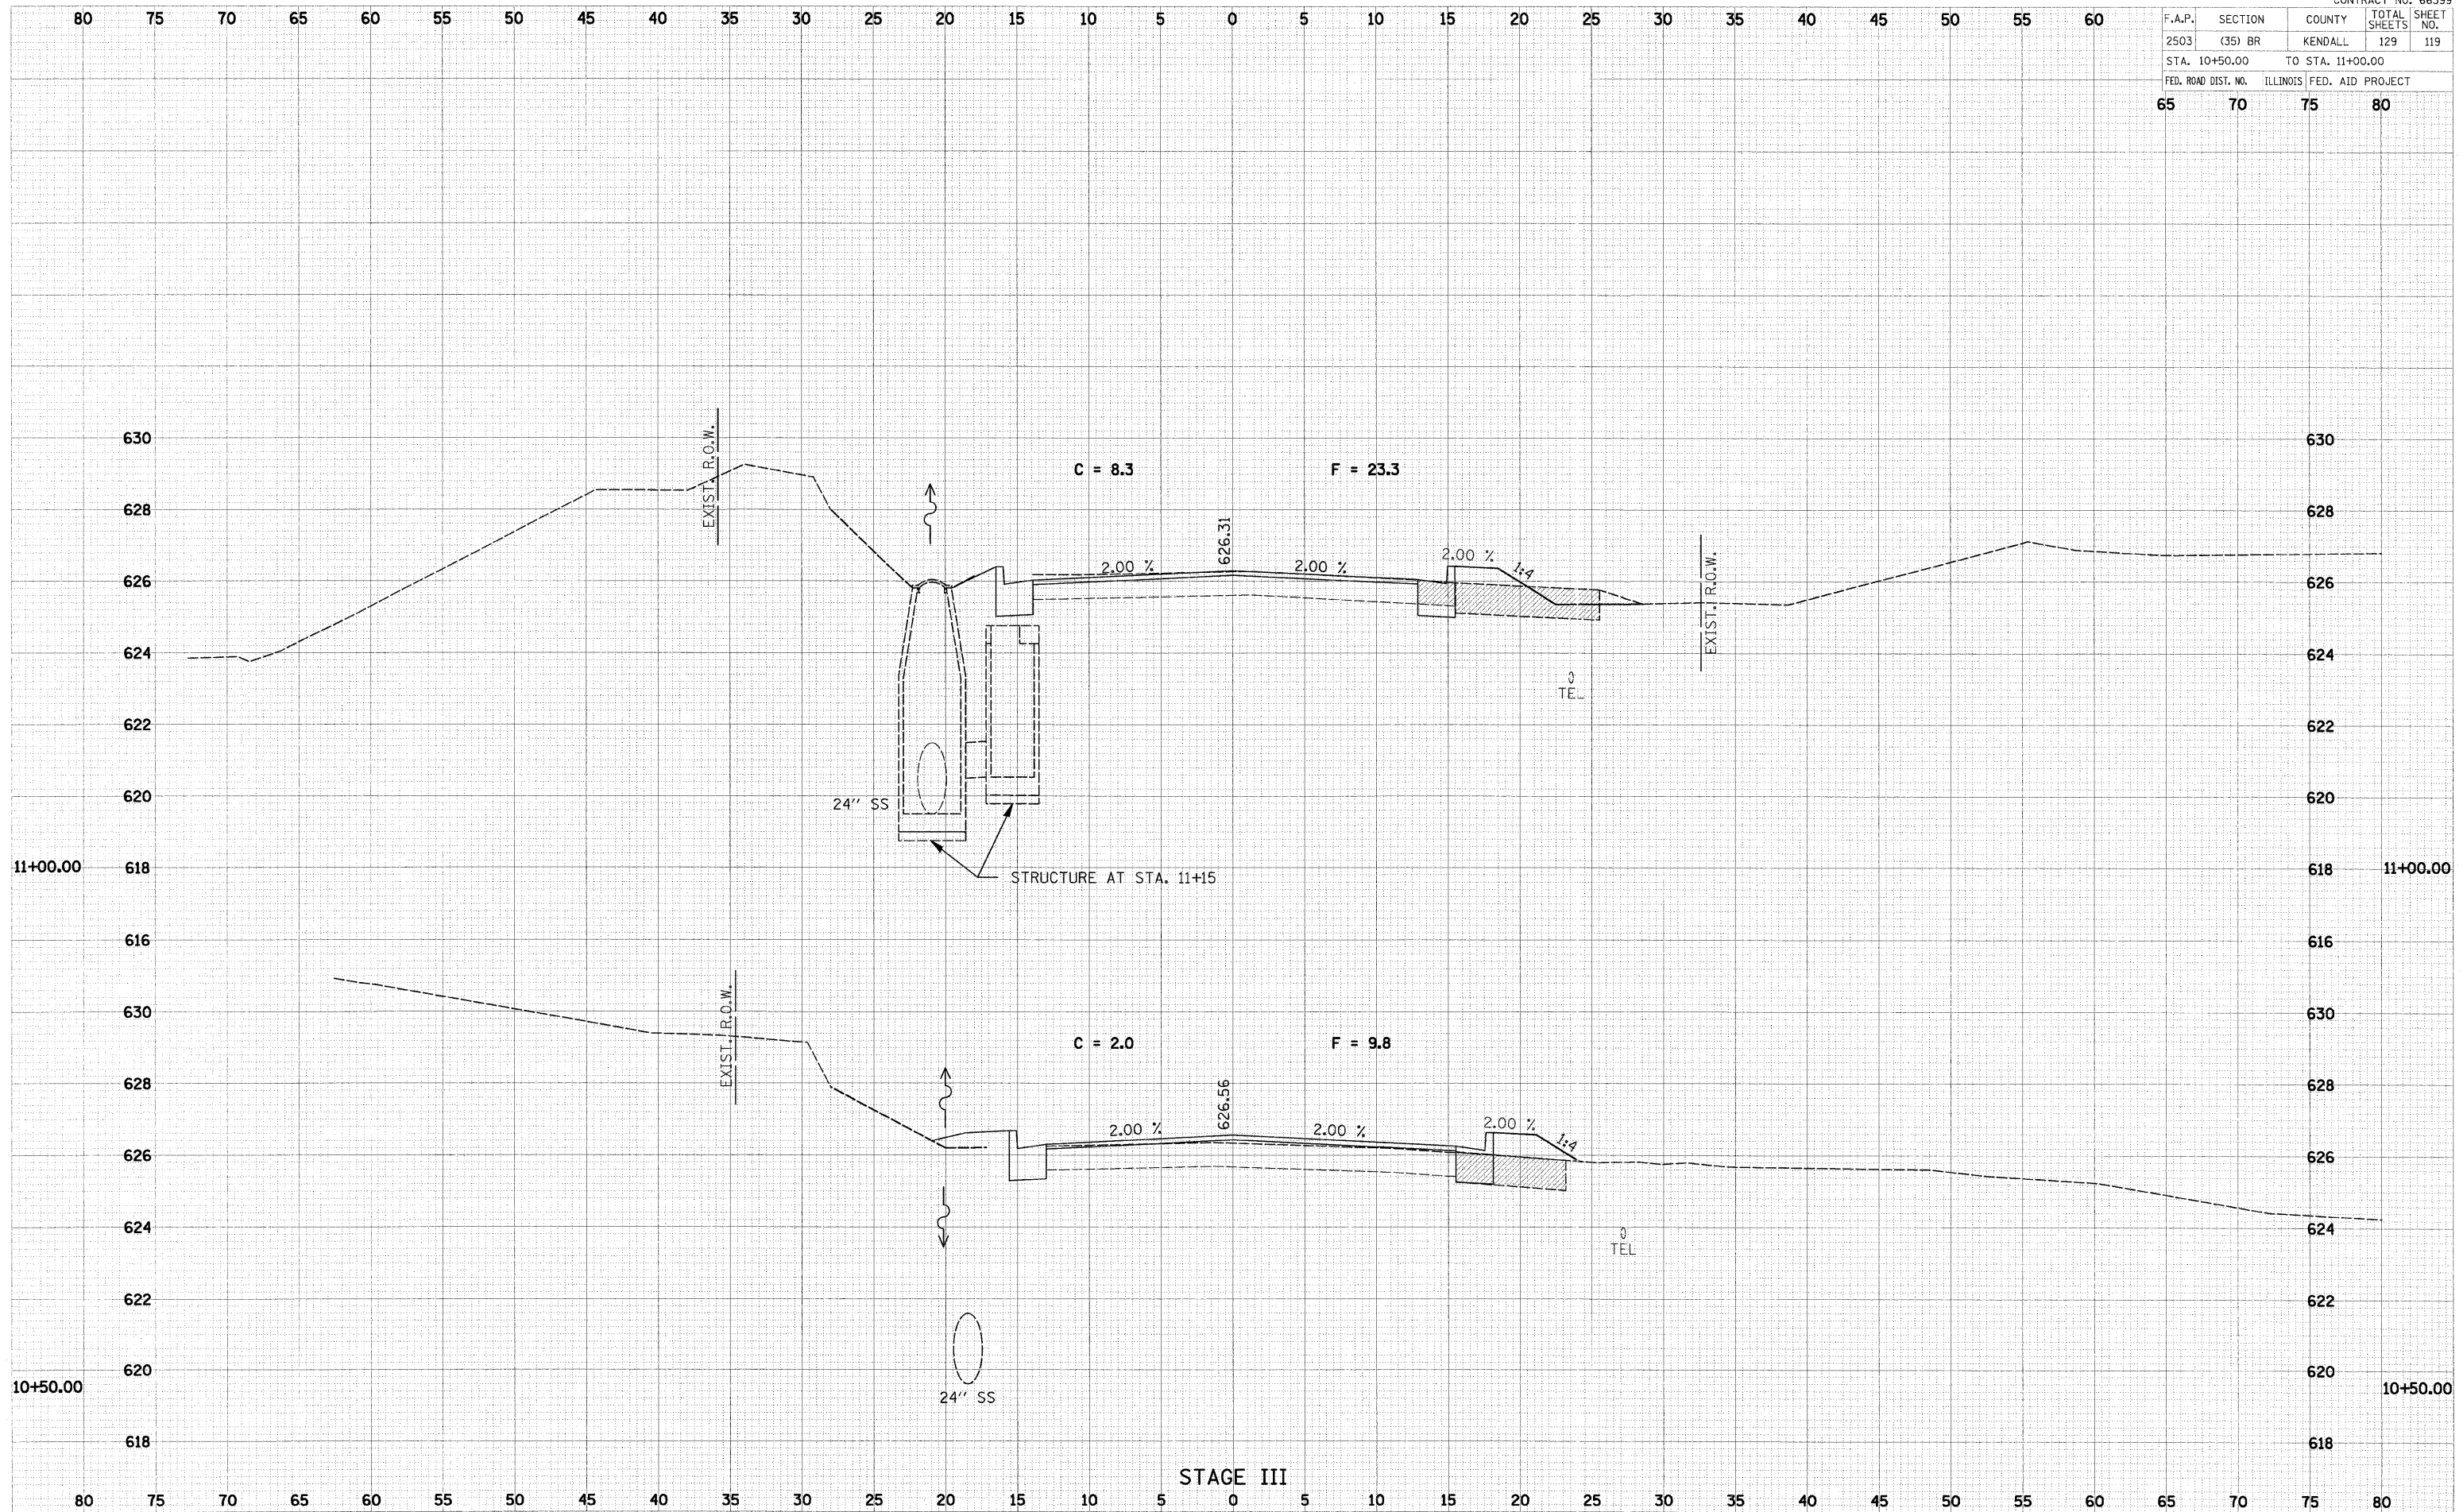

FINAL	DATE
SURVEYED	
DESIGNED	
PLOTTED	
DATE	
NO.	
AREAS CHECKED	

ORIGINAL	DATE
SURVEYED	
DESIGNED	
PLOTTED	
DATE	
NO.	
AREAS CHECKED	

PLOT DATE = 1/31/2008
 FILE NAME = P:\12\1065029\cond\stages\stage3.dgn
 USER NAME = 40584