


TYPICAL SECTION
 C.H. 9 @ SN 050-0081
 LOOKING NORTH

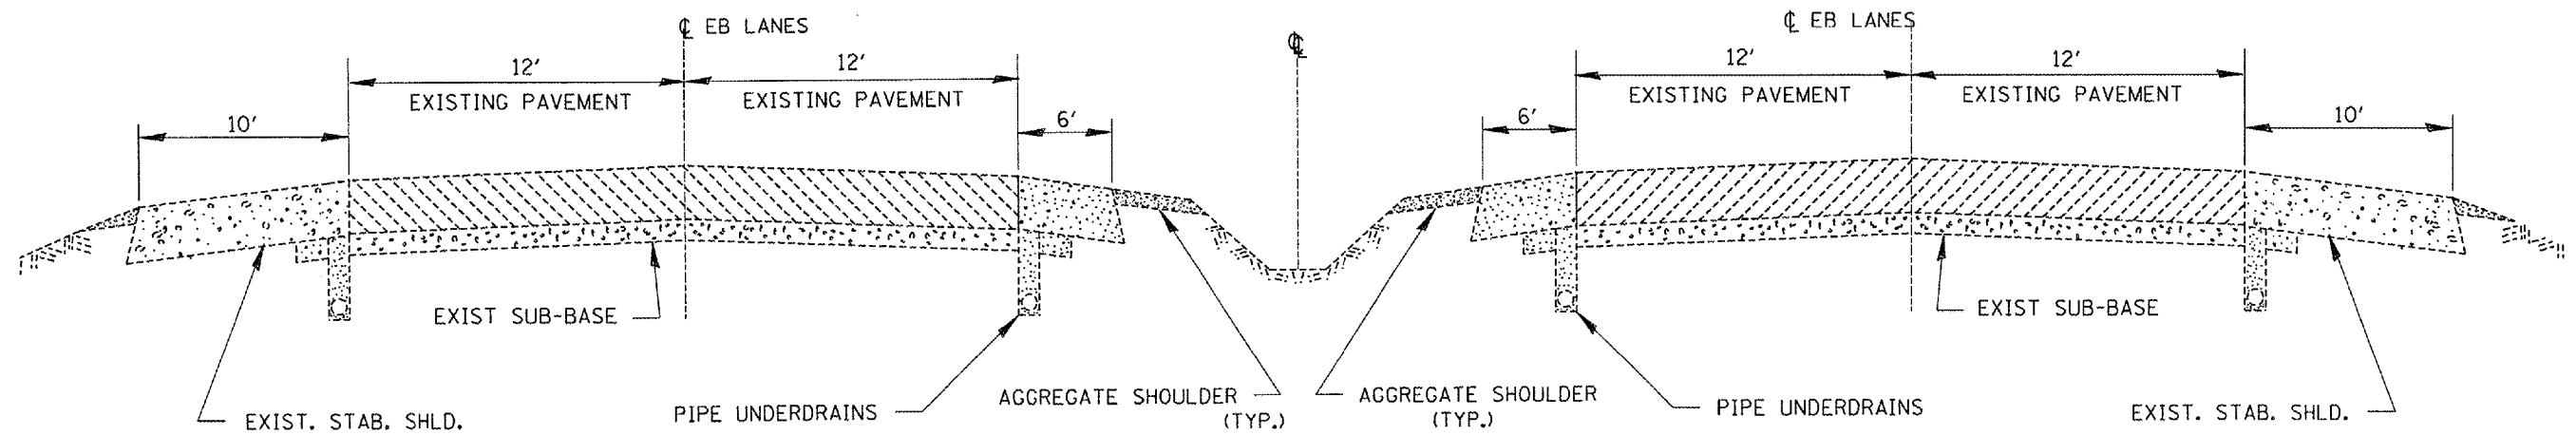

TYPICAL SECTION
 FAI 80
 LOOKING WEST

FILE NAME =	USER NAME = vaningerjr	DESIGNED - RON WOODSHANK	REVISED -
c:\projects\mha07\0500081\0500081.dgn		DRAWN - RON WOODSHANK	REVISED -
	PLOT SCALE = 103.4829' / IN.	CHECKED -	REVISED -
	PLOT DATE = Feb 11, 2008 - 07:21:54 AM	DATE -	REVISED -

STATE OF ILLINOIS
 DEPARTMENT OF TRANSPORTATION

TYPICAL SECTIONS

SCALE: SHEET NO. 1 OF 1 SHEETS STA. TO STA.

F.A.I. RTE.	SECTION	COUNTY	TOTAL SHEETS	SHEET NO.
80	(50-3HB-F-1)I	LASALLE	11	4
FED. ROAD DIST. NO. ILLINOIS FED. AID PROJECT			CONTRACT NO. 66758	