




CONTRACT NO. 68115				
F.A.S. RTE.	SECTION	COUNTY	TOTAL SHEETS	SHEET NO.
2244	(107)BIBR	STARK	39	12
STA.	TO STA.			
FED. ROAD DIST. NO.	ILLINOIS	FED. AID PROJECT		

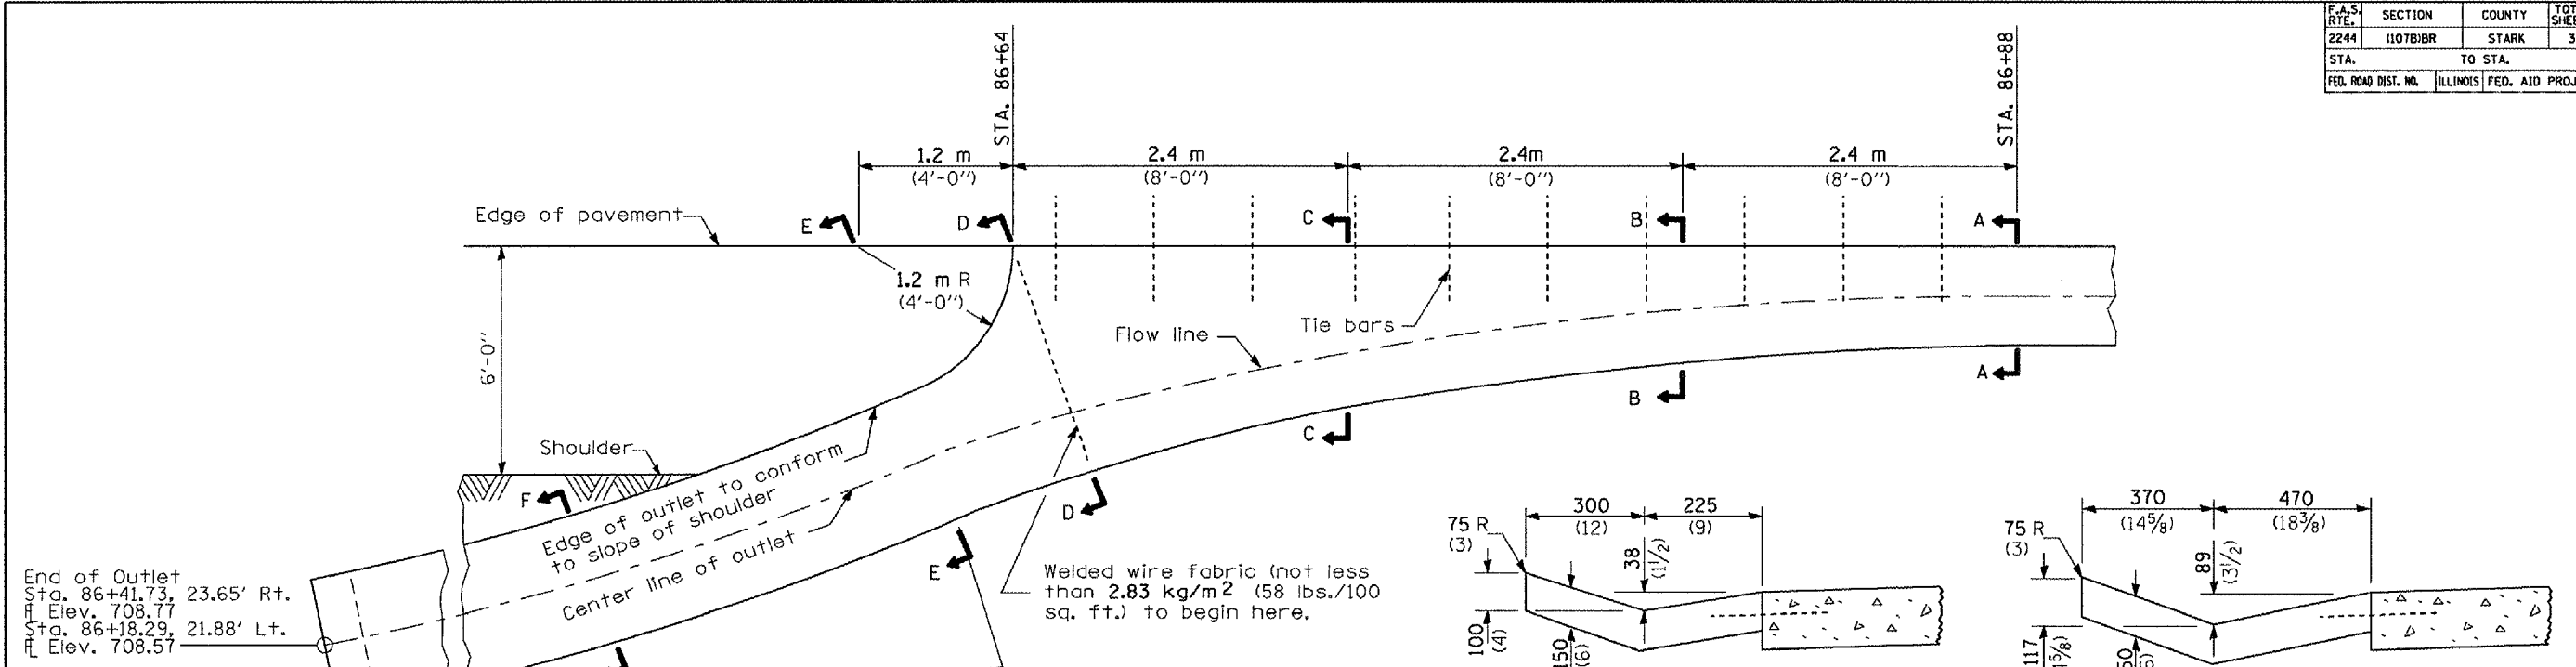

PLAN

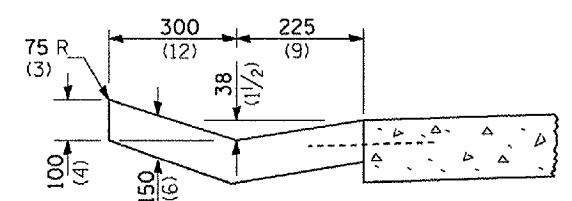


SECTION A-A

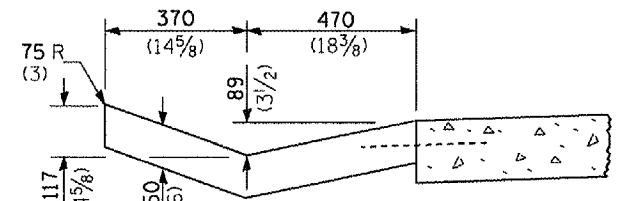


SECTION B-B


QUANTITY  
 Section A-A to E-E and curtain wall  
 1.45 m<sup>3</sup> (1.9 cu. yd.) concrete.  
 Section F-F = 0.17 m<sup>3</sup>/m  
 (0.068 cu. yd./ft.).

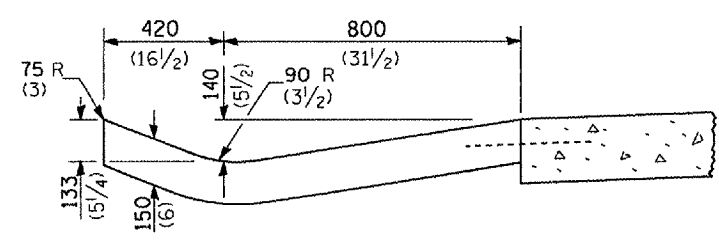


SECTION C-C

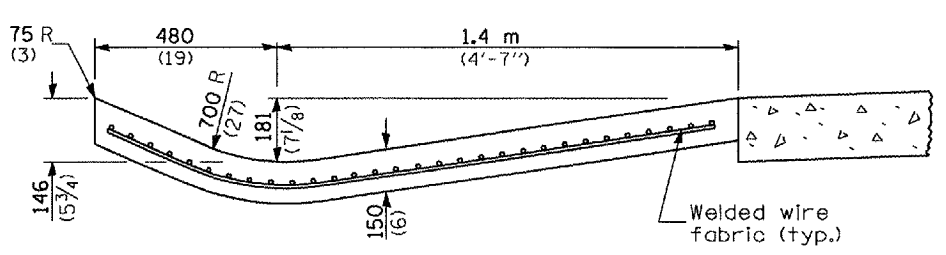



SECTION D-D

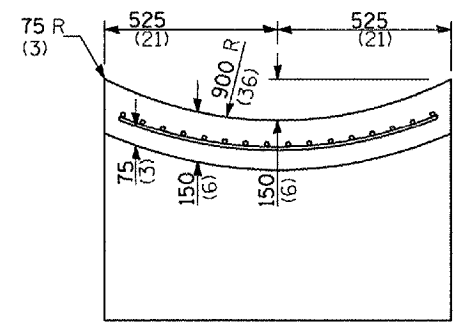

SECTION E-E

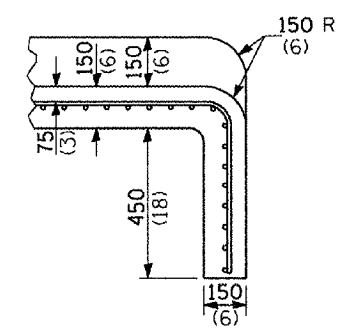

SECTIONS AT END OF OUTLET

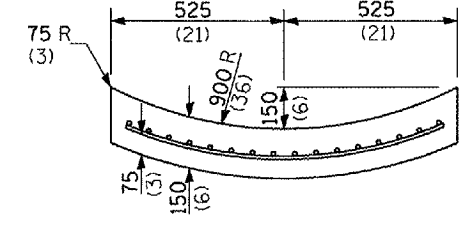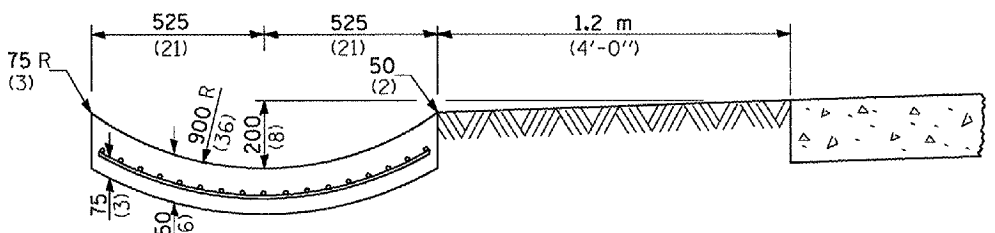

SECTION F-F

OUTLET

All dimensions are in millimeters (inches) unless otherwise shown.

REVISIONS	DATE

ILLINOIS DEPARTMENT OF TRANSPORTATION  
**TYPE B GUTTER  
 (INLET & OUTLET)**  
 (Sheet 2 of 2)  
 VERT. SCALE: HORIZ.  
 DATE: DRAWN BY: CHECKED BY:

**MODIFIED STANDARD 606201-01**

PLOT DATE: 1/21/2008  
 FILE NAME: C:\Users\ASB\Documents\606201-01.dwg  
 PLOT SCALE: 1:1  
 USER NAME: ASB