


| CONTRACT NO. 68692  |          |                  |              |           |
|---------------------|----------|------------------|--------------|-----------|
| F.A. RTE.           | SECTION  | COUNTY           | TOTAL SHEETS | SHEET NO. |
| 310                 | (39B)1   | McDONOUGH        | 38           | 35        |
| STA. 85+00.00       |          | TO STA. 86+50.00 |              |           |
| FED. ROAD DIST. NO. | ILLINOIS | FED. AID PROJECT |              |           |

|               |  |
|---------------|--|
| DATE          |  |
| BY            |  |
| REVIEWED      |  |
| DATE          |  |
| FILED         |  |
| NOTE BOOK     |  |
| AREAS CHECKED |  |
| NO.           |  |

|               |  |
|---------------|--|
| DATE          |  |
| BY            |  |
| REVIEWED      |  |
| DATE          |  |
| FILED         |  |
| NOTE BOOK     |  |
| AREAS CHECKED |  |
| NO.           |  |

PLOT DATE = 1/19/2008  
 FILE NAME = 87LE18  
 PLOT SCALE = 8/3248  
 USER NAME = BJSBR8

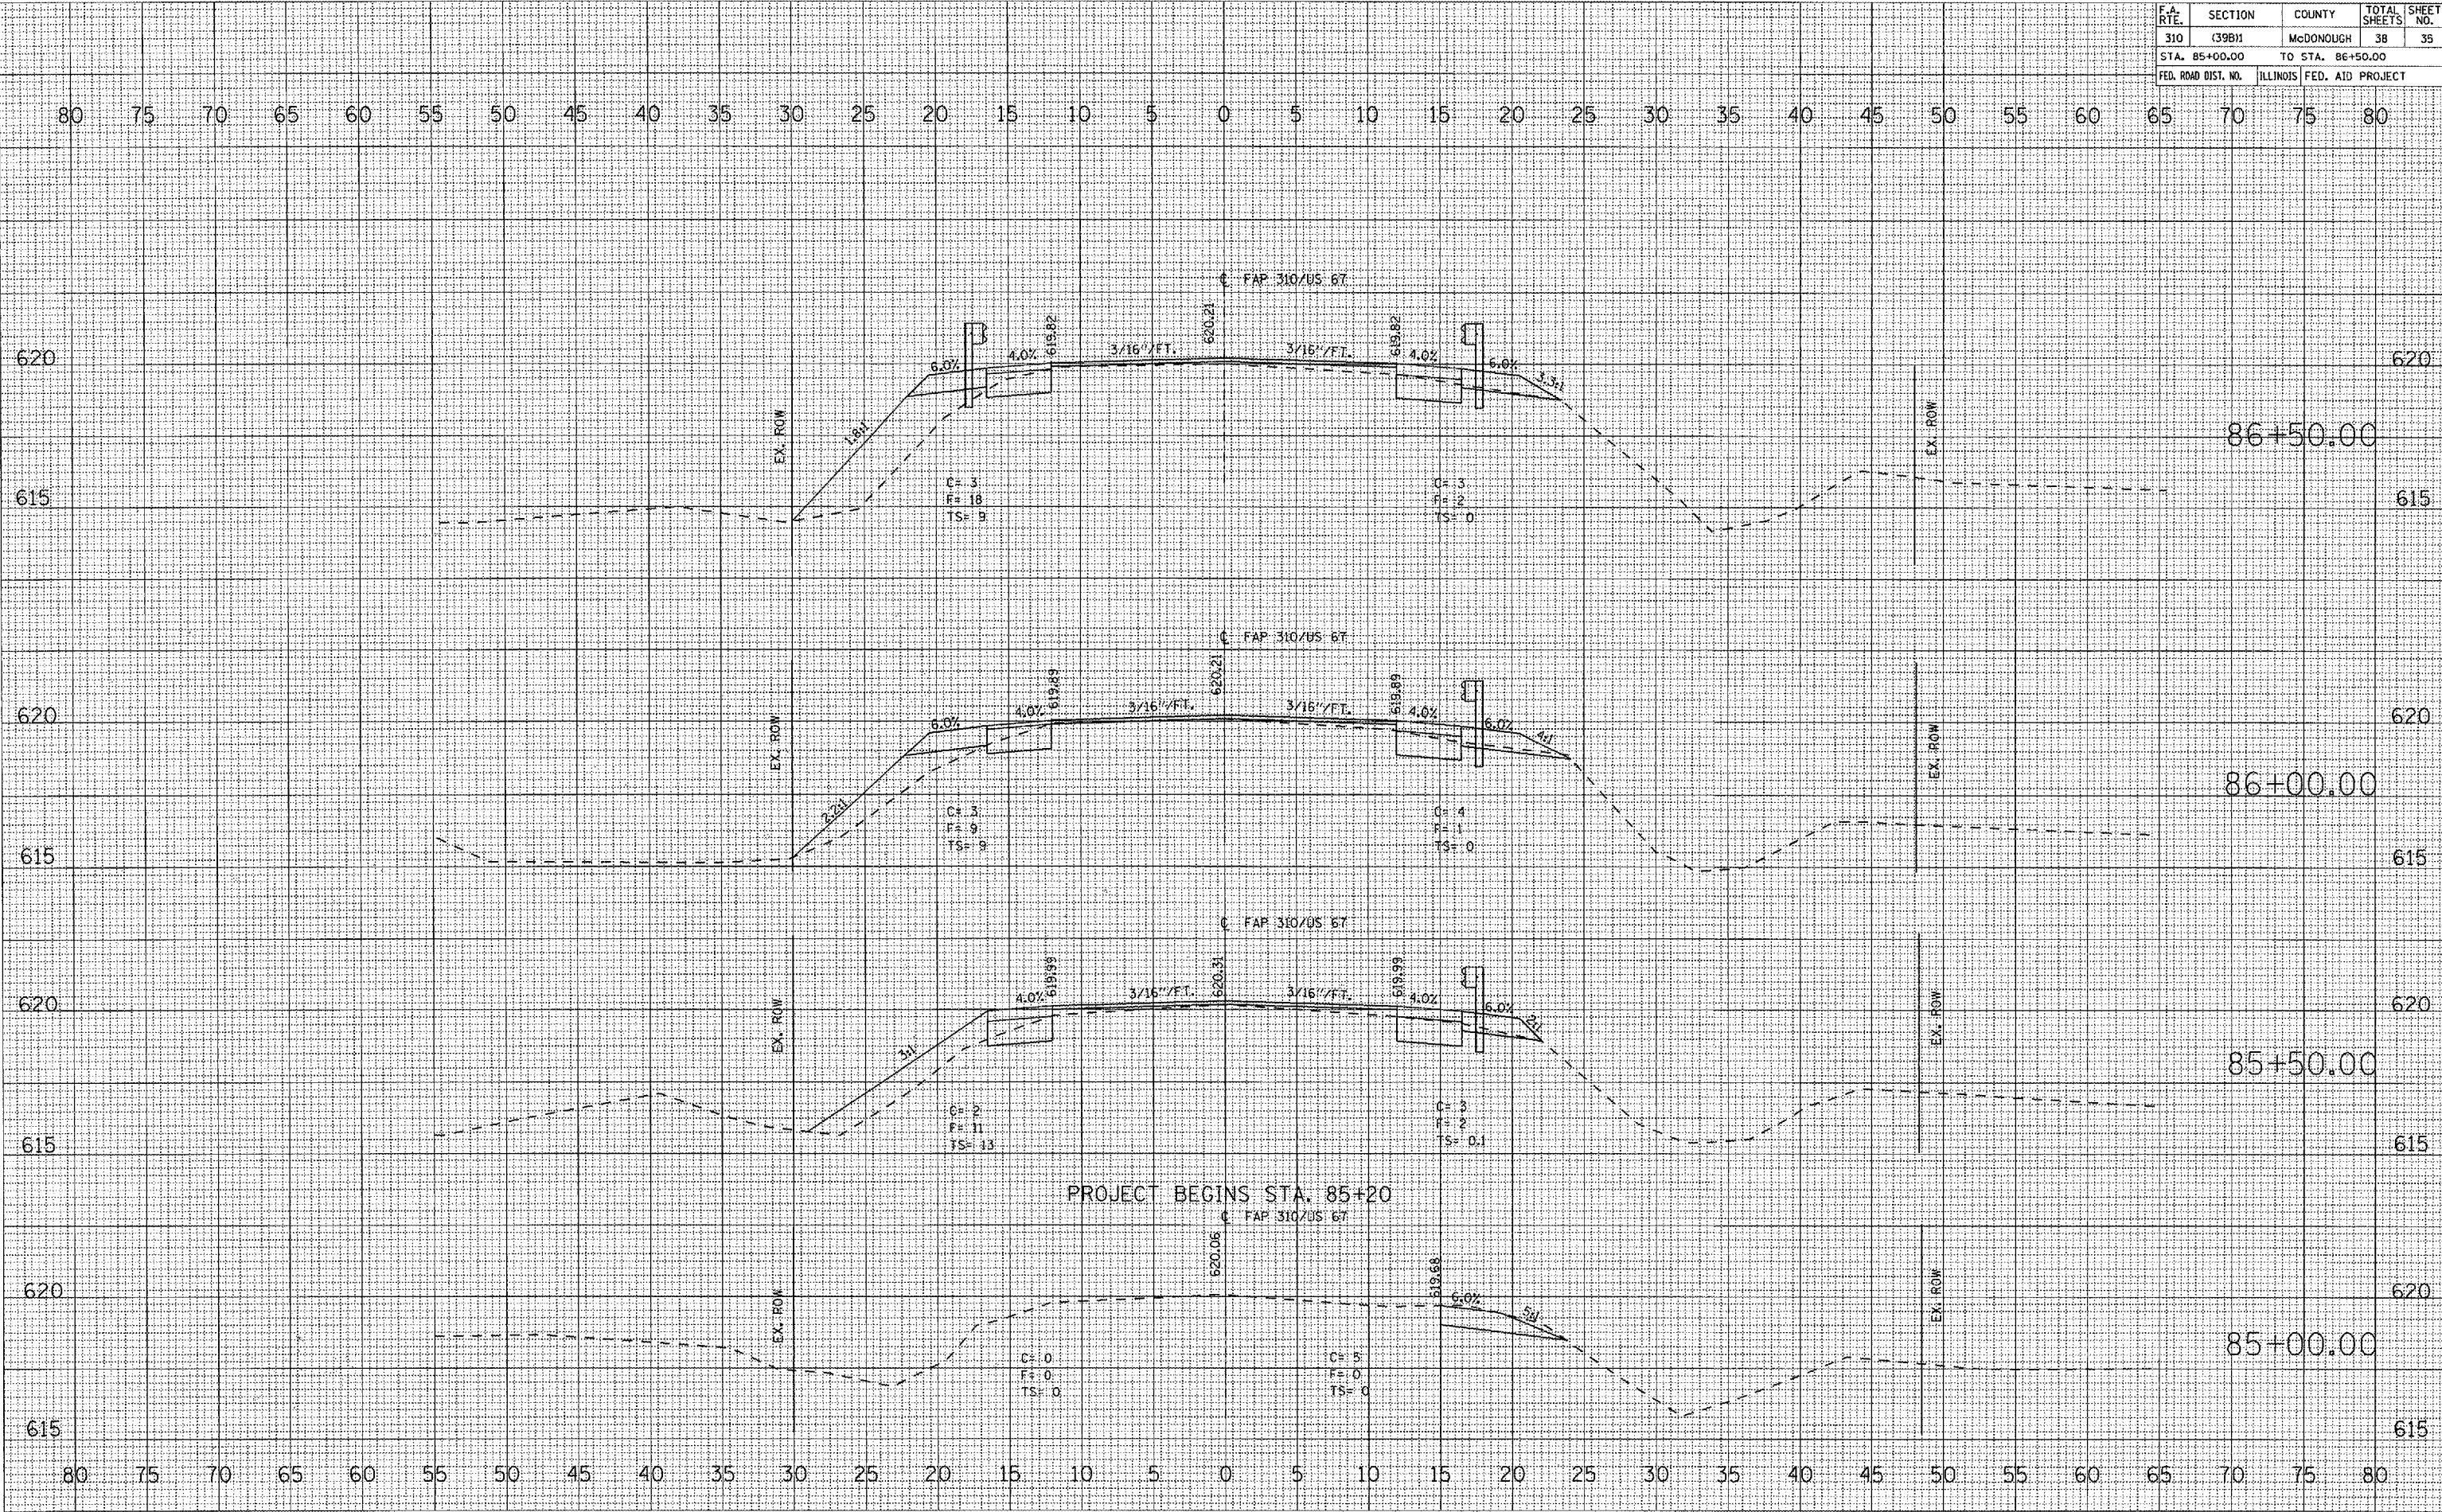

PROJECT BEGINS STA. 85+20