


F.A.P. RTE.	SECTION	COUNTY	TOTAL SHEETS	SHEET NO.
313	16B11	HENDERSON	15	10
STA. 625+30.00 TO STA. 625+73.00				
FED. ROAD DIST. NO. 4			ILLINOIS FED. AID PROJECT	

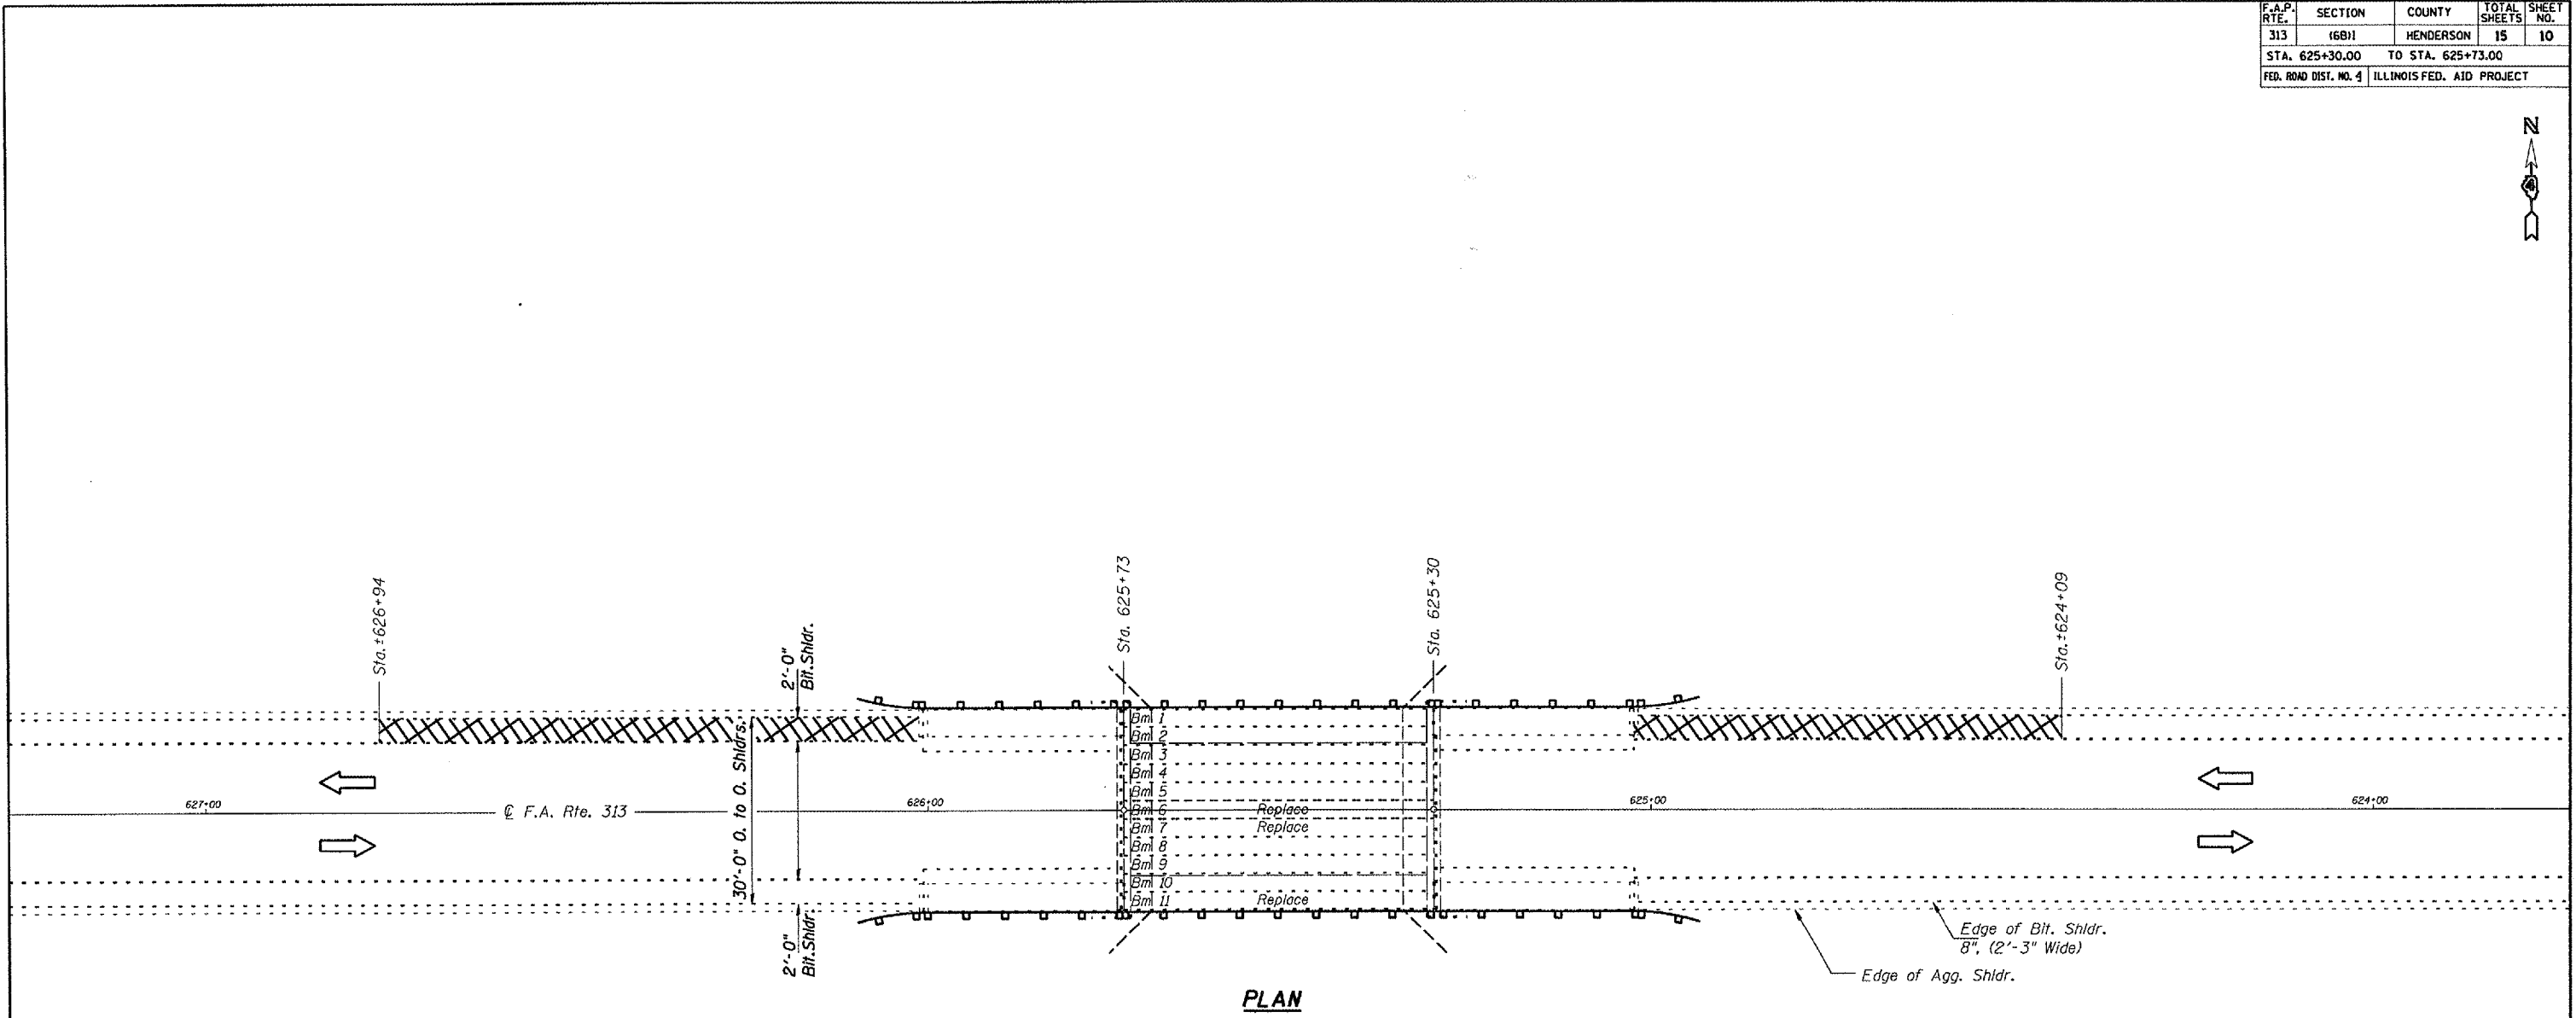

PLAN

BILL OF MATERIAL

Item	Unit	Total
Bituminous Concrete Shoulder Removal	Sq.Yd.	46
HMA Base Course Widening, 9"	Sq.Yd.	46

LEGEND

Proposed Shoulder Removal/Replacement

SN.036-0003 US.34
over Old Tom Crk.

REVISIONS	
NAME	DATE

ILLINOIS DEPARTMENT OF TRANSPORTATION
**PROPOSED SHOULDER
REM. / REPL.**
SCALE: VERT. _____
 HORIZ. _____
DATE: 01-18-2008
DRAWN BY: CEJ
CHECKED BY: _____

PLOT DATE: 01-18-2008 10:47 AM
 PLOT SCALE: 1"=40'
 PLOT REFERENCE: 01-18-2008
 CONTRACT: SN.036-0003 US.34
 PROJECT: PROPOSED SHOULDER REM. / REPL.
 DRAWN BY: CEJ
 CHECKED BY: _____
 DATE: 01-18-2008