



F.A.P. RTE.	SECTION	COUNTY	TOTAL SHEETS	SHEET NO.
639	(123BI-2	MERCER	15	5
STA. 151+26.40		TO STA. 157+20.66		
FED. ROAD DIST. NO. 4 ILLINOIS FED. AID PROJECT				

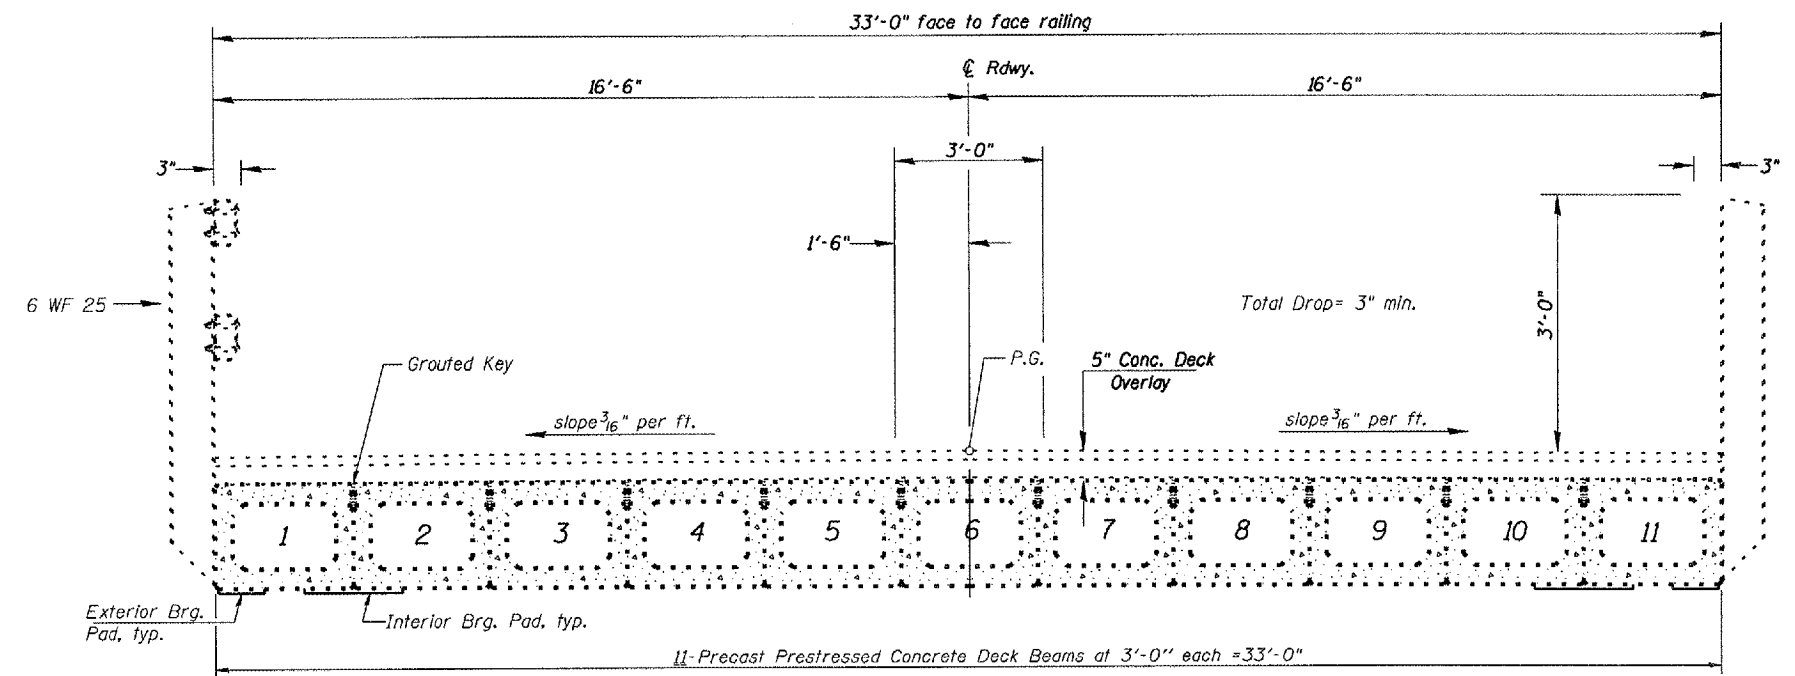

DECK CROSS SECTION
Edwards River Bridge

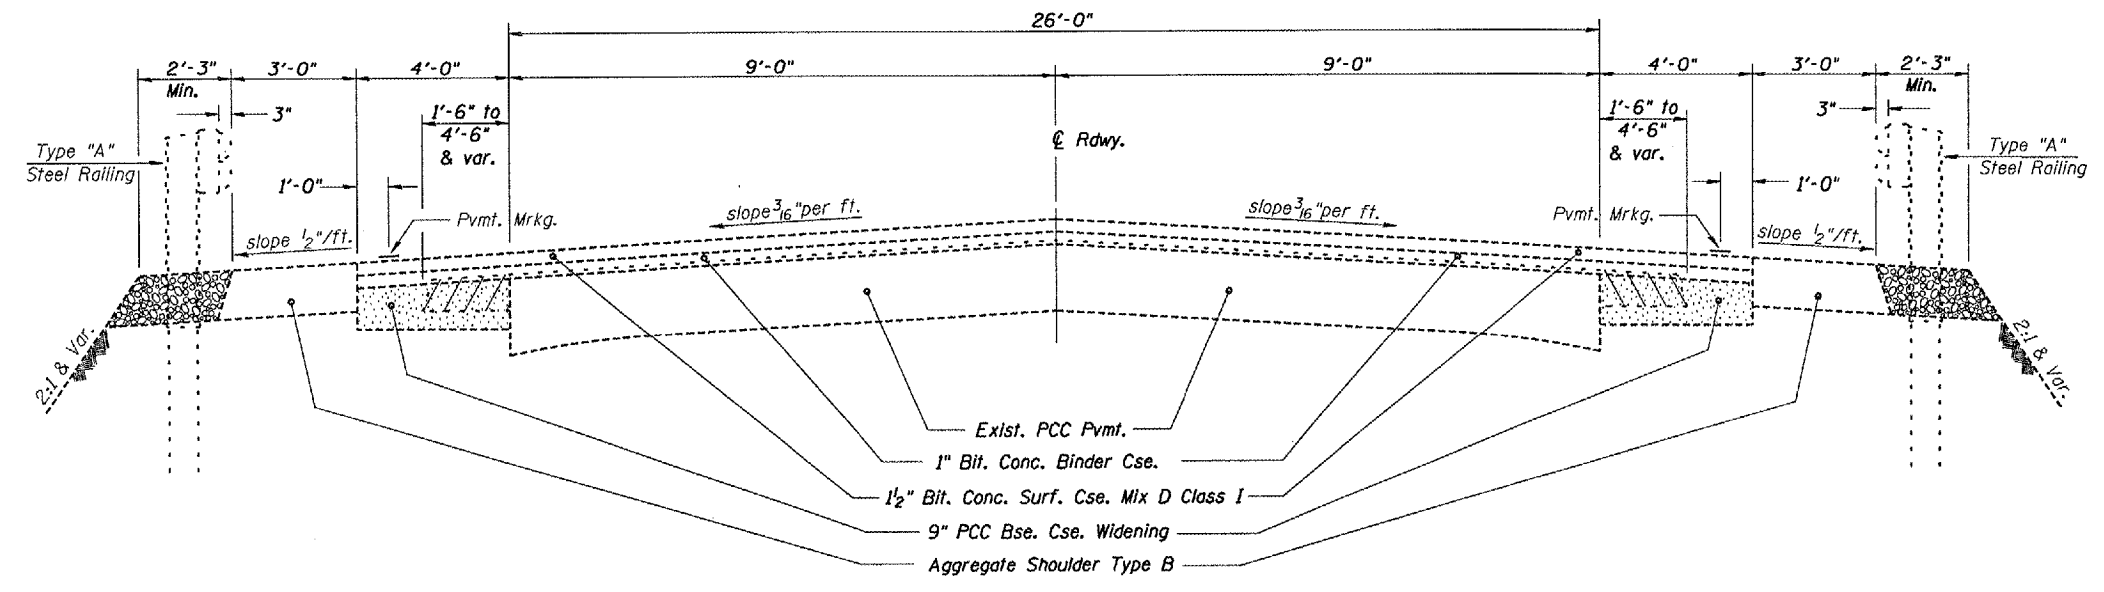

ROADWAY SECTION
Sta. 143+49.5 to Sta. 151+26.11
Sta. 157+20.66 to Sta. 170+89.61
Rt. Sta. 170+89 to Sta. 172+09

SN.066-0006 IL.17
over Edwards River

REVISIONS	
NAME	DATE

ILLINOIS DEPARTMENT OF TRANSPORTATION

TYPICAL SECTIONS

SCALE: VERT. HORIZ.
DATE 08-21-2007

DRAWN BY CEJ
CHECKED BY

#DATE 886-21-97 #FILE: s:\GEN\DR\FT. ST\PLANS\SOUND\4\BRIDGE Construct\A\Emergency\PC\Beam\Bearing\158772 SN.066-0006 IL.17 over Edwards River.dgn
 11/14/07
 SRF: S