
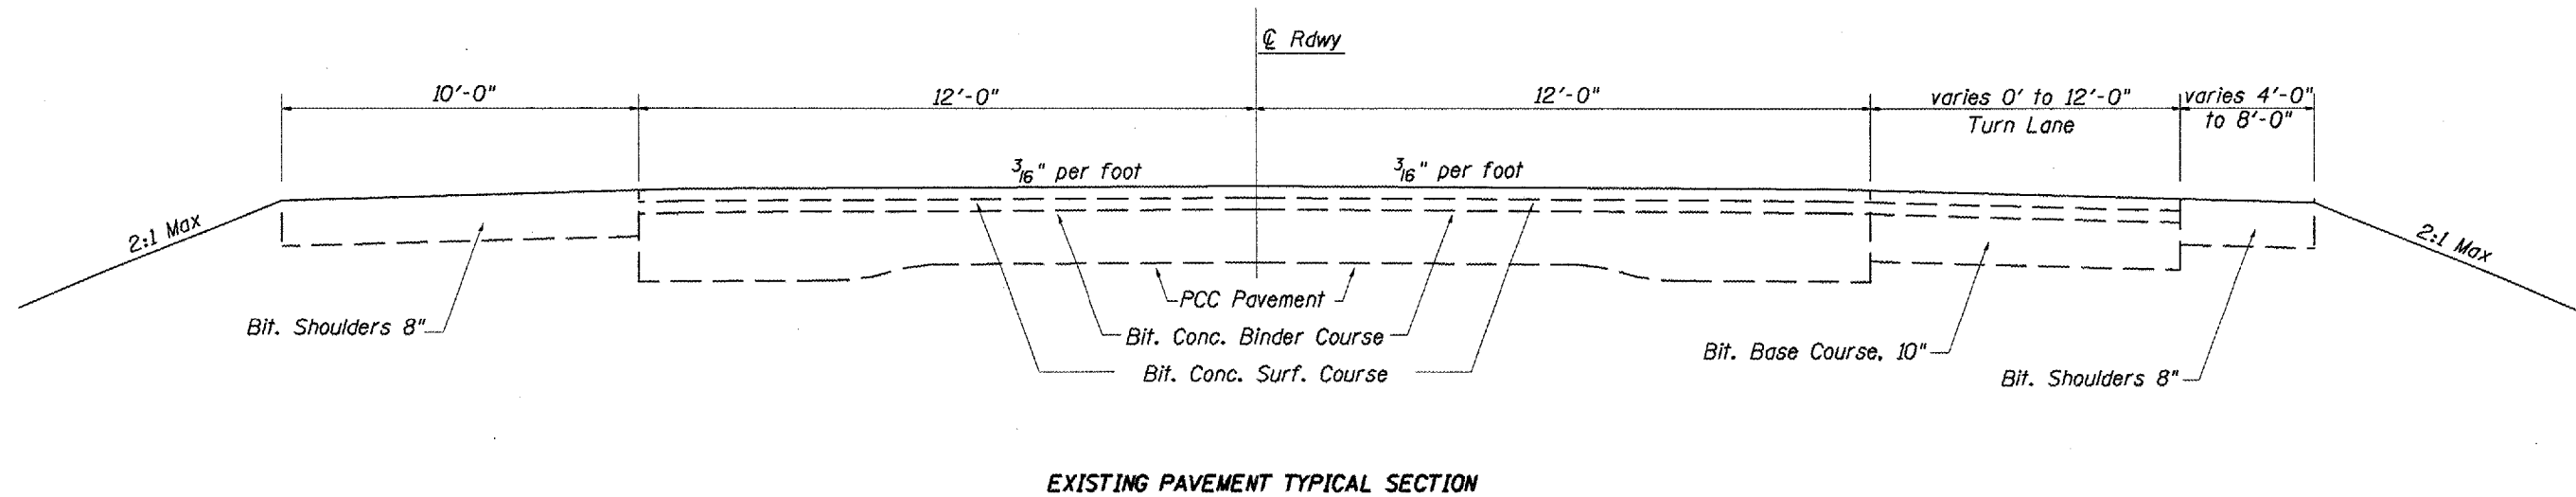


US 67 TYPICAL SECTIONS

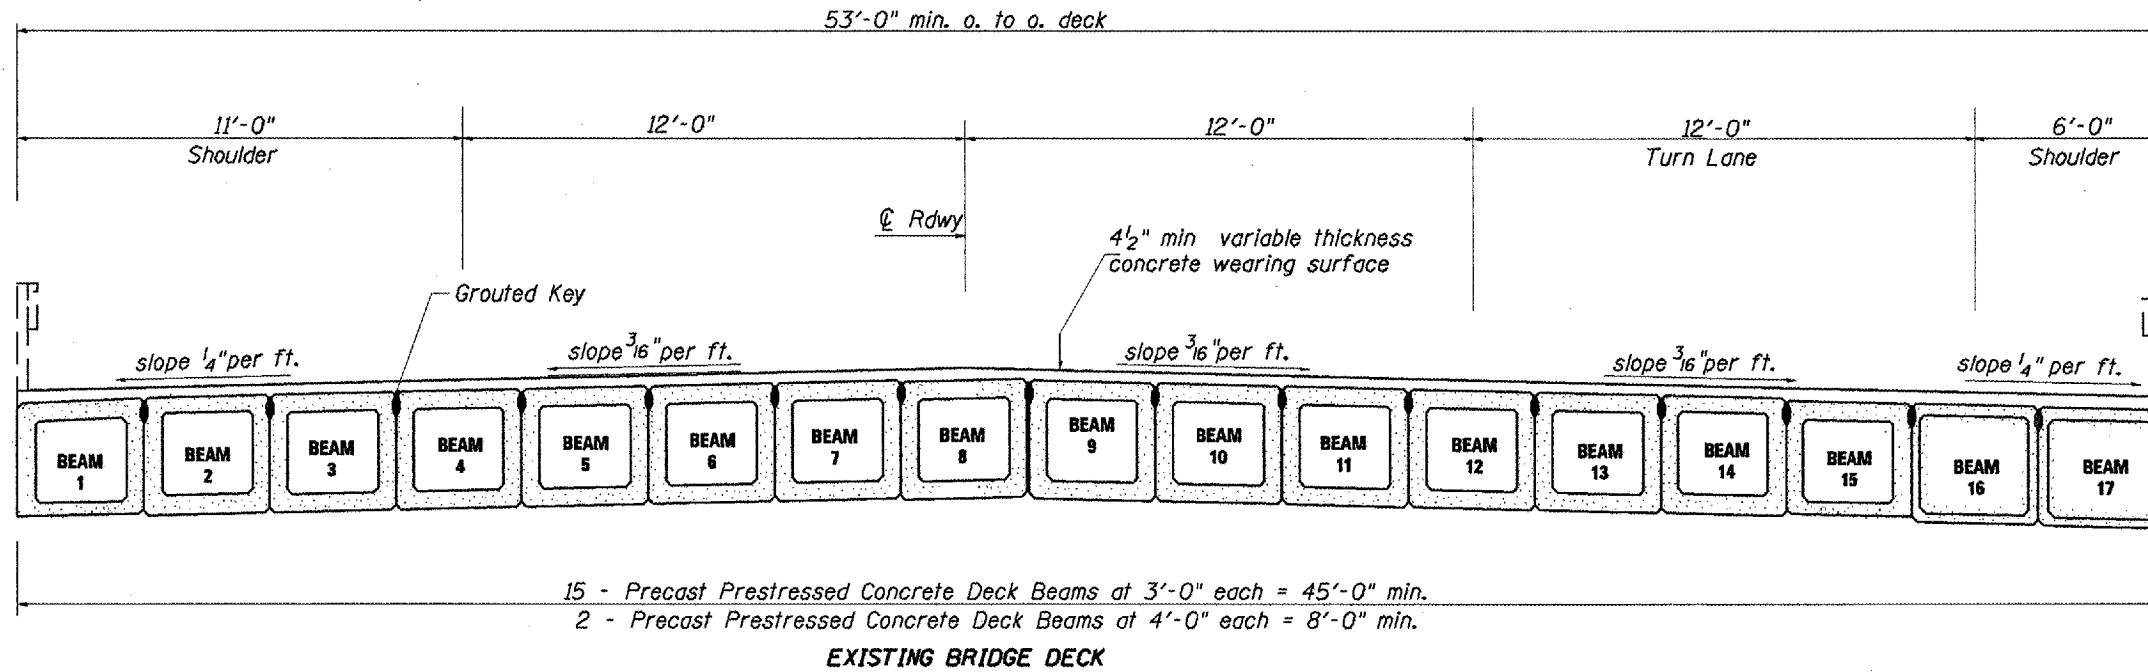

FILE NAME =
c:\projects\19\bridge_2\plan01.dgn

USER NAME = mcfadden.jk

DESIGNED -
DRAWN -

REVISED -
REVISED -
REVISED -

STATE OF ILLINOIS
DEPARTMENT OF TRANSPORTATION

TYPICAL SECTION

F.A.P. RTE.	SECTION	COUNTY	TOTAL SHEETS	SHEET NO.
685/310	(37B)I (388-2)I	MCDONOUGH	14	5

CONTRACT NO. 68779