



US 67 STAGING PLANS

STAGE 1

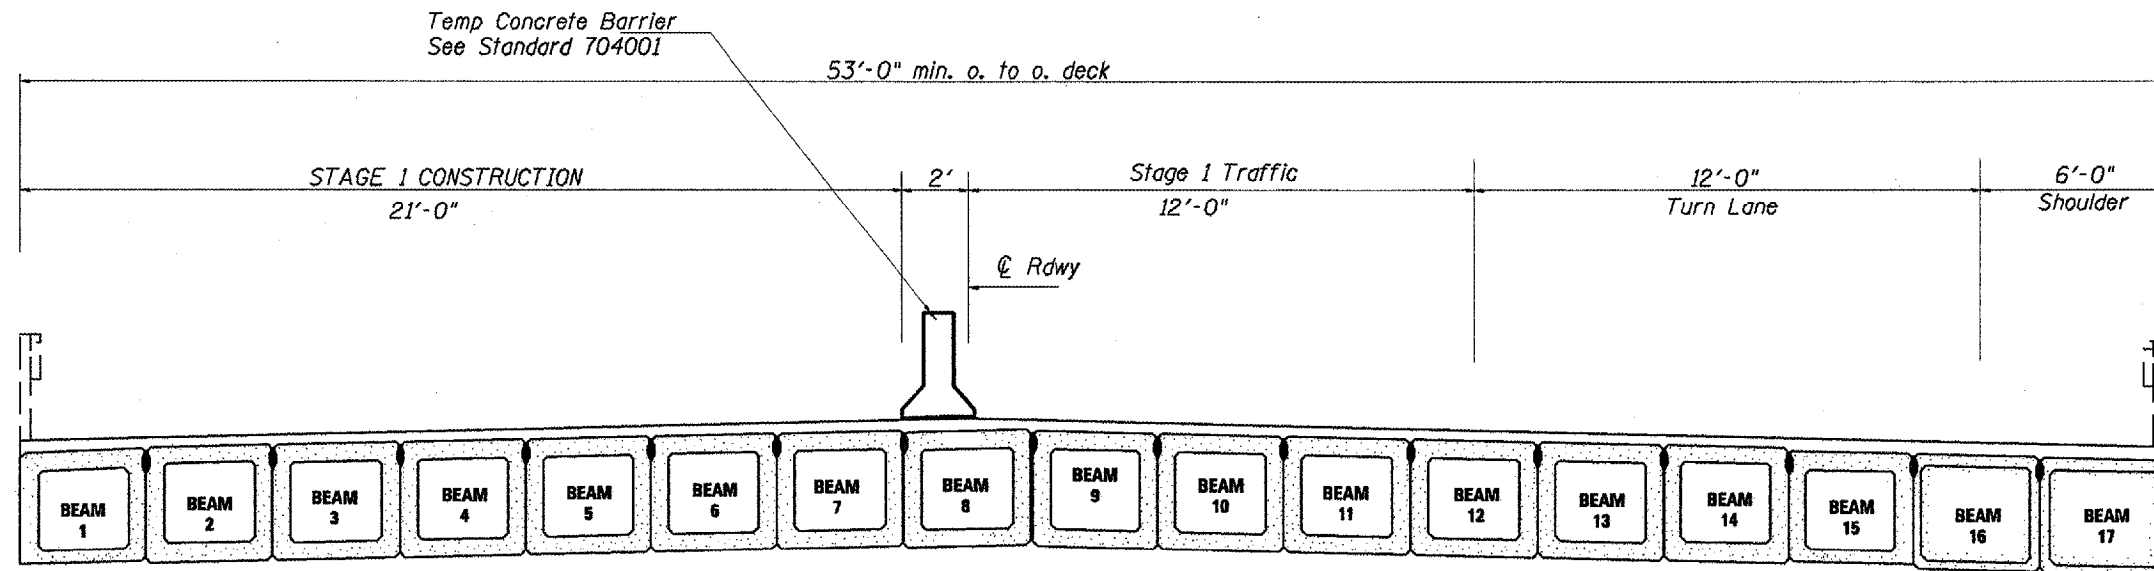

STAGE 2

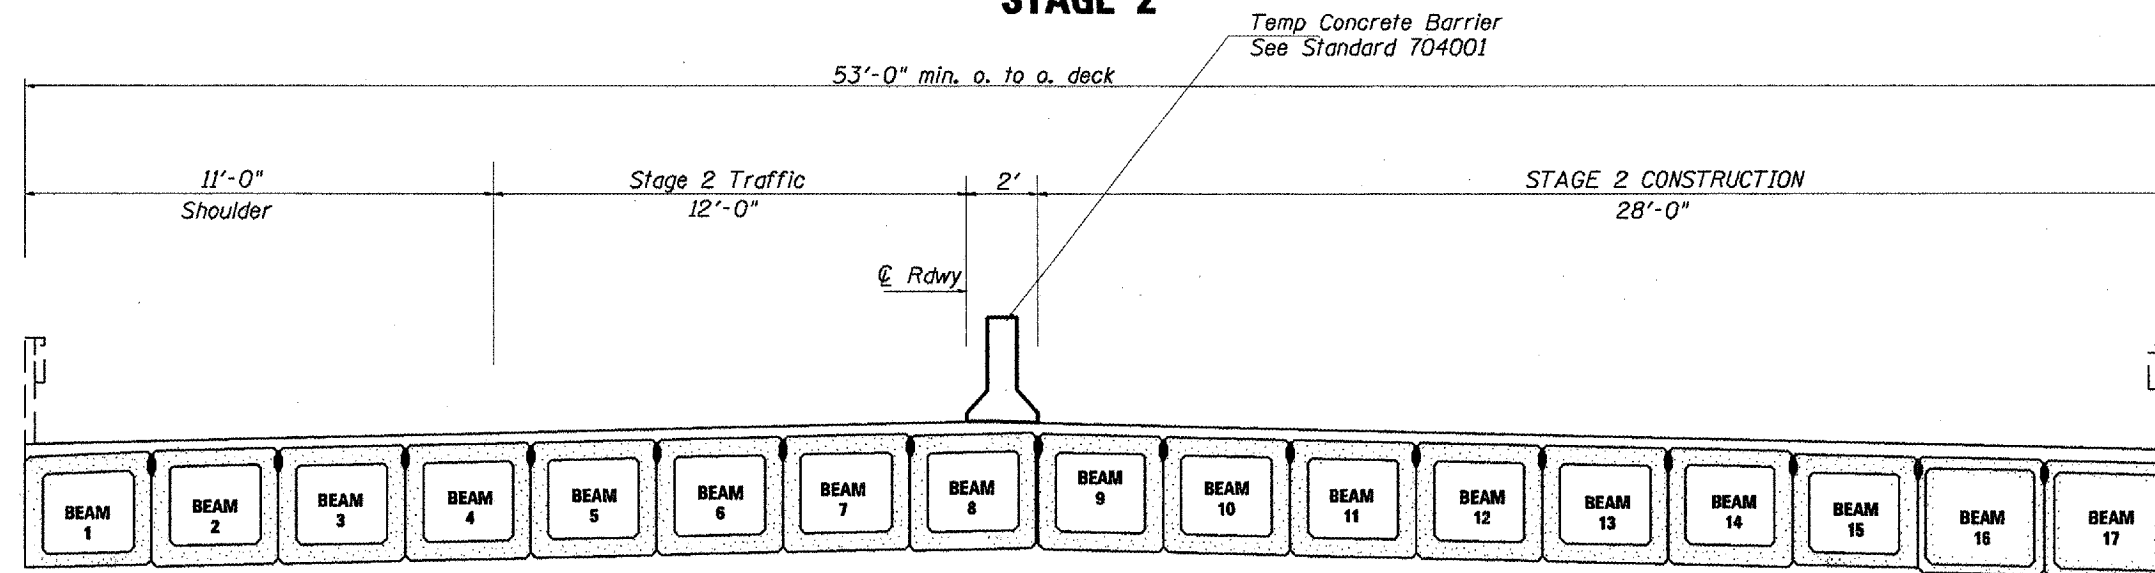

FILE NAME =
c:\projects\119bridge_2\plan01.dgn

USER NAME = eofaddenjk
PLOT SCALE = 1/8" = 1'-0"

DESIGNED -
DRAWN -
CHECKED -

REVISED -
REVISED -
REVISED -

STATE OF ILLINOIS
DEPARTMENT OF TRANSPORTATION

STAGING PLANS

F.A.P. RTE.	SECTION	COUNTY	TOTAL SHEETS	SHEET NO.
685/310	(378)I, (388-2)I	MCDONOUGH	14	7
CONTRACT NO. 68779				