



TYPICAL SECTIONS

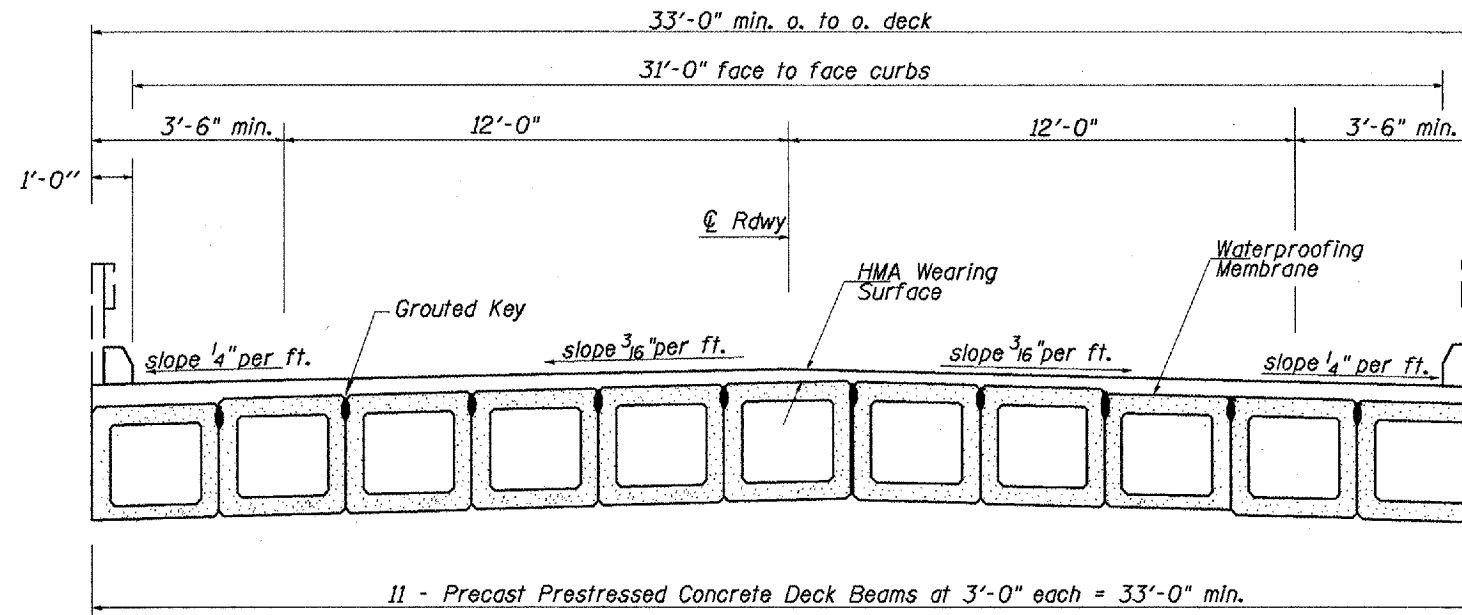

EXISTING BRIDGE DECK

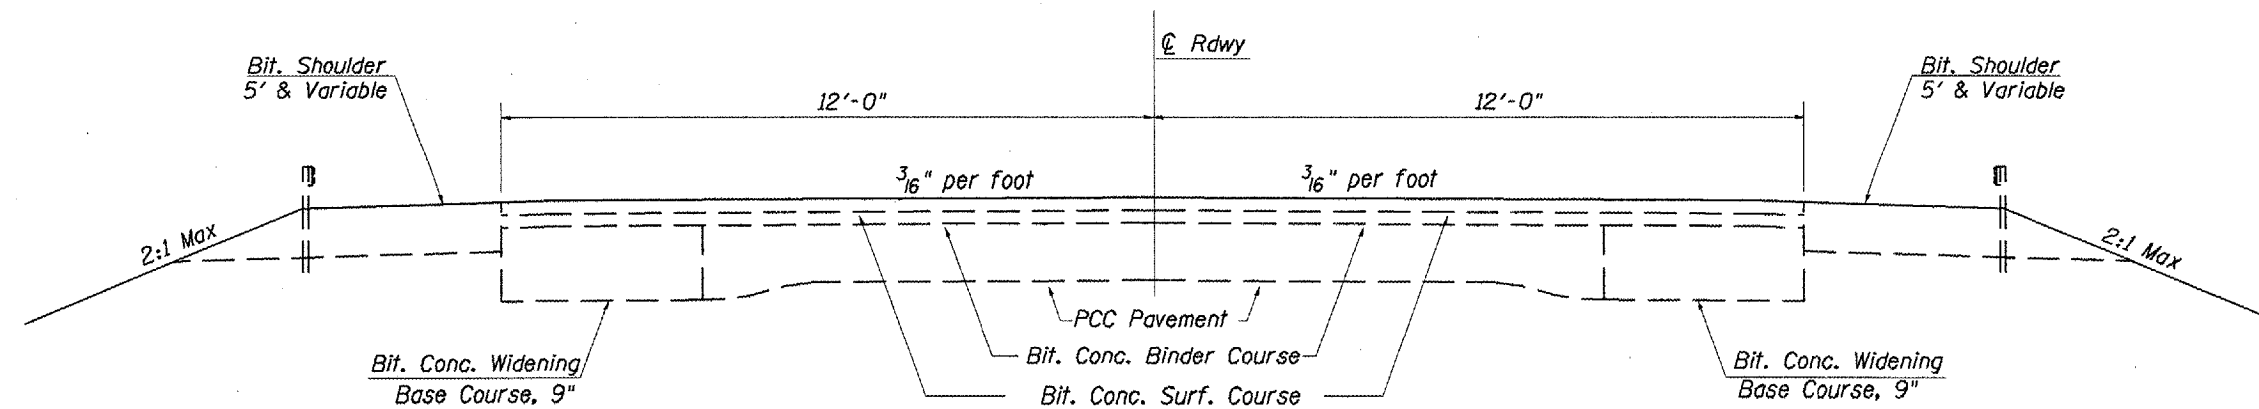

PAVEMENT TYPICAL SECTION

FILE NAME =
 c:\projects\us150bridge\plan81.dgn

USER NAME = mcfadden.jk
 PLOT SCALE = 100.0000' / IN.

DESIGNED -	REVISED -
DRAWN -	REVISED -
CHECKED -	REVISED -

STATE OF ILLINOIS
 DEPARTMENT OF TRANSPORTATION

TYPICAL SECTION

F.A.S RTE. 2401	SECTION (40V)-1	COUNTY KNOX	TOTAL SHEETS 13	SHEET NO. 4
-----------------------	--------------------	----------------	-----------------------	-------------------

CONTRACT NO. 68780