




STAGING PRE-STAGE

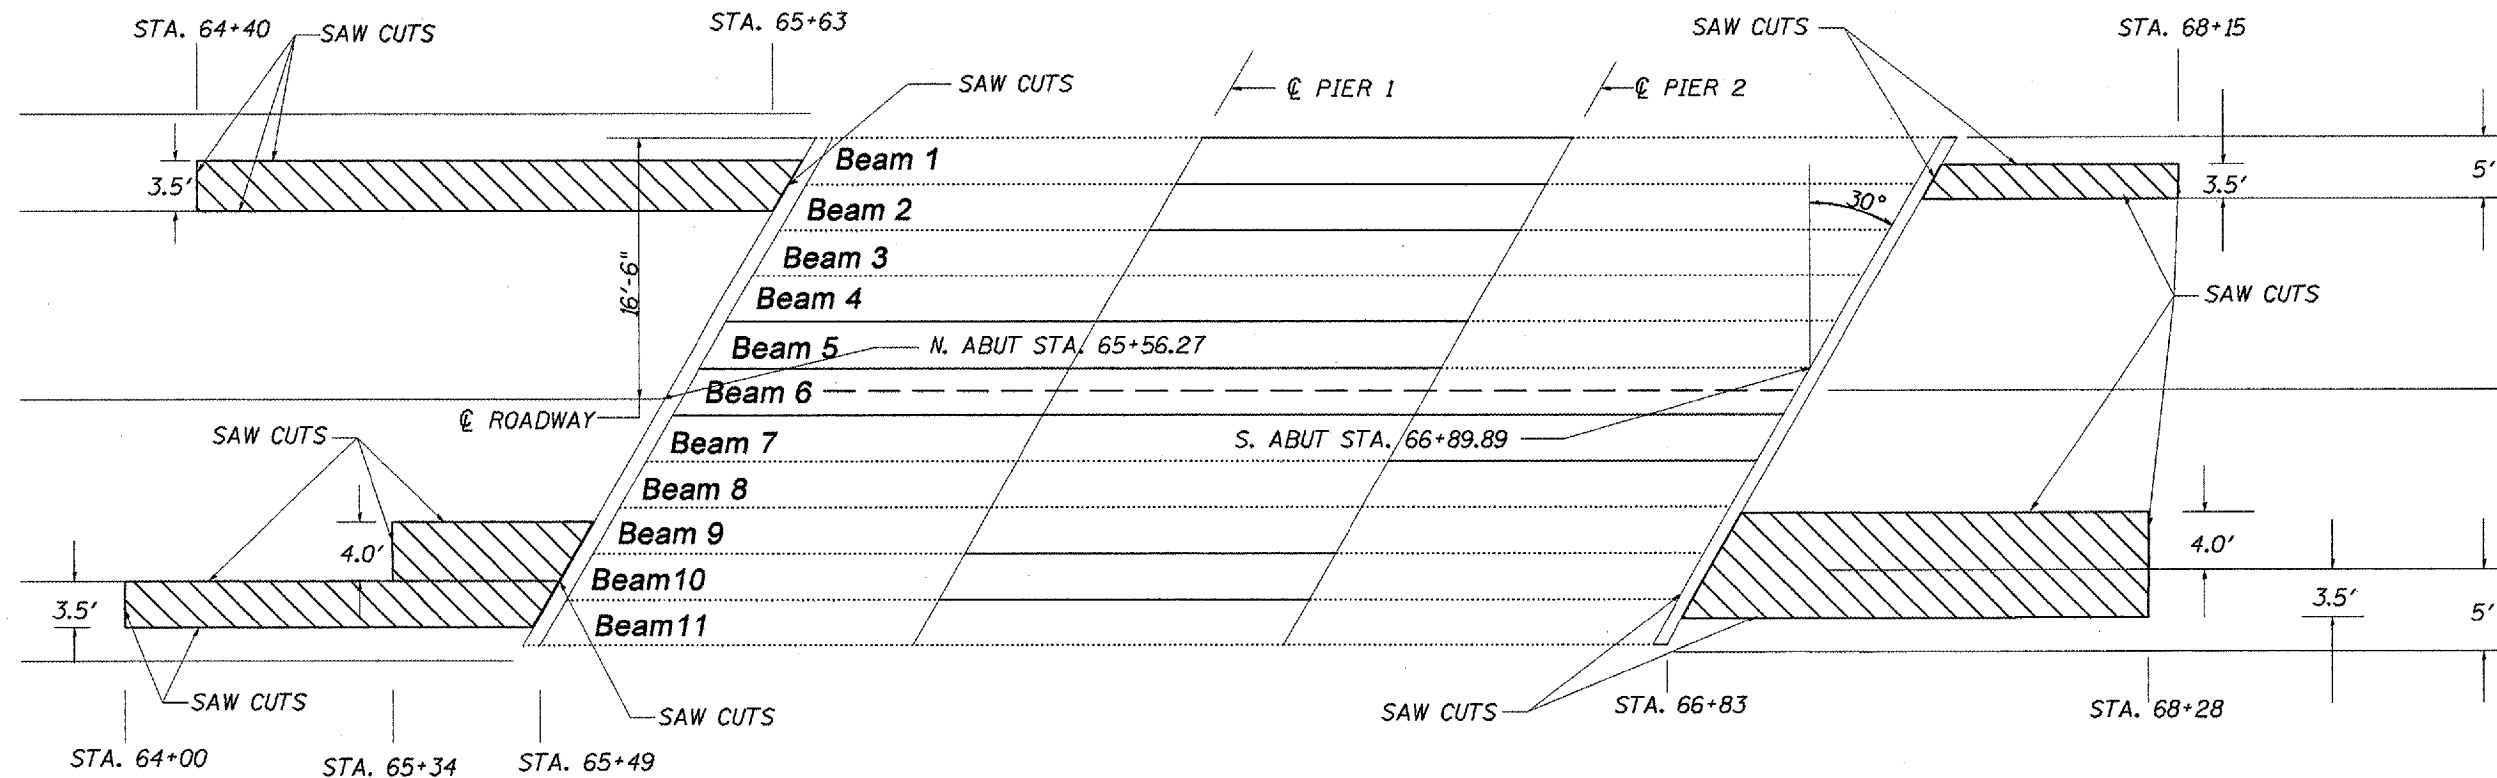

- 12" Pavement Removal & Replacement with HMA Binder & Surface Courses.

Setup TCP STD 701316 and upgrade the failed widening and shoulders before beginning the bridge repairs. Utilize TCP STD 701321 for the bridge repairs.

NOT TO SCALE

FILE NAME =
c:\projects\us158bridge\pier81.dgn

USER NAME = mofadden.jk

DESIGNED -

DRAWN -

CHECKED -

REVISED -

REVISED -

REVISED -

PLOT SCALE = NOT TO SCALE

**STATE OF ILLINOIS
DEPARTMENT OF TRANSPORTATION**

STAGING PRE-STAGE

F.A.S RTE.	SECTION	COUNTY	TOTAL SHEETS	SHEET NO.
2401	(40VI)-1	KNOX	13	7
CONTRACT NO. 68780				