



TYPICAL SECTIONS

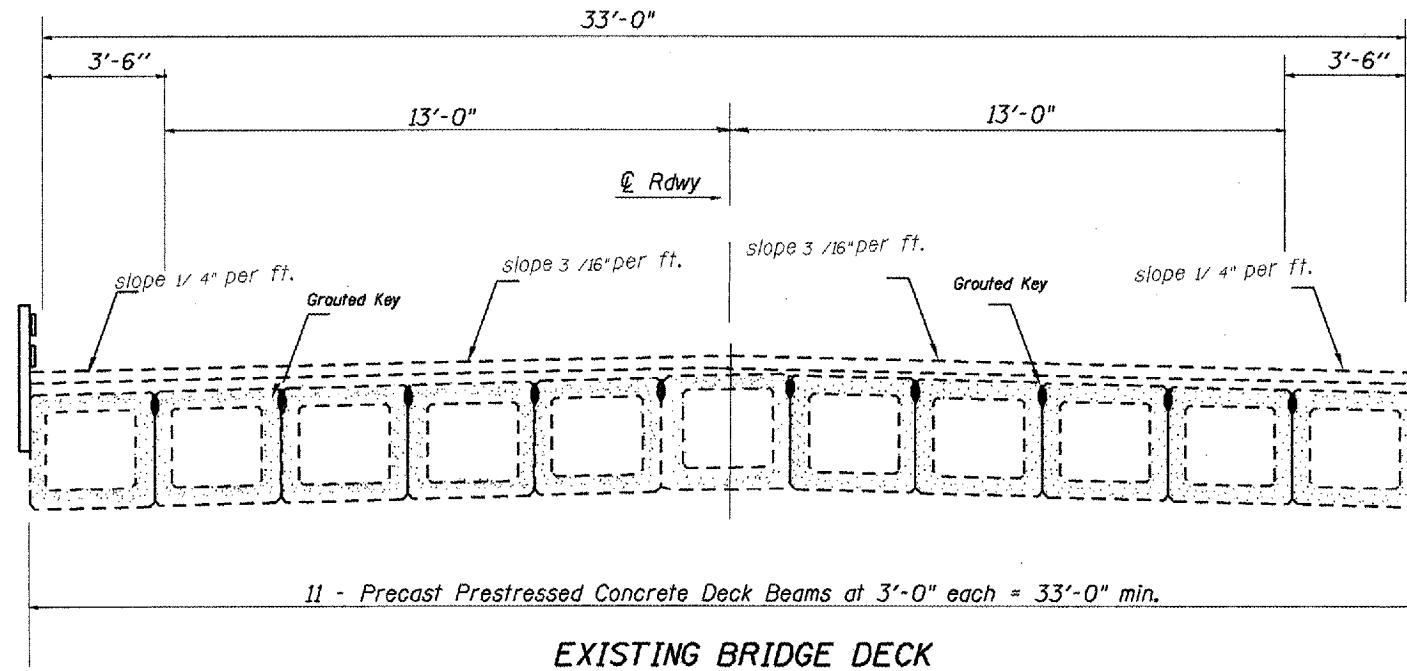

EXISTING BRIDGE DECK

STA 1146+52 TO STA 1447+33

ANY MATERIAL, LABOR, OR EQUIPMENT COSTS REQUIRED TO TRANSITION FROM THE PROP. BIT. WIDENING TO THE EXISTING GROUND SHALL BE INCLUDED WITH THE COST OF THE PROP. BIT. WIDENING.

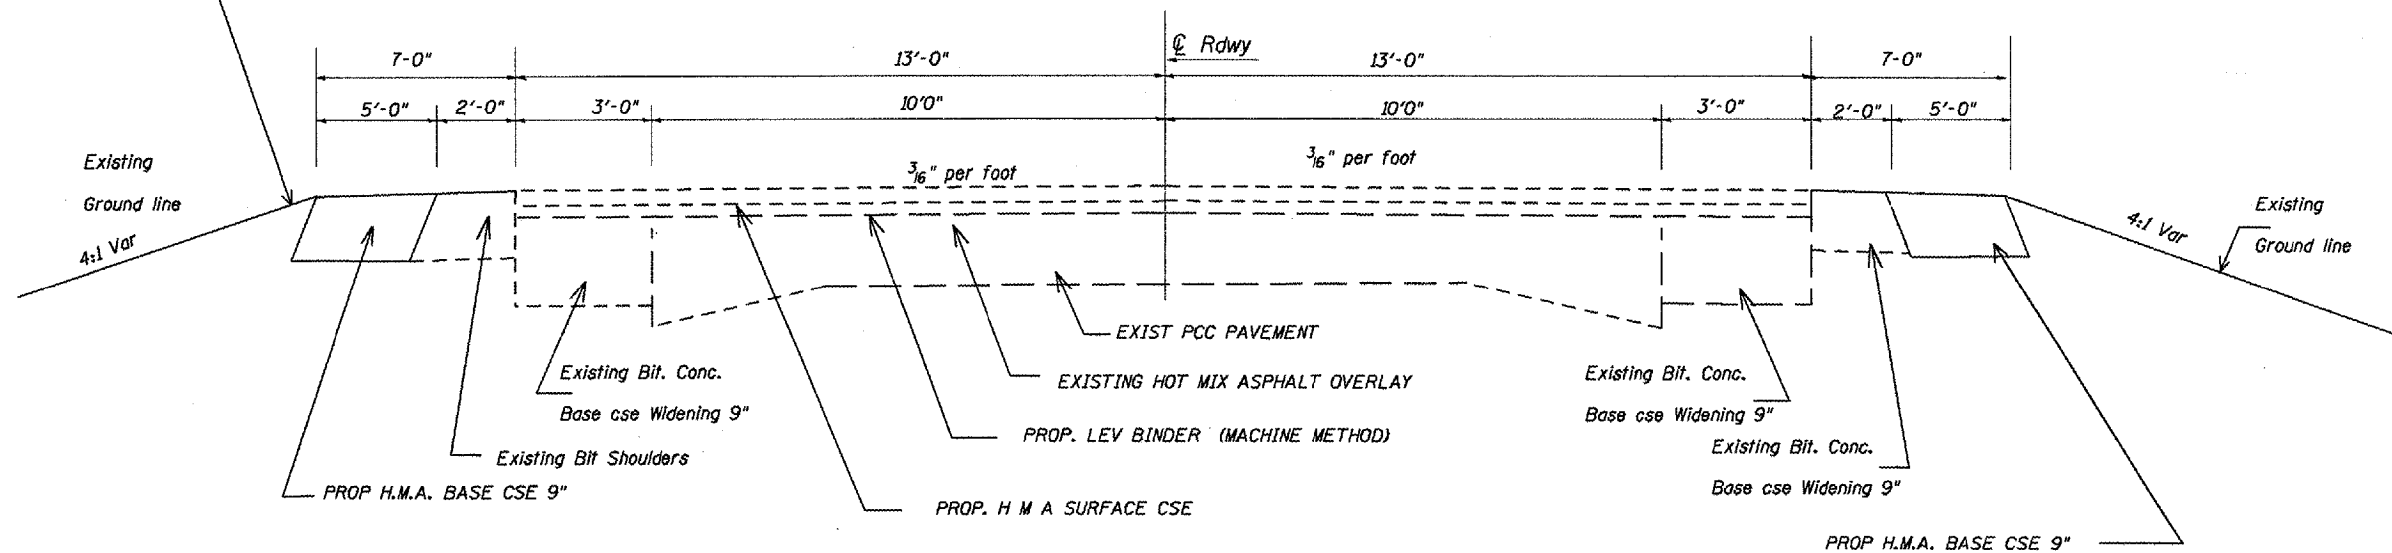

EXISTING PAVEMENT

STA 1443+00 TO STA 1451+00

FILE NAME =	USER NAME = jacknw	DESIGNED -	REVISED -
S:\GEN\DRFT\STD&PLNS\SQUAD10\Emergency Bridge Repair Contracts\68782\plan01.dgn		DRAWN -	REVISED -
		CHECKED -	REVISED -

STATE OF ILLINOIS
DEPARTMENT OF TRANSPORTATION

TYPICAL SECTION

F.A.P. RTE.	SECTION	COUNTY	TOTAL SHEETS	SHEET NO.
317	(137-BR-UI-1	FULTON	12	4
CONTRACT NO. 68782				