



STAGE REMOVAL AND CONSTRUCTION

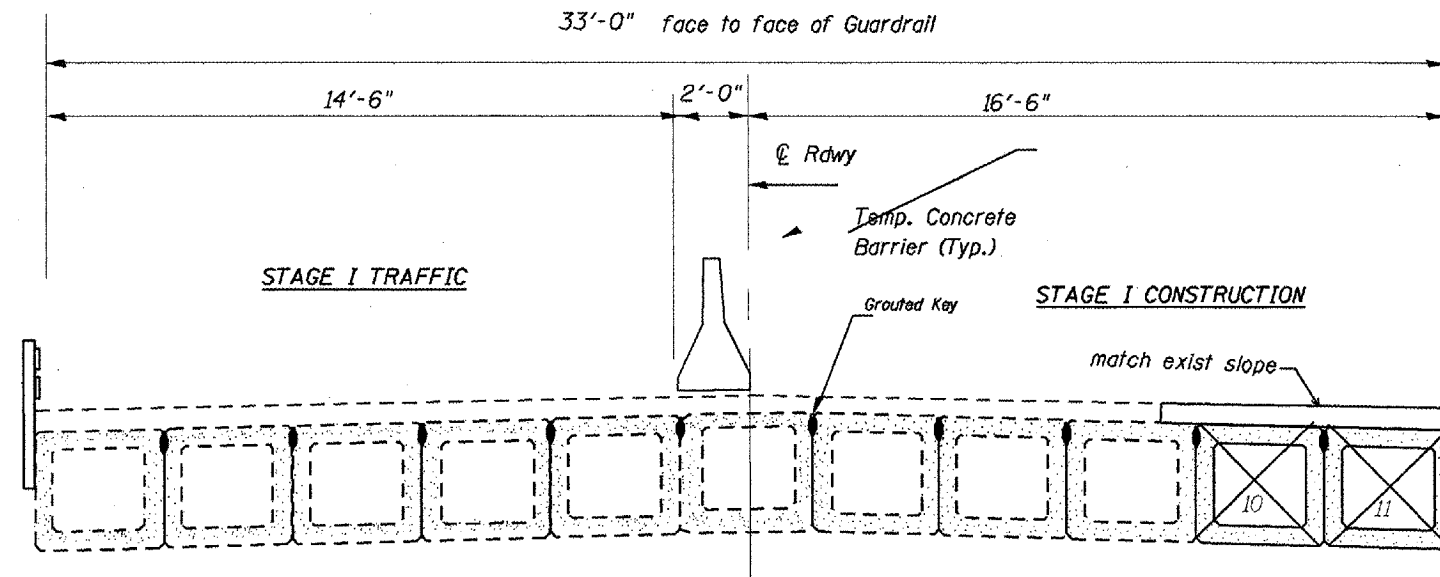

STAGE I CROSS SECTION

(Looking west)

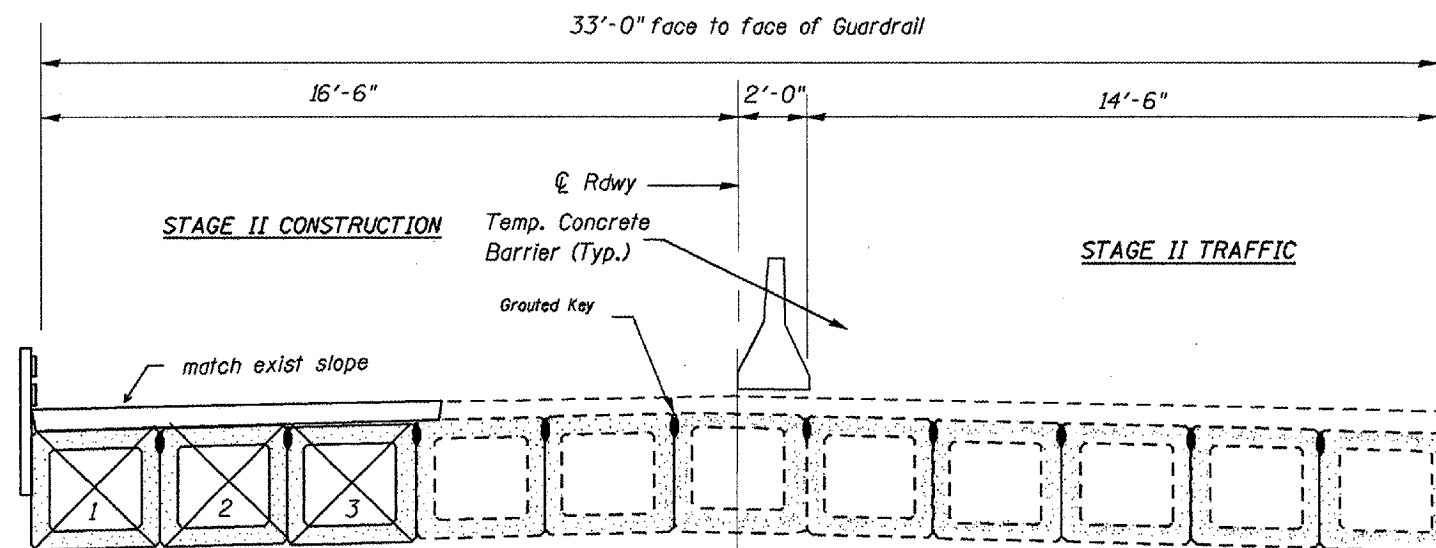

STAGE II CROSS SECTION

(Looking west)