


EXISTING AND PROPOSED ROADWAY TYPICAL SECTION

FAS 1517 (US 150)

STATION	TO	STATION
3+04.42		4+69.42 (BRIDGE APPROACH)
(BRIDGE APPROACH) 5+80.59		7+45.59

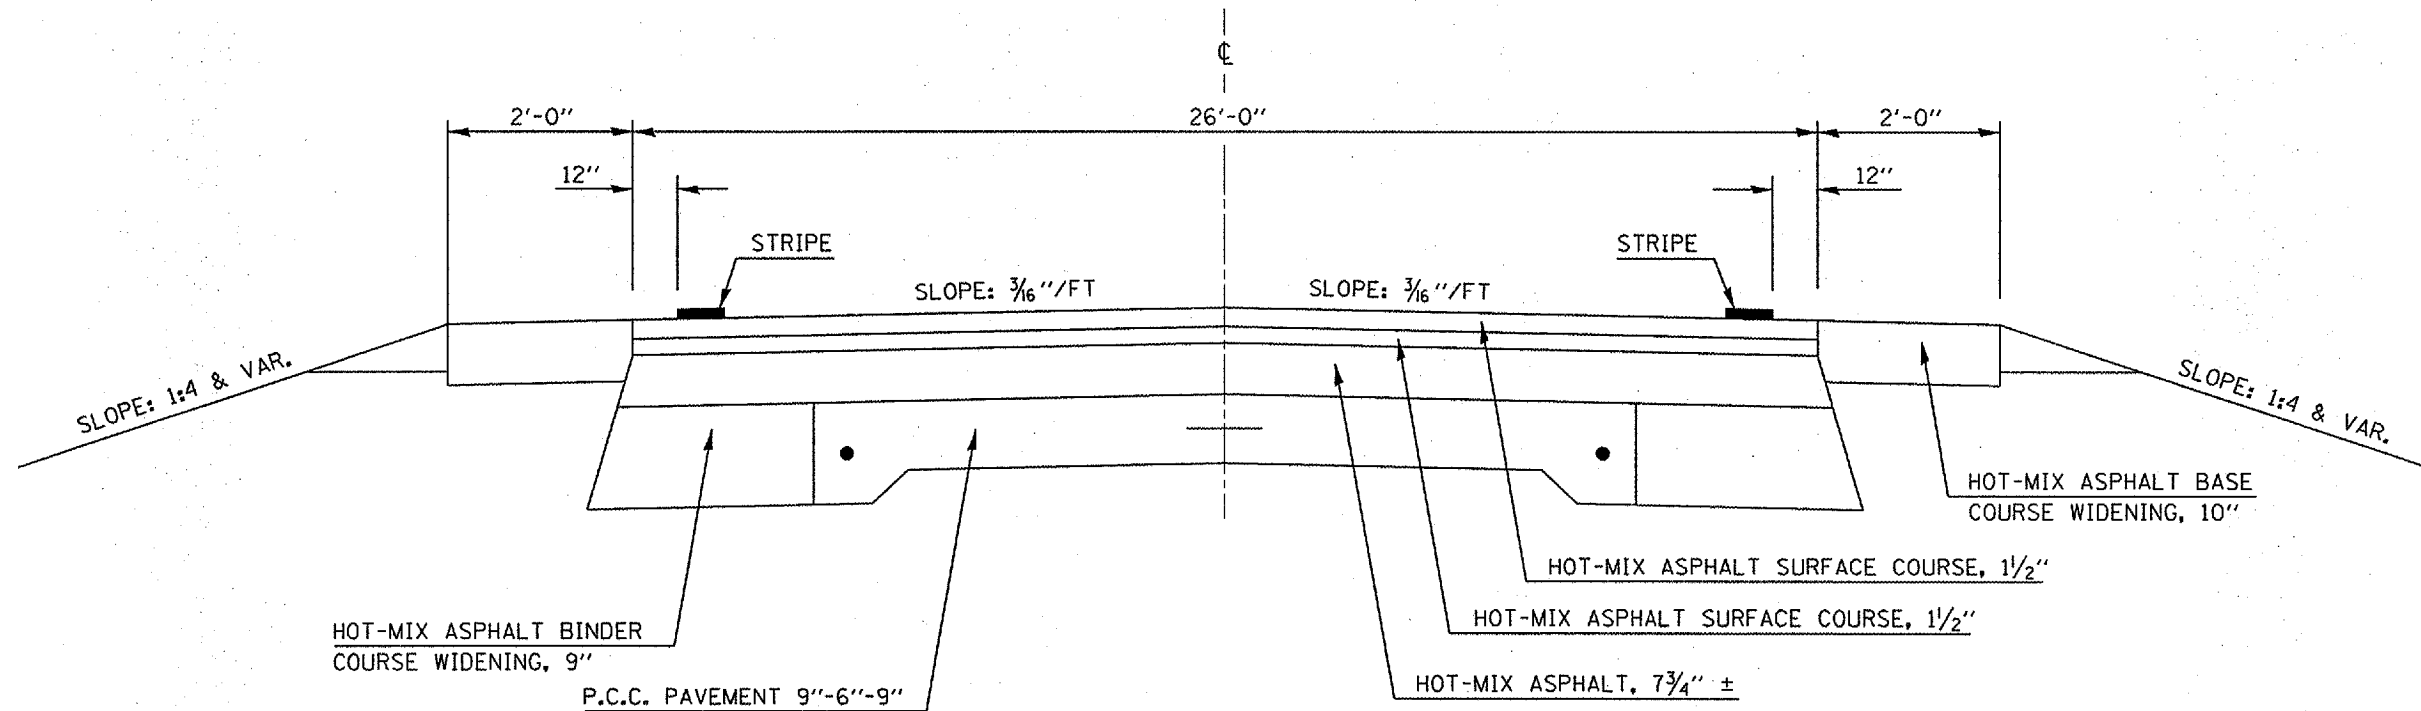

FILE NAME =	USER NAME = collierbu	DESIGNED - RTB	REVISED -	STATE OF ILLINOIS DEPARTMENT OF TRANSPORTATION	EXISTING AND PROPOSED ROADWAY TYPICAL SECTIONS			F.A.S. RTE.	SECTION	COUNTY	TOTAL SHEETS	SHEET NO.	
cs:\projects\0570699\70699\plans.dgn		DRAWN - JRP	REVISED -		SCALE: NONE	SHEET NO. 1 OF 1 SHEETS	STA.	TO STA.	1517	D5 BEAM REPLACE 2008-2	PIATT	18	5
		CHECKED -	REVISED -					CONTRACT NO. 70699					
		DATE - 12-19-2007	REVISED -					FED. ROAD DIST. NO. ILLINOIS FED. AID PROJECT					