
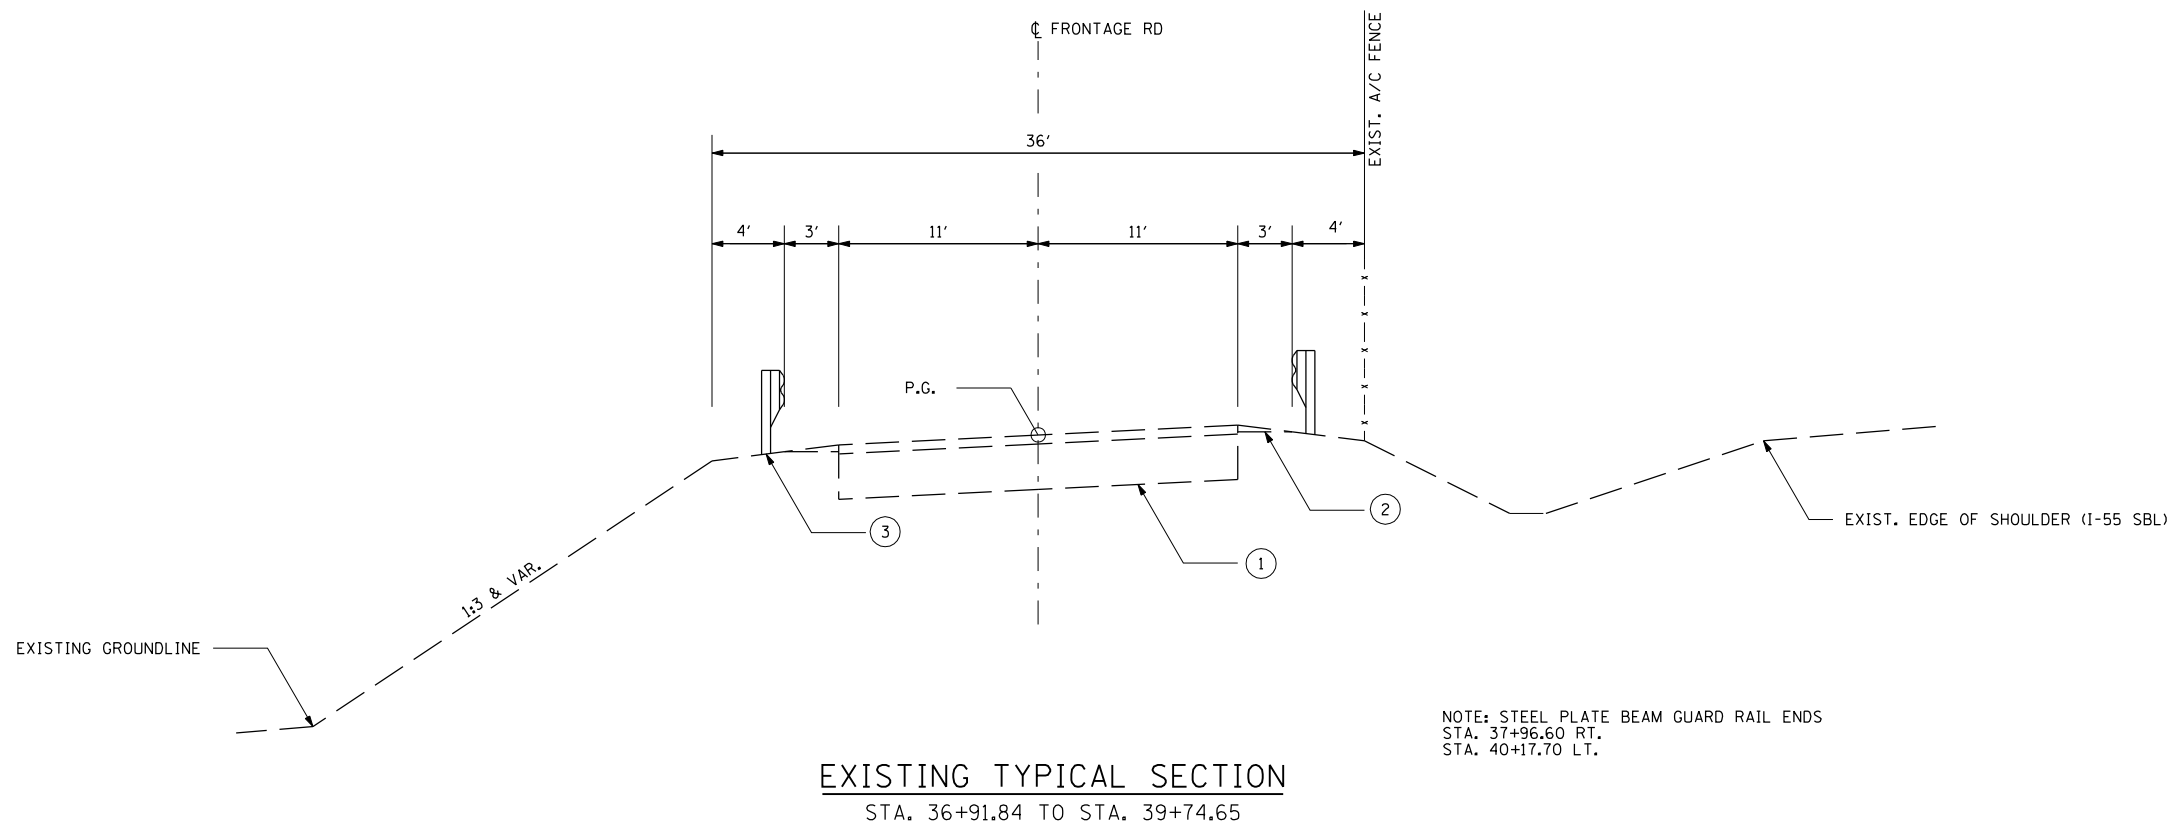


F.A.I. RTE.	SECTION	COUNTY	TOTAL SHEETS	SHEET NO.
55	(84-2B-1) I-1	SANGAMON	31	4
FED. ROAD DIST. NO.	ILLINOIS	FED. AID PROJECT		
CONTRACT NO. 72349				

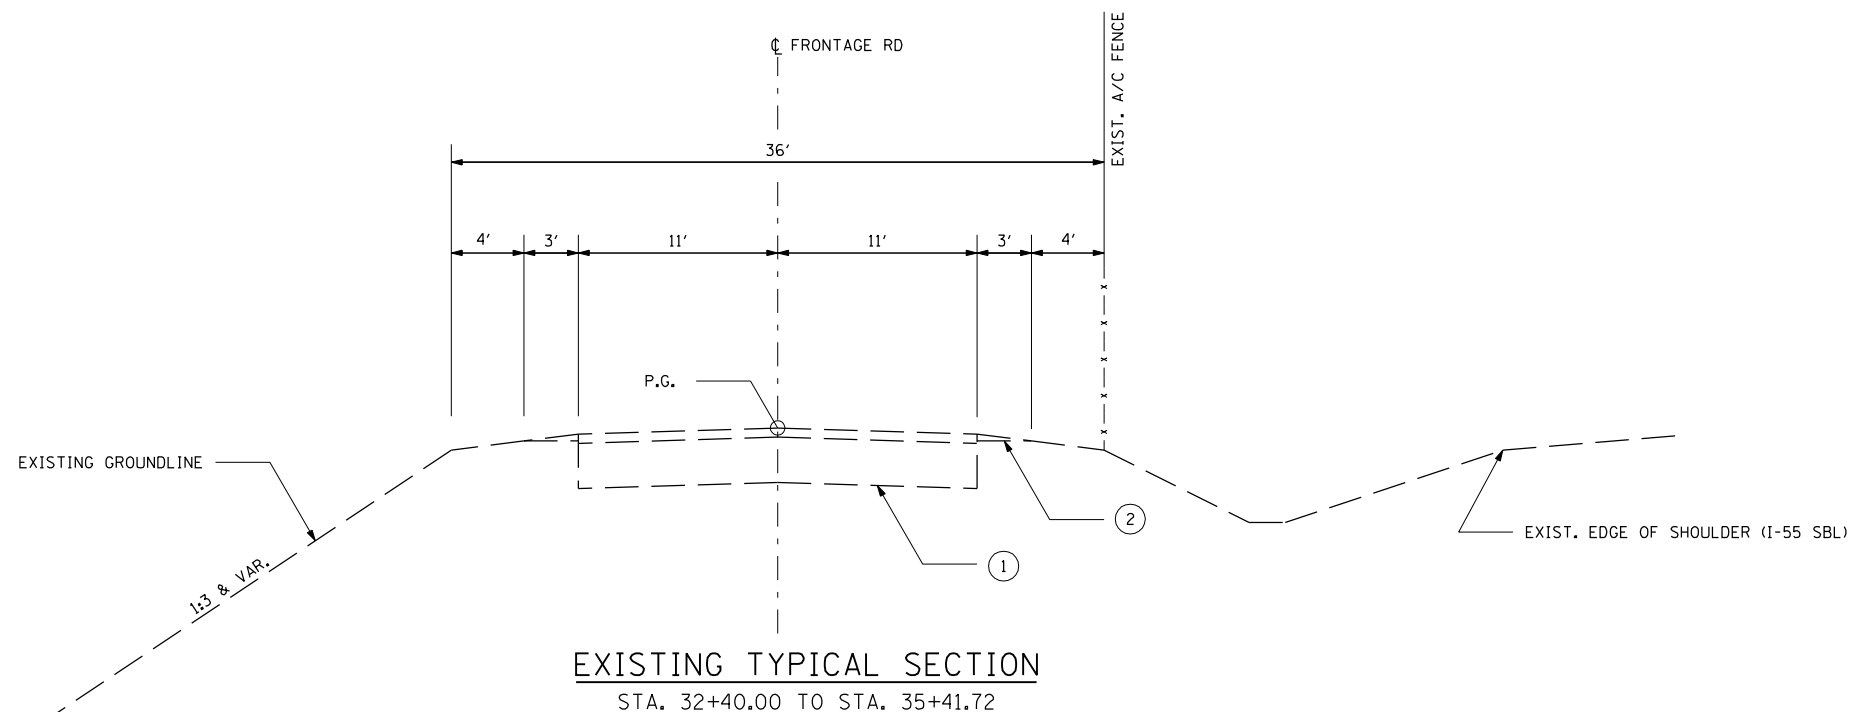

NOTE: STEEL PLATE BEAM GUARD RAIL ENDS
 STA. 37+96.60 RT.
 STA. 40+17.70 LT.

LEGEND

- ① EXIST. PAVEMENT - 3" HMA SURFACE COURSE ON 7" STABILIZED BASE COURSE
- ② EXIST. AGG. SHOULDER
- ③ EXIST. STEEL PLATE BEAM GUARD RAIL

REVISIONS	
NAME	DATE

ILLINOIS DEPARTMENT OF TRANSPORTATION

EXISTING TYPICAL SECTIONS

DATE 3/03
 DRAWN BY NJV
 CHECKED BY BKB