


STATE OF ILLINOIS
DEPARTMENT OF TRANSPORTATION


ROUTE NO.	SECTION	COUNTY	TOTAL SHEETS	SHEET NO.	SHEET NO. 12
F.A.I. 55	(84-2B-1)1-1	SANGAMON	31	21	14 SHEETS
FED. ROAD DIST. NO. 7	ILLINOIS	FED. AID PROJECT			

Contract #72349

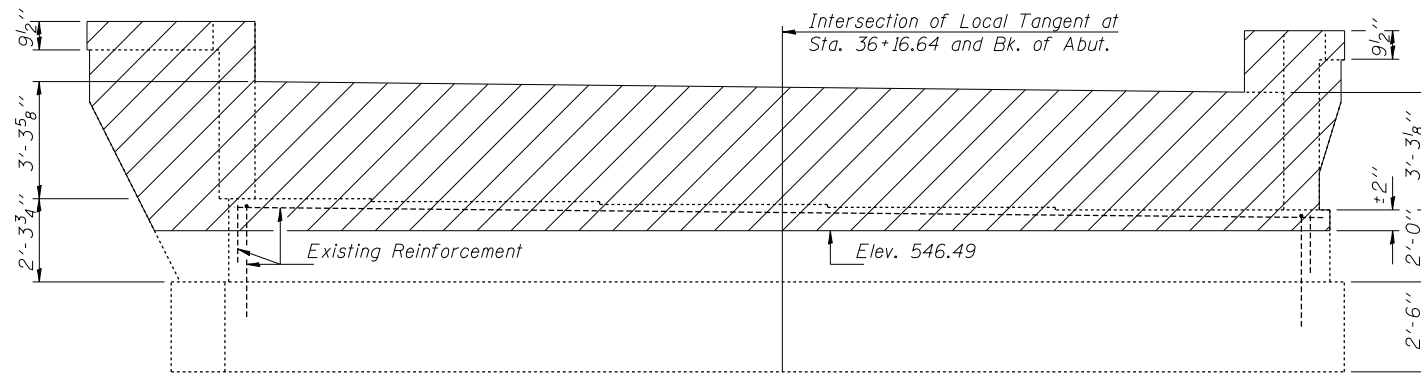


ELEVATION-WEST ABUTMENT

(Looking West)

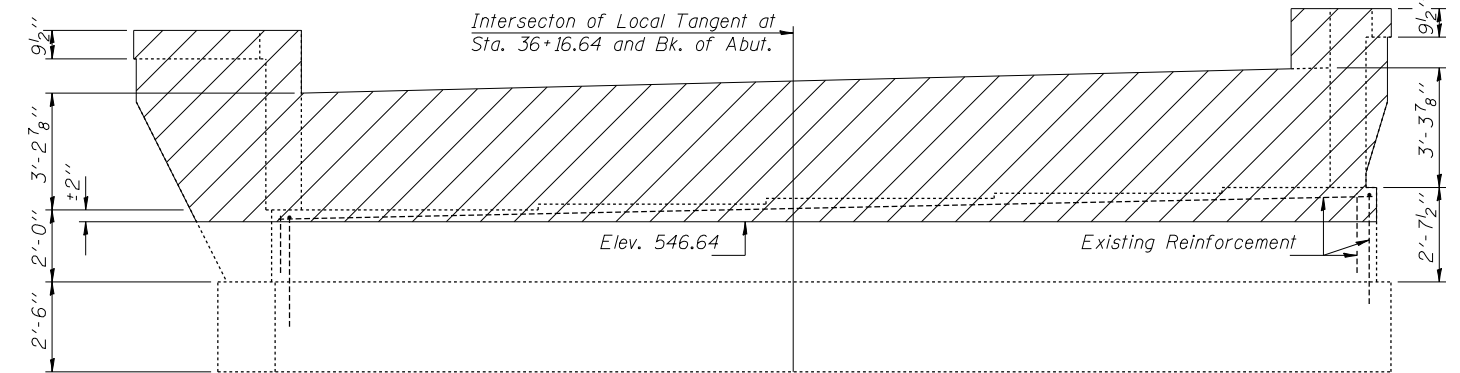


ELEVATION-EAST ABUTMENT

(Looking East)

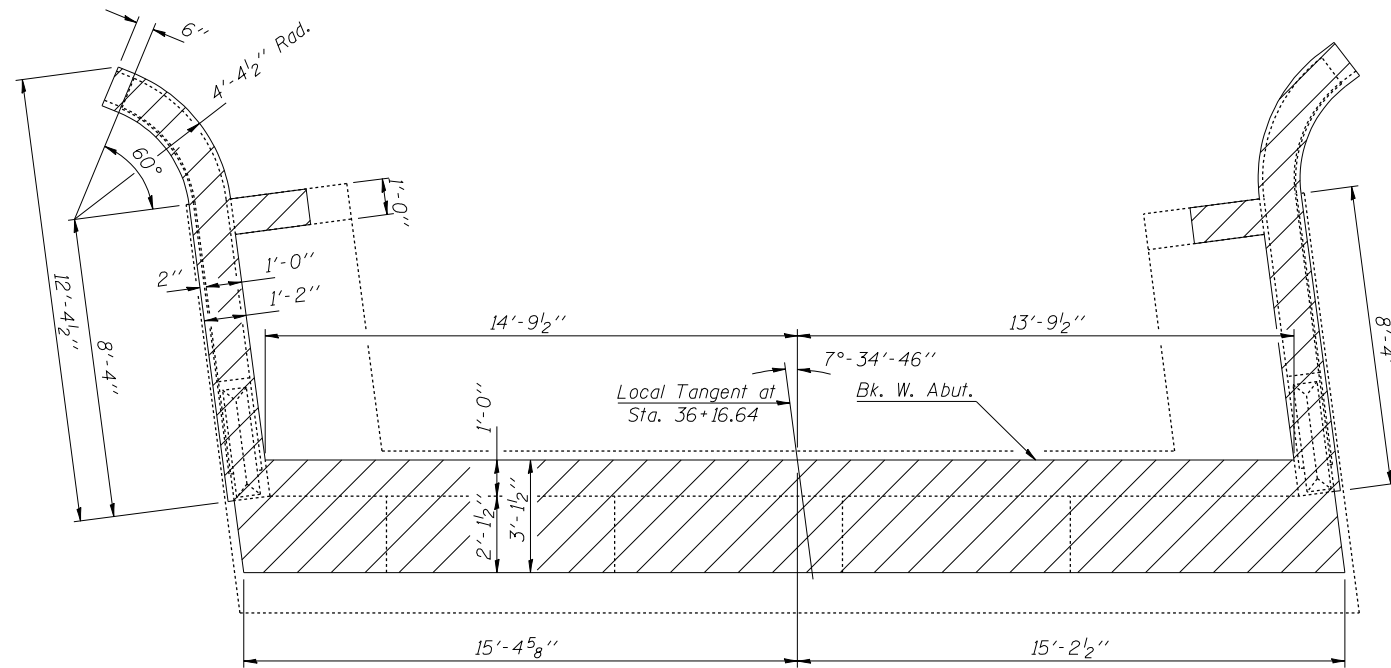

PLAN-WEST ABUTMENT

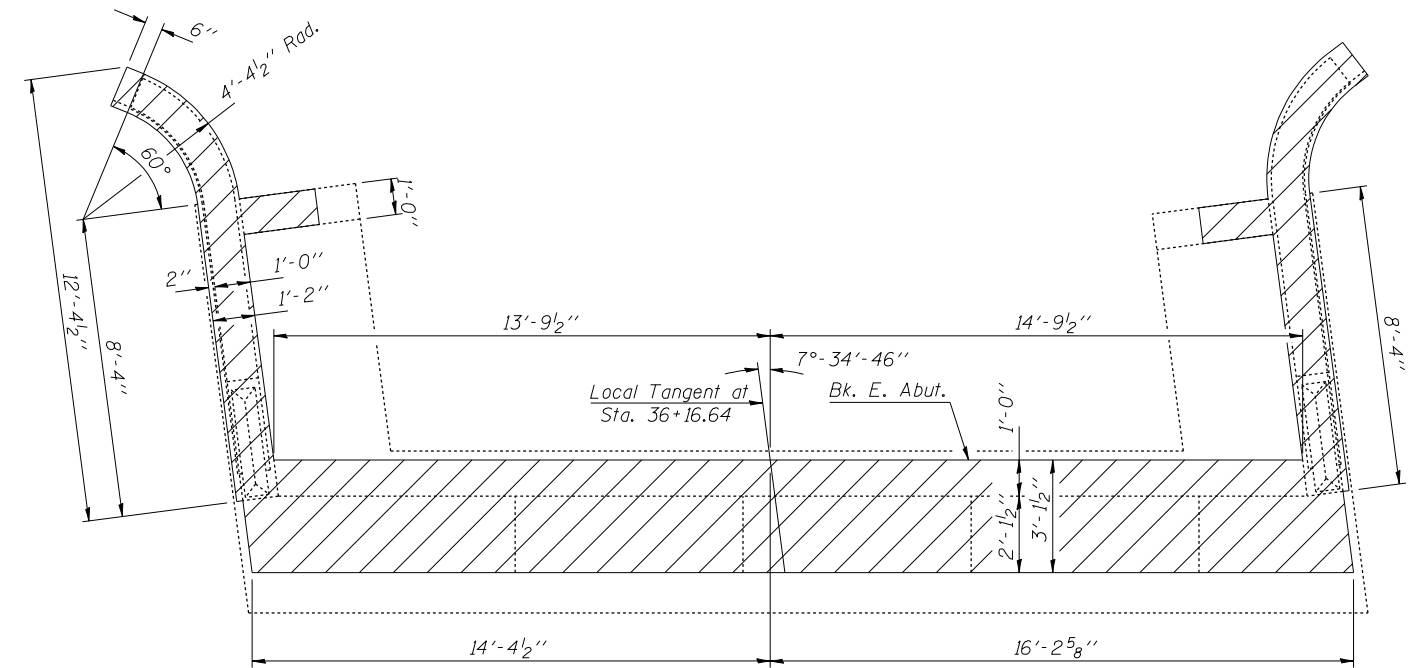


PLAN-EAST ABUTMENT

Notes:
Hatched area indicates Concrete Removal.
Existing reinforcement bars extending into the new construction shall be cleaned, straightened and incorporated into the new construction.
Cost included with Concrete Removal.
Existing reinforcement bars not extending into the new construction shall be cut off and covered with a 2\"/>


DESIGNED Tom L. Kurtenbach
CHECKED Philip E. Coppernoll
DRAWN John F. Schneller Jr.
CHECKED T.L.K. / P.E.C.

EXAMINED *Thomas J. Domagalaki*
PRINCIPAL ENGINEER OF BRIDGE DESIGN
PASSED *Ralph E. Anderson*
ENGINEER OF BRIDGES AND STRUCTURES

March 5, 2008

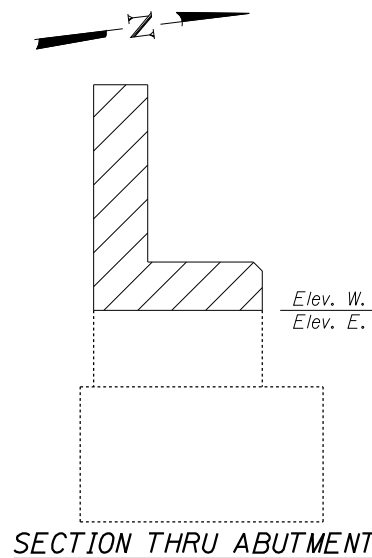

SECTION THRU ABUTMENT

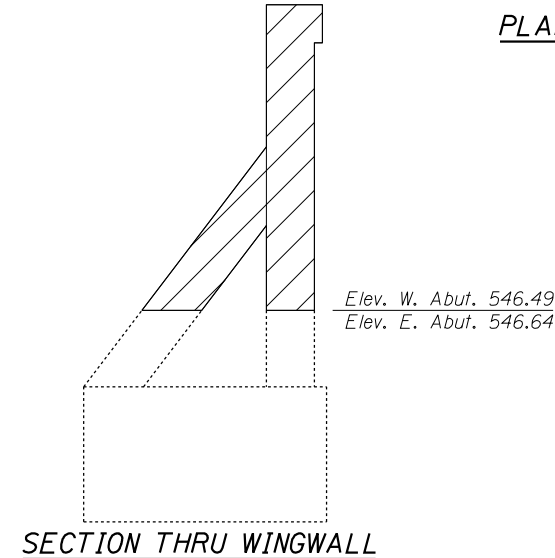

SECTION THRU WINGWALL

**TWO ABUTMENTS
BILL OF MATERIAL**

Item	Unit	Quantity
Concrete Removal	Cu. Yd.	22.3

CONCRETE REMOVAL
F.A.I. ROUTE 55 - SEC. (84-2B-1)1-1
SANGAMON COUNTY
STATION 36+16.64
STRUCTURE NO. 084-0025