


BY	DATE
FINAL SURVEY	SURVEYED
NOTE BOOK	PLOTTED
NO.	TEMPLATE
	AREAS
	CHECKED

BY	DATE
ORIGINAL SURVEY	SURVEYED
NOTE BOOK	PLOTTED
NO.	TEMPLATE
	AREAS
	CHECKED

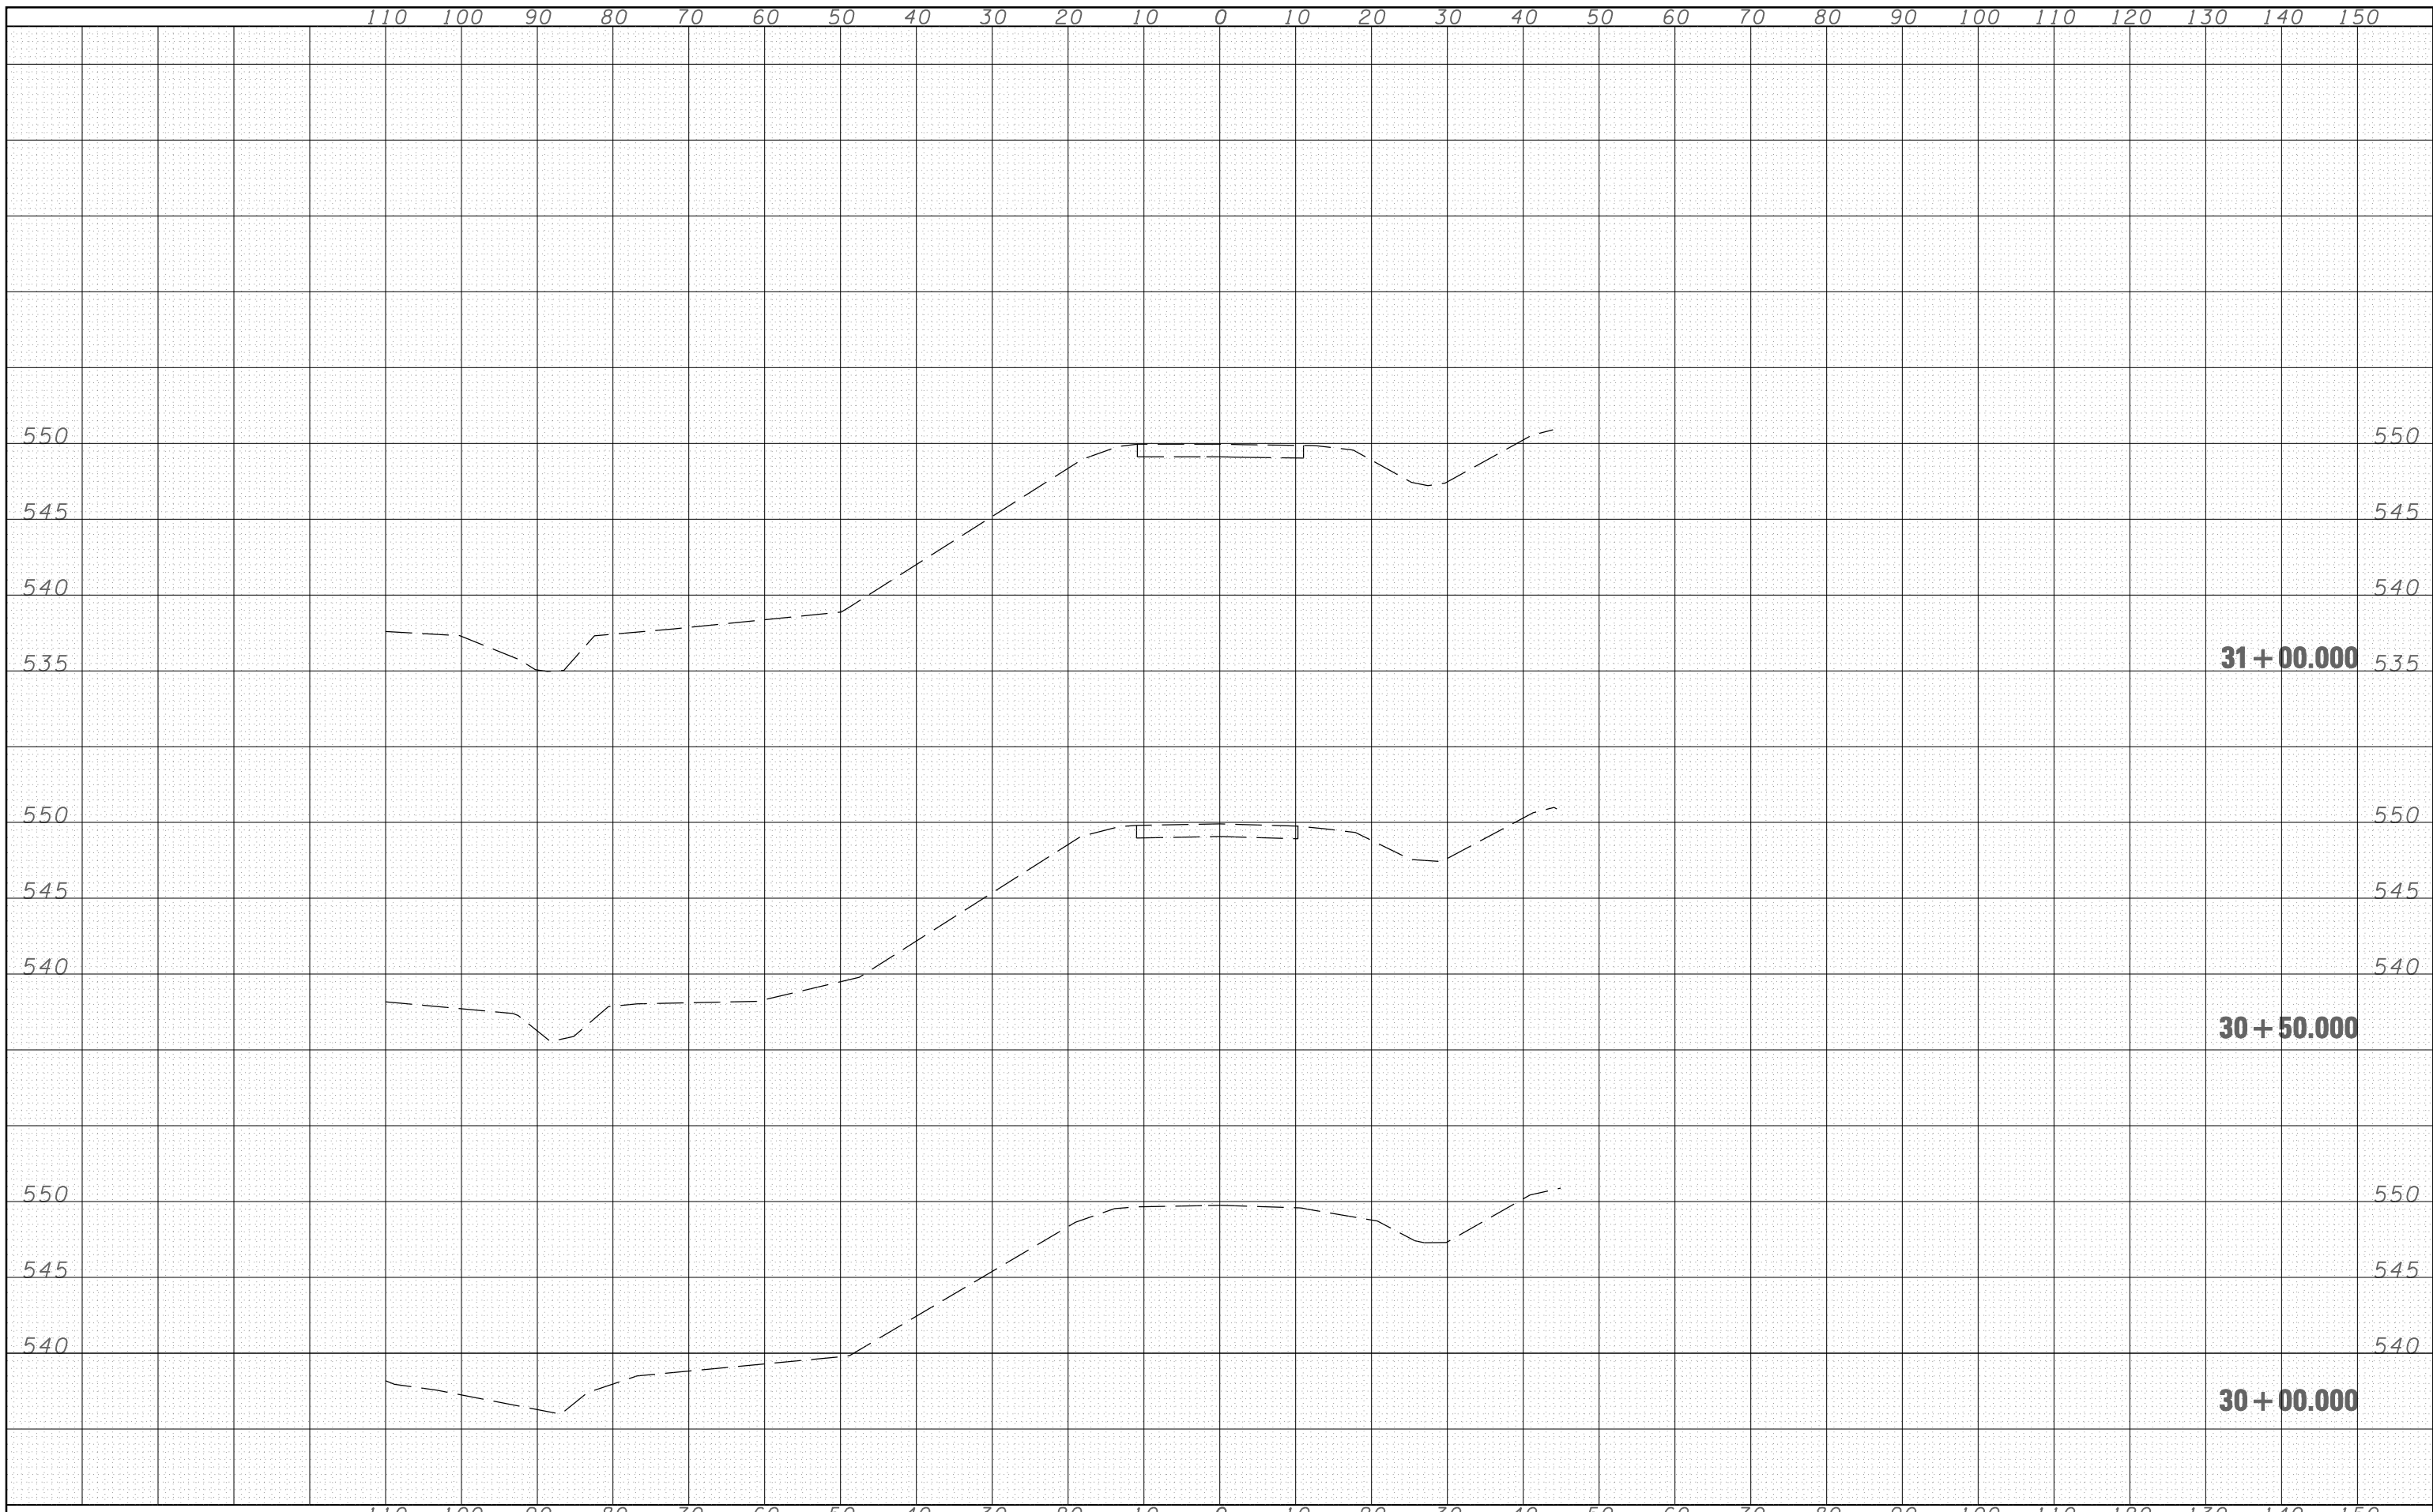

FILE NAME - c:\projects\d652101\bw FINAL\cross.sections\sheet.dgn

USER NAME = laughlin1
 PLOT SCALE = 20.0000' / IN.
 PLOT DATE = Feb-21-2008 03:00:10PM

DESIGNED -
 DRAWN -
 CHECKED -
 DATE -

REVISED -
 REVISED -
 REVISED -
 REVISED -

**STATE OF ILLINOIS
 DEPARTMENT OF TRANSPORTATION**

SCALE: SHEET NO. OF SHEETS STA. 30+00.000 TO STA. 31+00.000

F.A. RTE.	SECTION	COUNTY	TOTAL SHEETS	SHEET NO.
55	(84-2B-1) I-1	SANGAMON	31	25
CONTRACT NO. 72349				
FED. ROAD DIST. NO.		ILLINOIS FED. AID PROJECT		