


DATE	
BY	
SURVEYED	
PLOTTED	
TEMPLATE	
AREAS	
CHECKED	
FINAL SURVEY	
NOTE BOOK	
NO.	

DATE	
BY	
SURVEYED	
PLOTTED	
TEMPLATE	
AREAS	
CHECKED	
ORIGINAL SURVEY	
NOTE BOOK	
NO.	

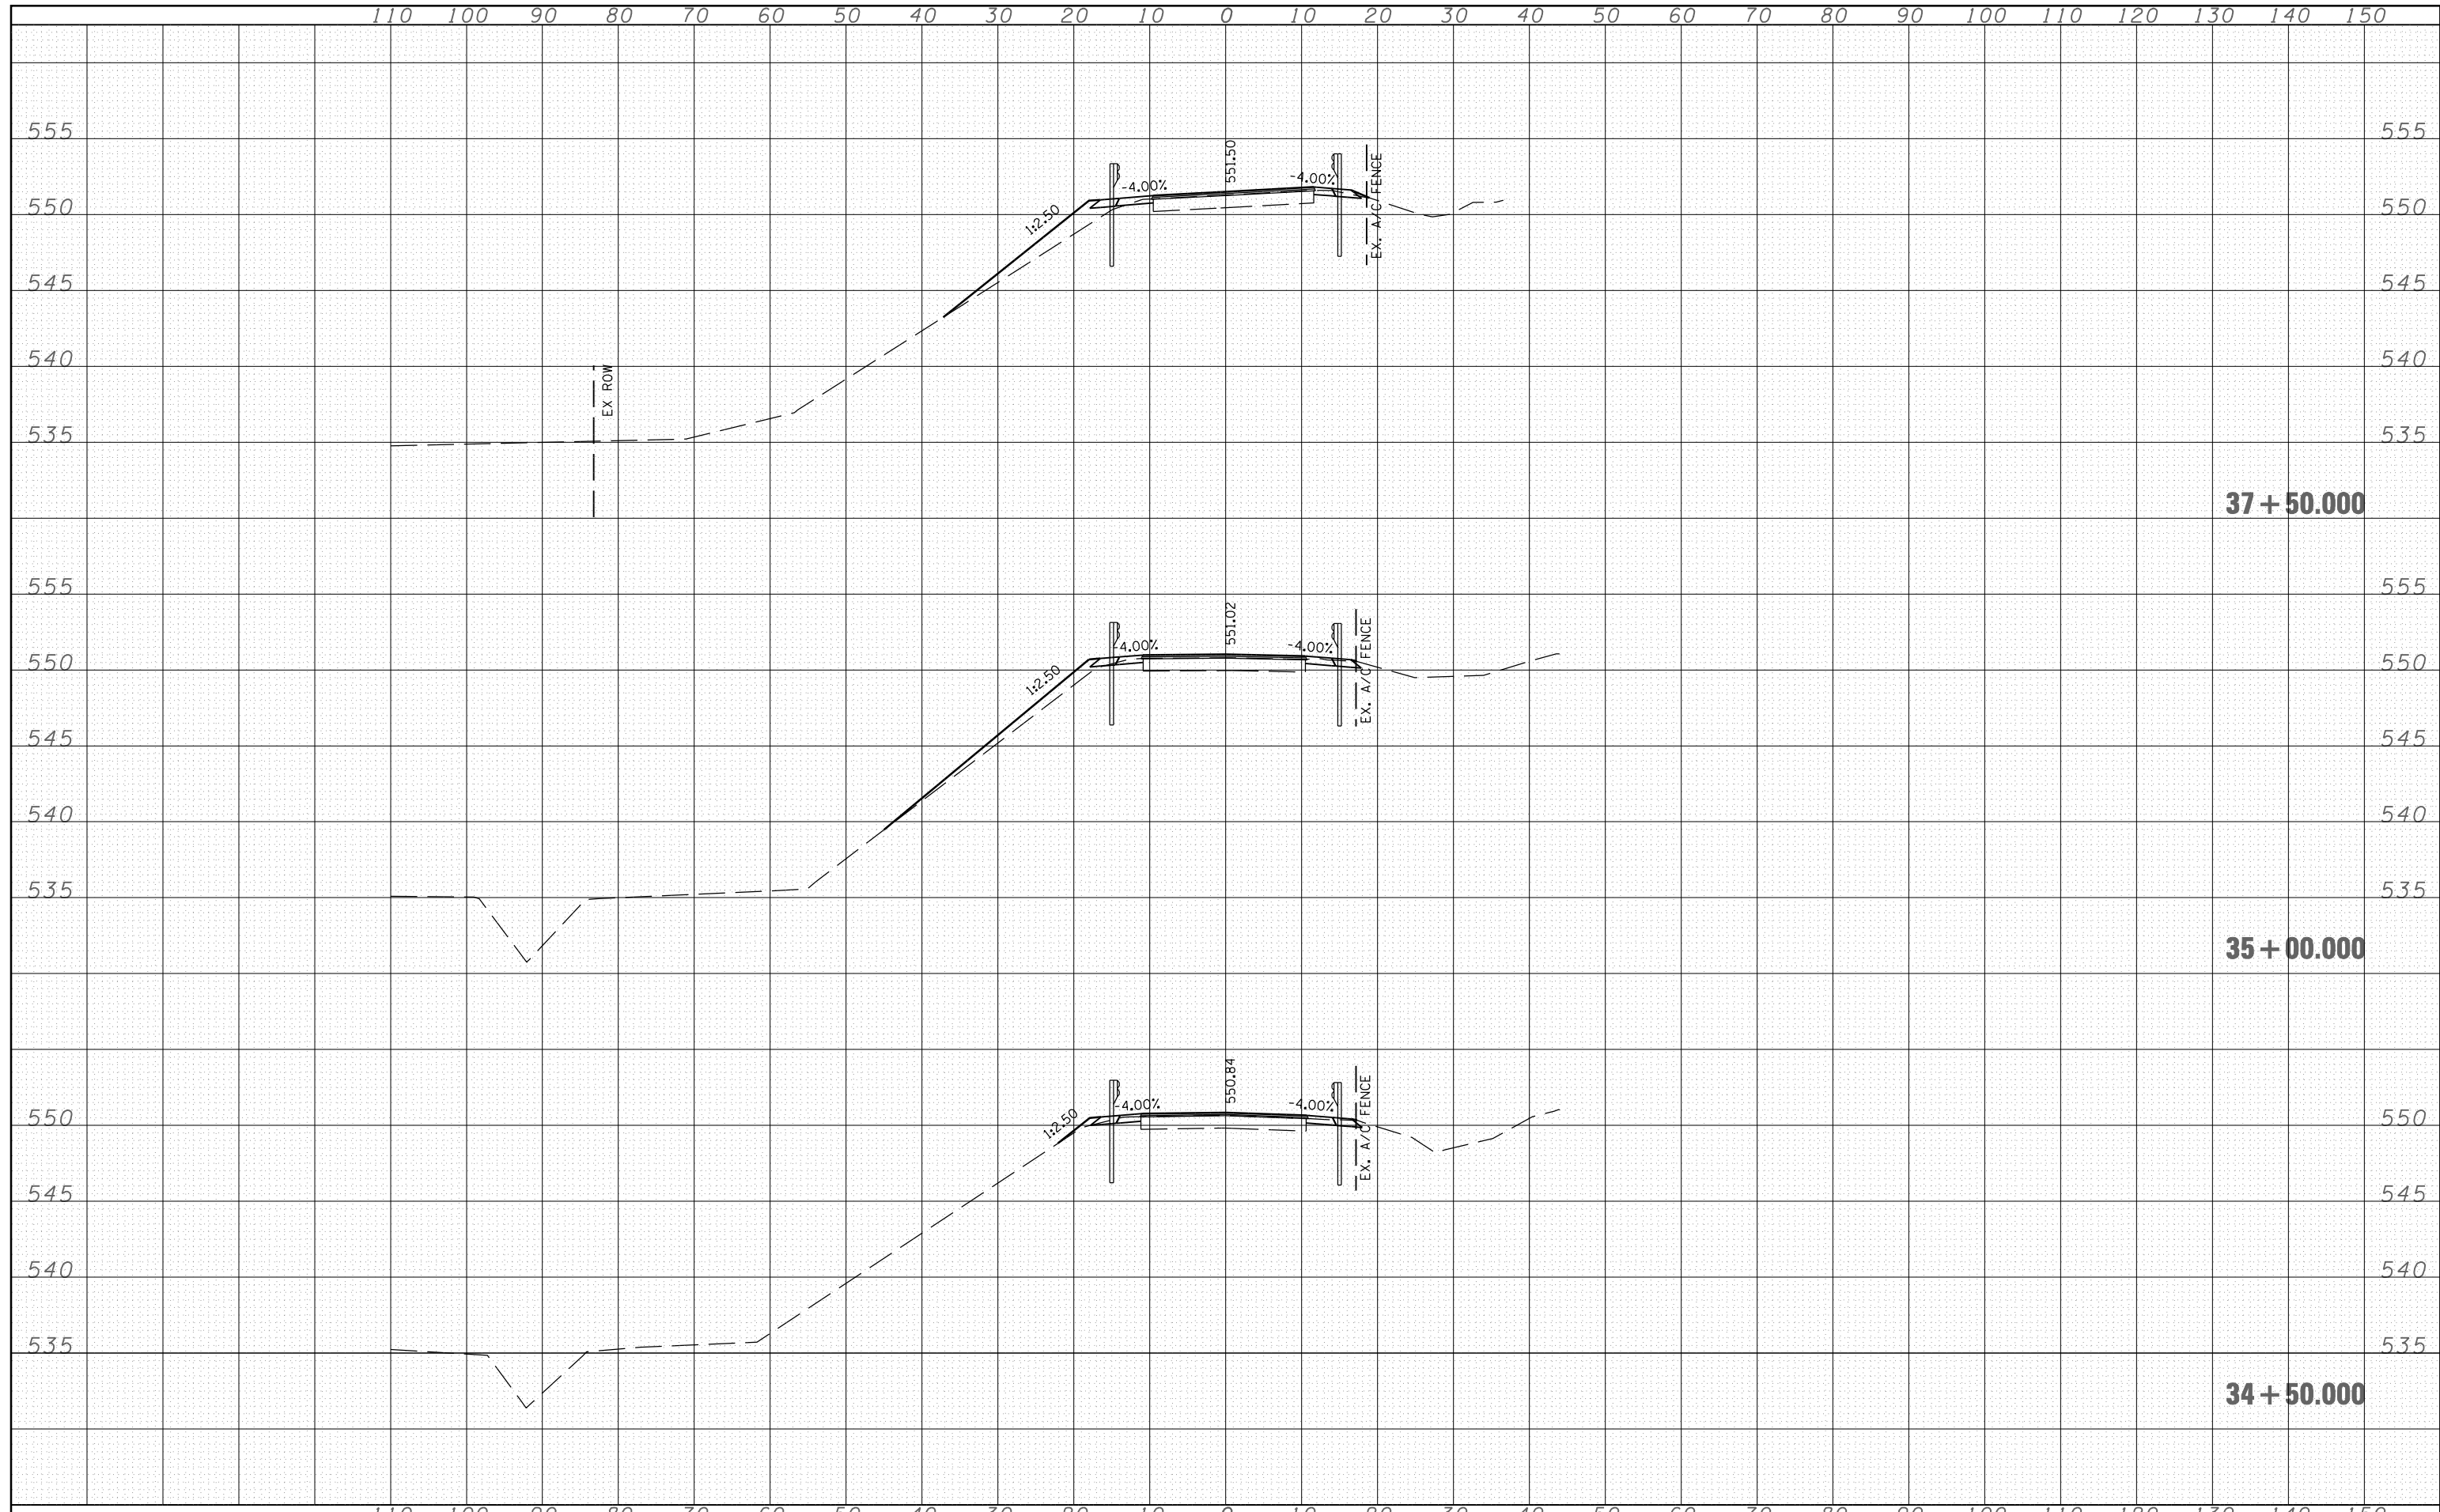

FILE NAME =	USER NAME = laughtinr1	DESIGNED -	REVISED -	<b>STATE OF ILLINOIS DEPARTMENT OF TRANSPORTATION</b>	SCALE:	SHEET NO.	OF	SHEETS	STA. 34+50.000	TO STA. 37+50.000	F.A. RTE.	SECTION	COUNTY	TOTAL SHEETS	SHEET NO.	
c:\projects\d652101\bw_c_final\cross.sections\sh		DRAWN -	REVISED -		55	(84-2B-1) I-1	SANGAMON	31	28							
		CHECKED -	REVISED -													
		DATE -	REVISED -													

PLOT SCALE = 20.0000' / IN.  
PLOT DATE = Feb-21-2008 03:00:12PM

CONTRACT NO. 72349  
ILLINOIS FED. AID PROJECT