


DATE	
BY	
SURVEYED	
PLOTTED	
TEMPLATE	
AREAS	
CHECKED	
FINAL SURVEY	
NOTE BOOK	
NO.	

DATE	
BY	
SURVEYED	
PLOTTED	
TEMPLATE	
AREAS	
CHECKED	
ORIGINAL SURVEY	
NOTE BOOK	
NO.	

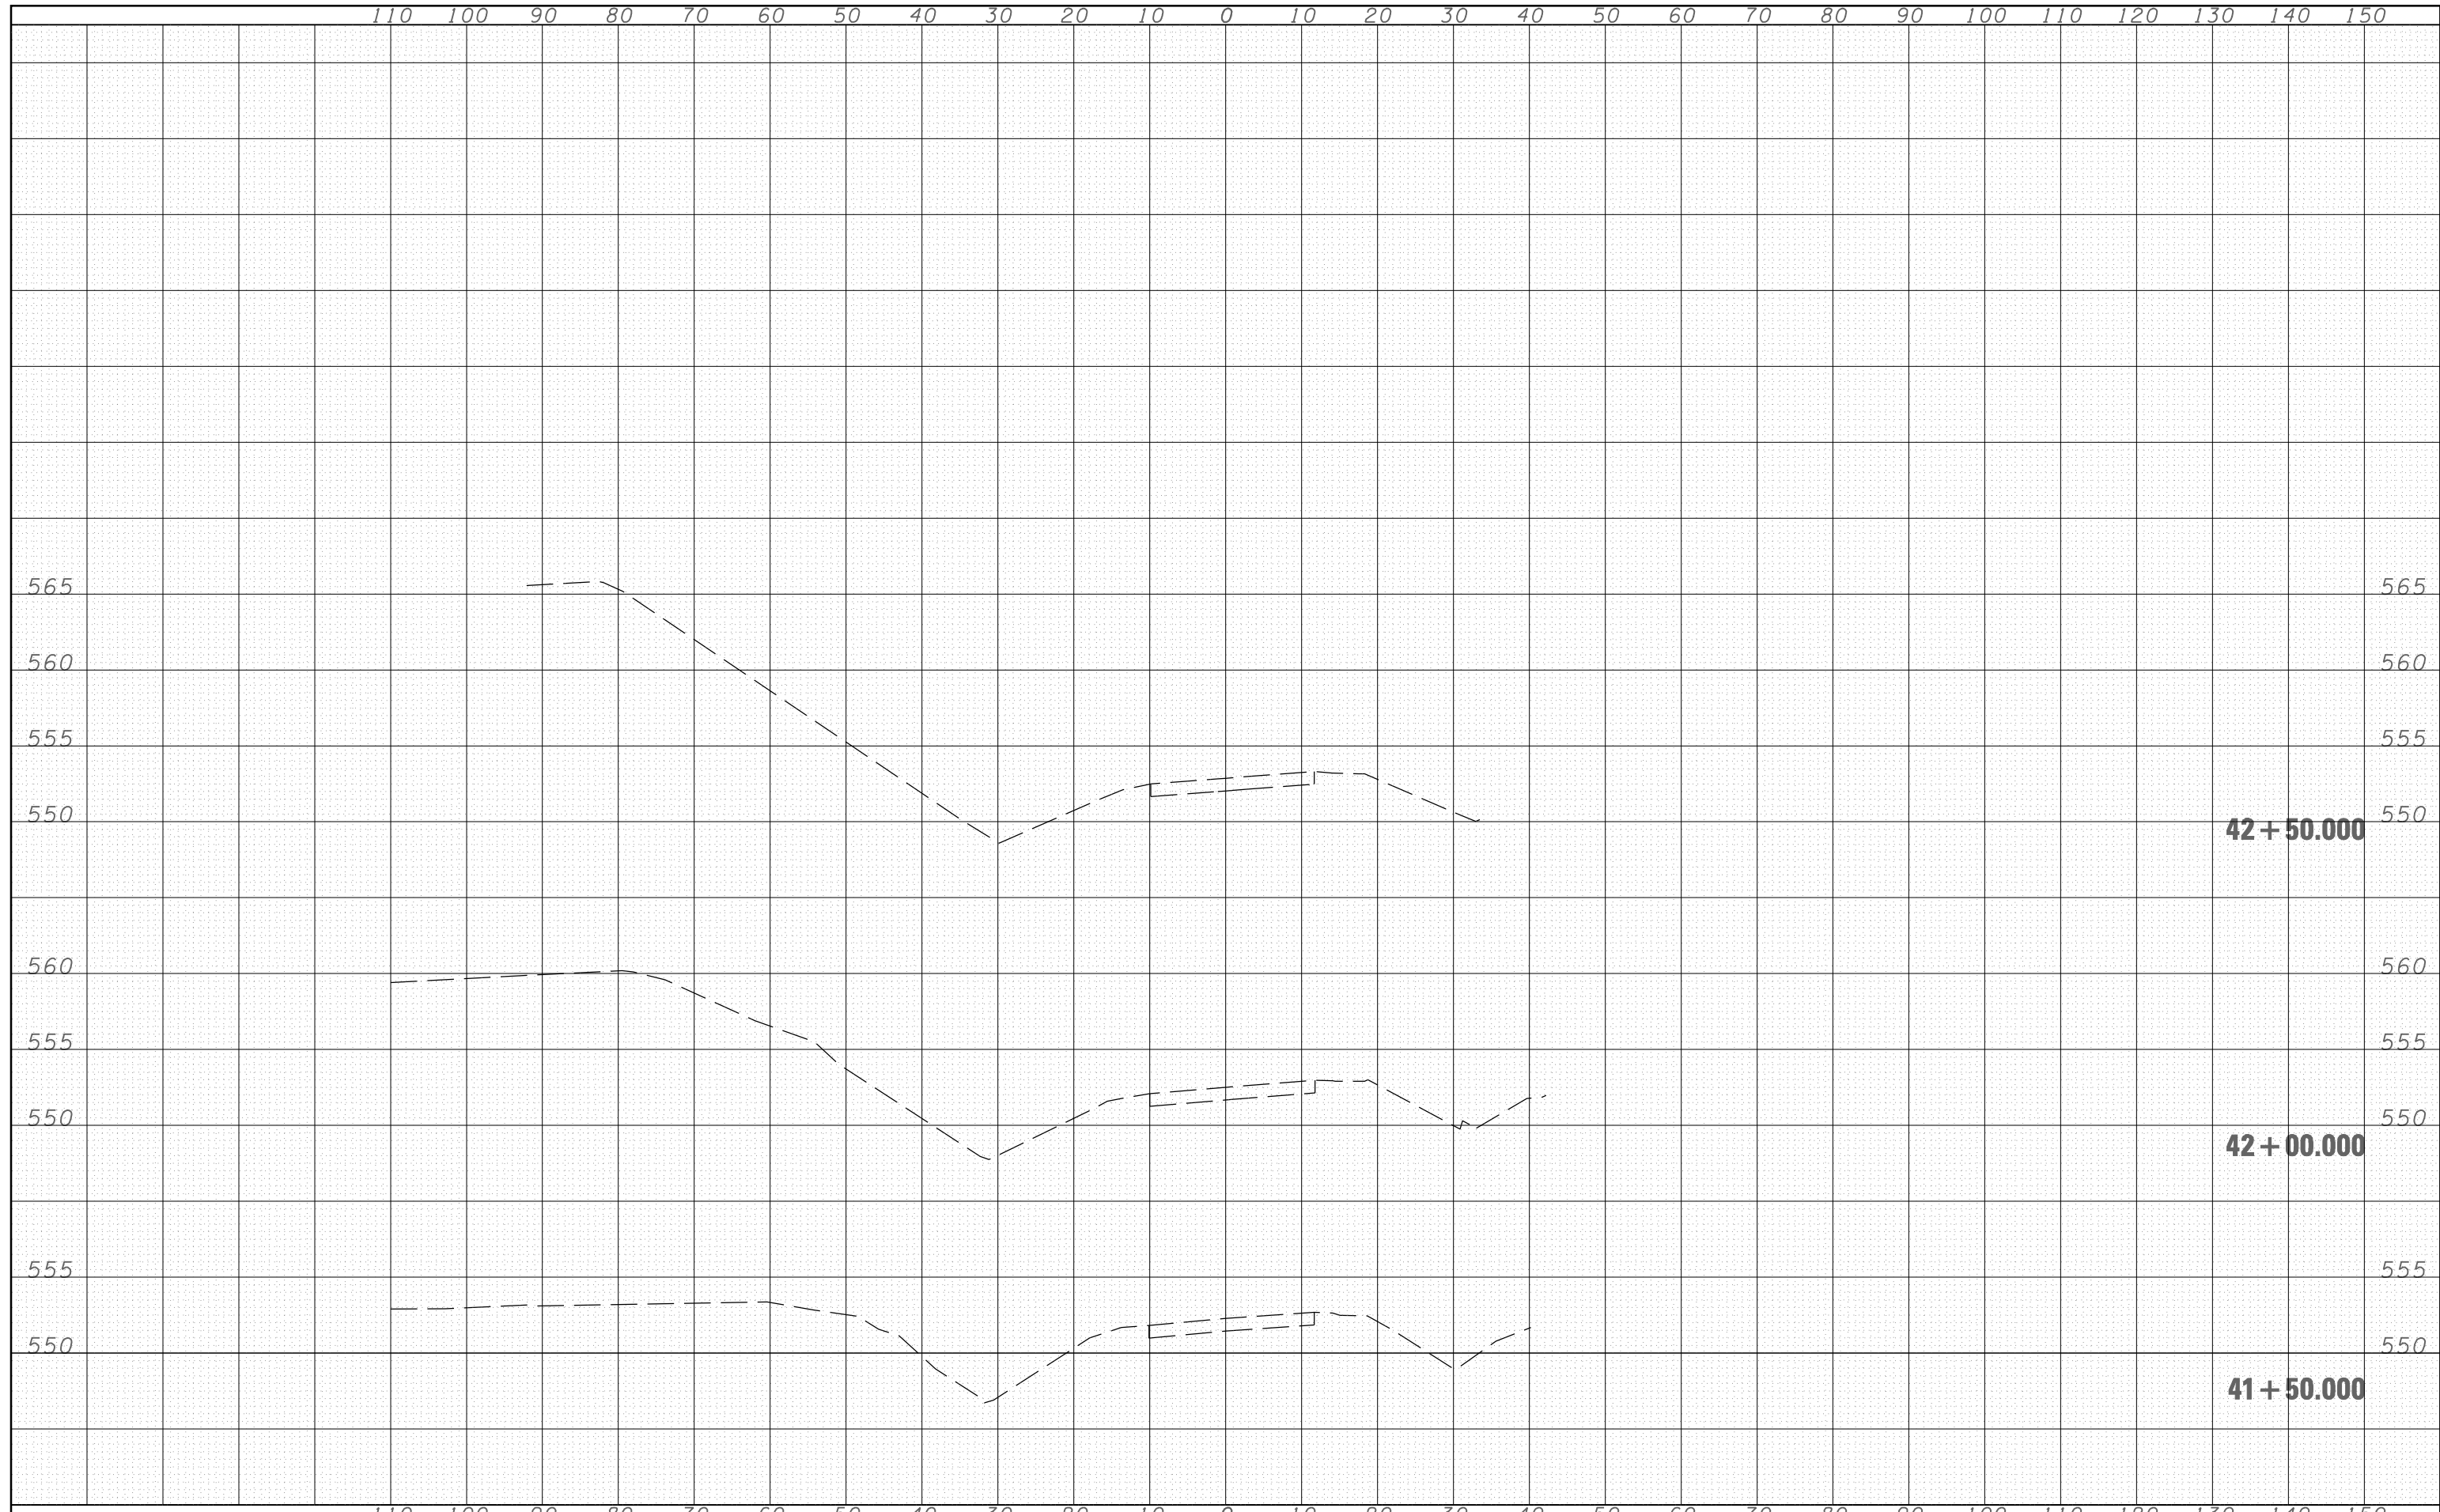

FILE NAME =	USER NAME = laughlin1	DESIGNED -	REVISIED -	<b>STATE OF ILLINOIS DEPARTMENT OF TRANSPORTATION</b>	SCALE:	SHEET NO.	OF	SHEETS	STA. 41+50.000	TO STA. 42+50.000
ca:\projects\d652101\bw_c_fina\cross_sections\sh	DRAWN -	REVISIED -	F.A. RTE.		SECTION	COUNTY	TOTAL SHEETS	SHEET NO.		
ets.dgn	CHECKED -	REVISIED -	55		(84-2B-1) I-1	SANGAMON	31	31		
PLOT SCALE = 20.0000 ' / IN.	DATE -	REVISIED -	FED. ROAD DIST. NO. ILLINOIS FED. AID PROJECT							
PLOT DATE = Feb-21-2008 03:00:13PM				CONTRACT NO. 72349						