


FINAL SURVEY NO.	SURVEYED PLOTTED AREAS CHECKED	BY	DATE

ORIGINAL SURVEY NO.	SURVEYED PLOTTED AREAS CHECKED	BY	DATE

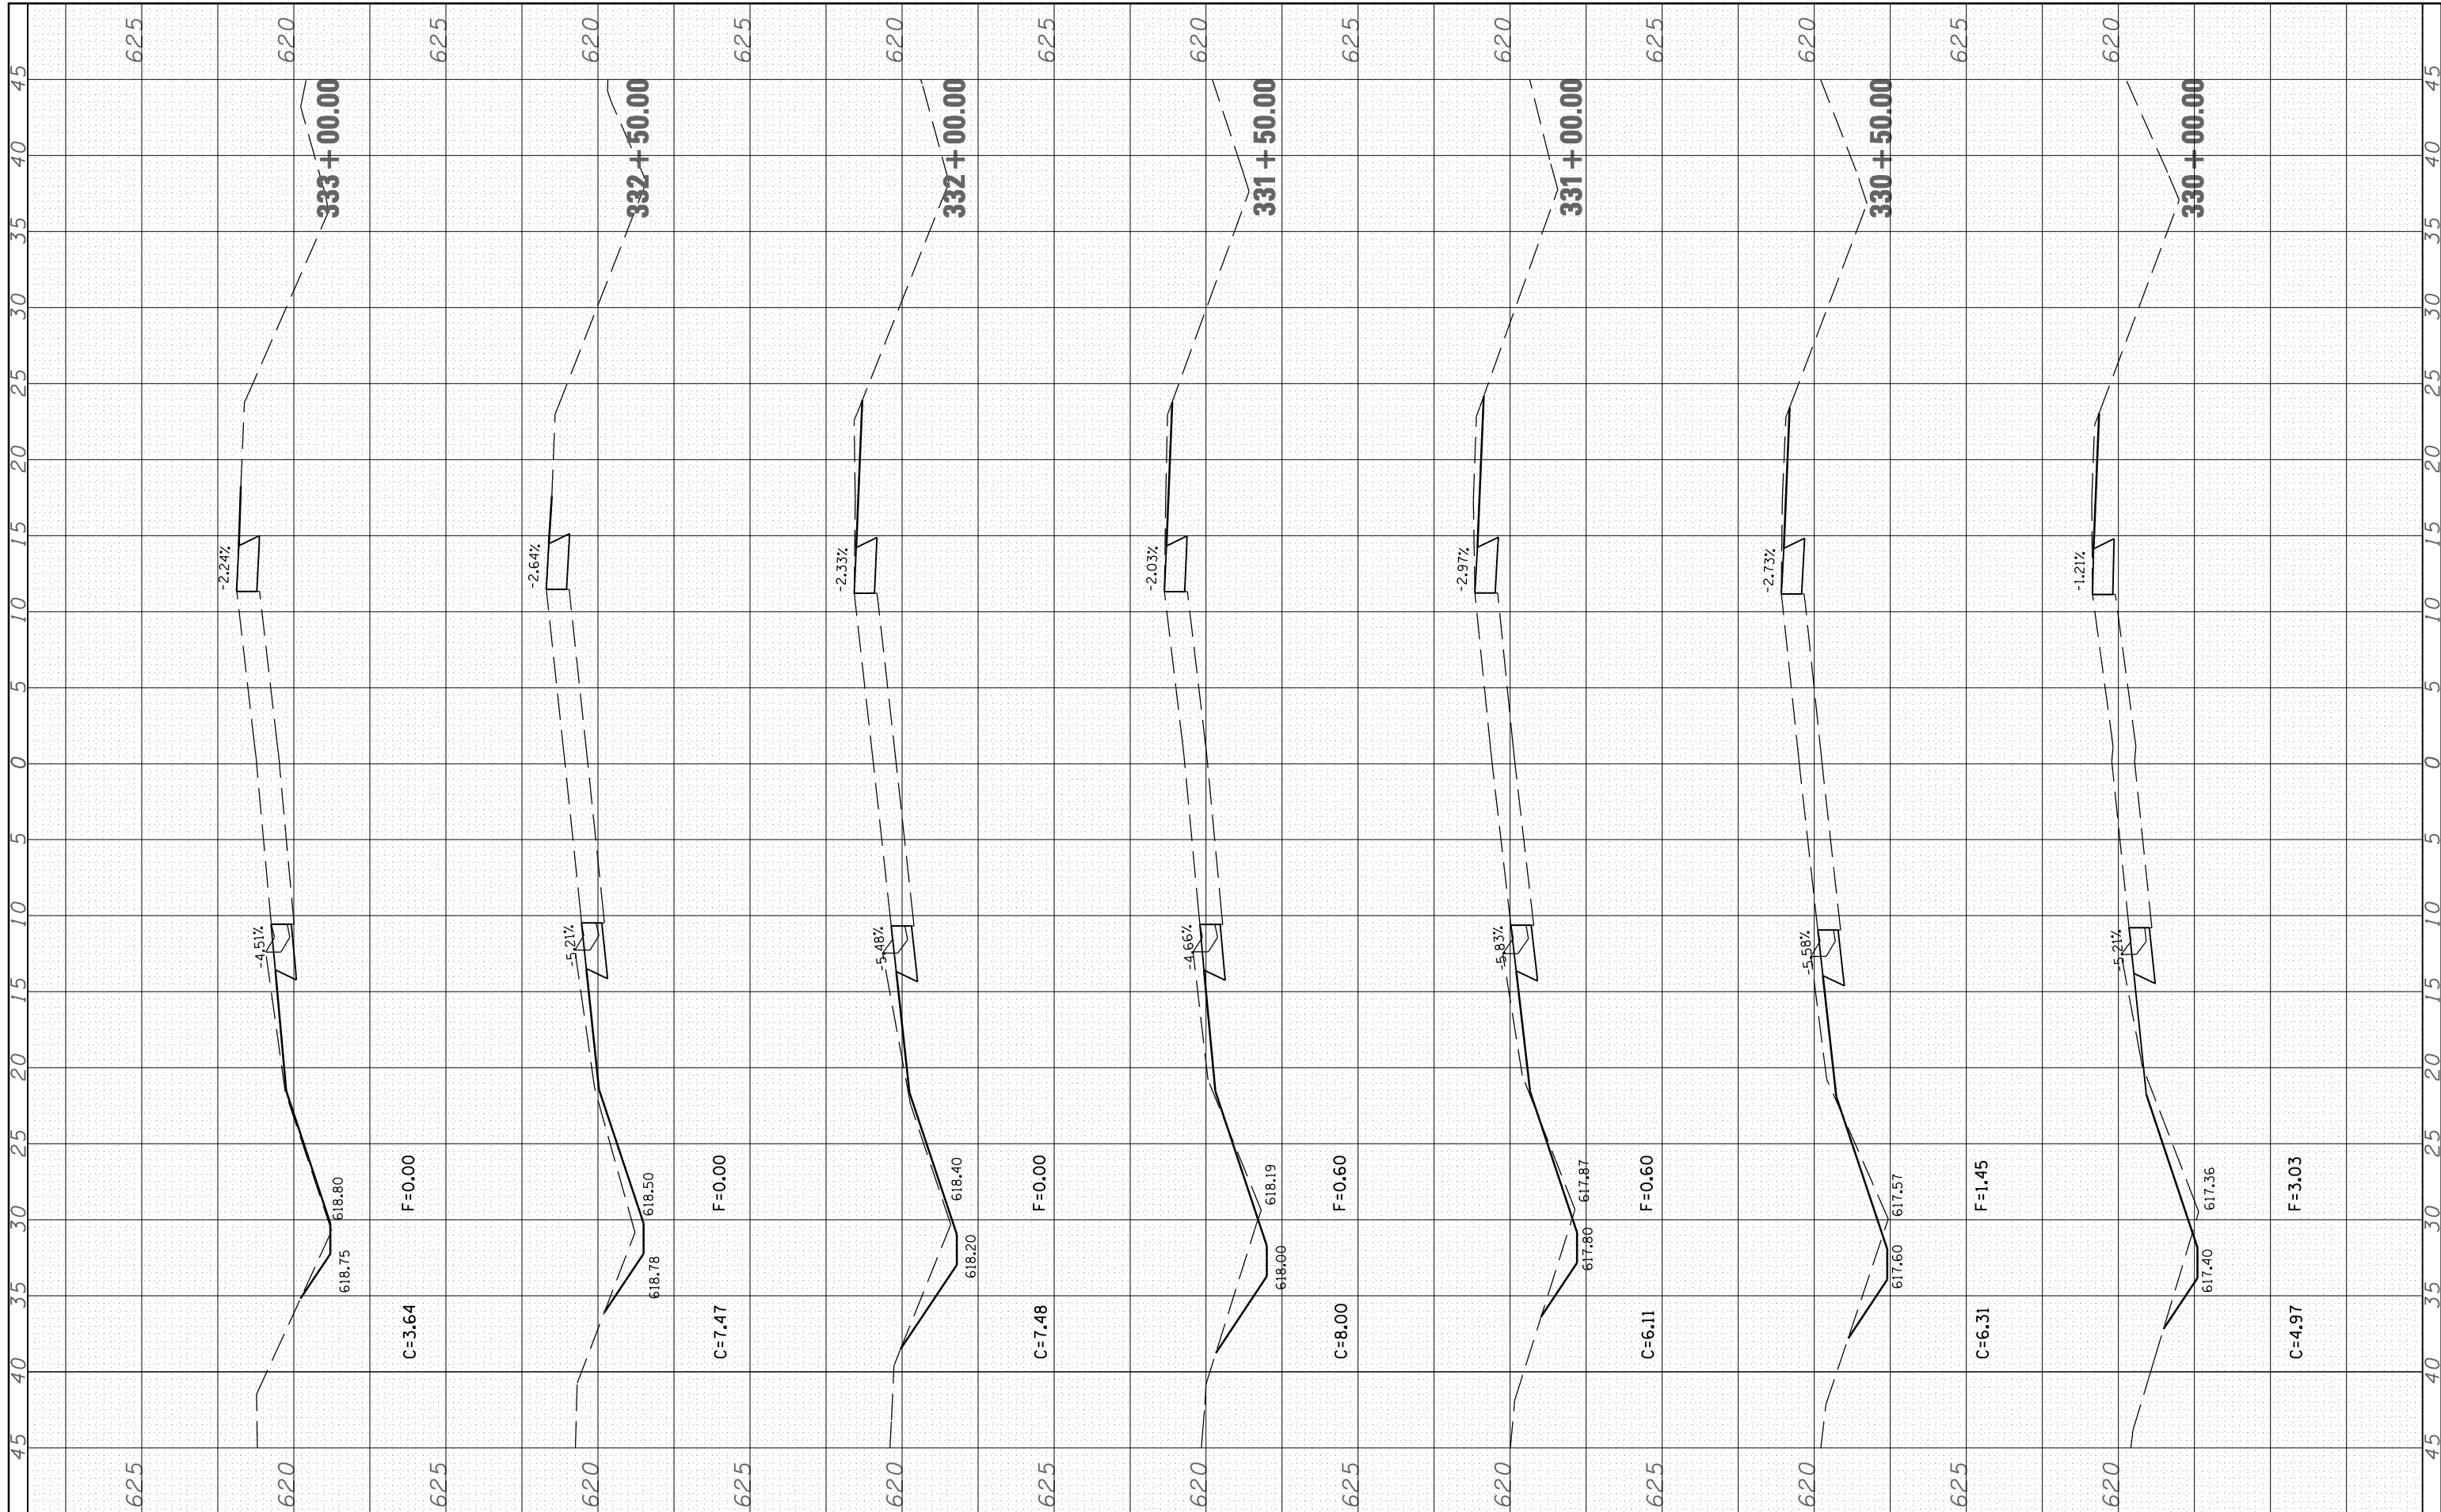

FILE NAME = c:\projects\d610607\shpdf.dgn

USER NAME = laughlinr1
 DESIGNED -
 DRAWN -
 CHECKED -
 DATE -

DESIGNED -
 DRAWN -
 CHECKED -
 DATE -

REVISÉ -
 REVISÉ -
 REVISÉ -
 REVISÉ -

**STATE OF ILLINOIS
 DEPARTMENT OF TRANSPORTATION**

SCALE: SHEET NO. OF SHEETS STA. 330+00.00 TO STA. 333+00.00

F.A.P. RTE. 1613	SECTION	COUNTY SANGAMON	TOTAL SHEETS 20	SHEET NO. 18
FED. ROAD DIST. NO. ILLINOIS		FED. AID PROJECT		

C=3.64 F=0.00
 C=7.47 F=0.00
 C=7.48 F=0.00
 C=8.00 F=0.60
 C=6.11 F=0.60
 C=6.31 F=1.45
 C=4.97 F=3.03