


FINAL SURVEY	SURVEYED	BY	DATE
SURVEY BOOK NO.	PLOTTED		
	DATE		
	AREAS CHECKED		

ORIGINAL SURVEY	SURVEYED	BY	DATE
SURVEY BOOK NO.	PLOTTED		
	DATE		
	AREAS CHECKED		

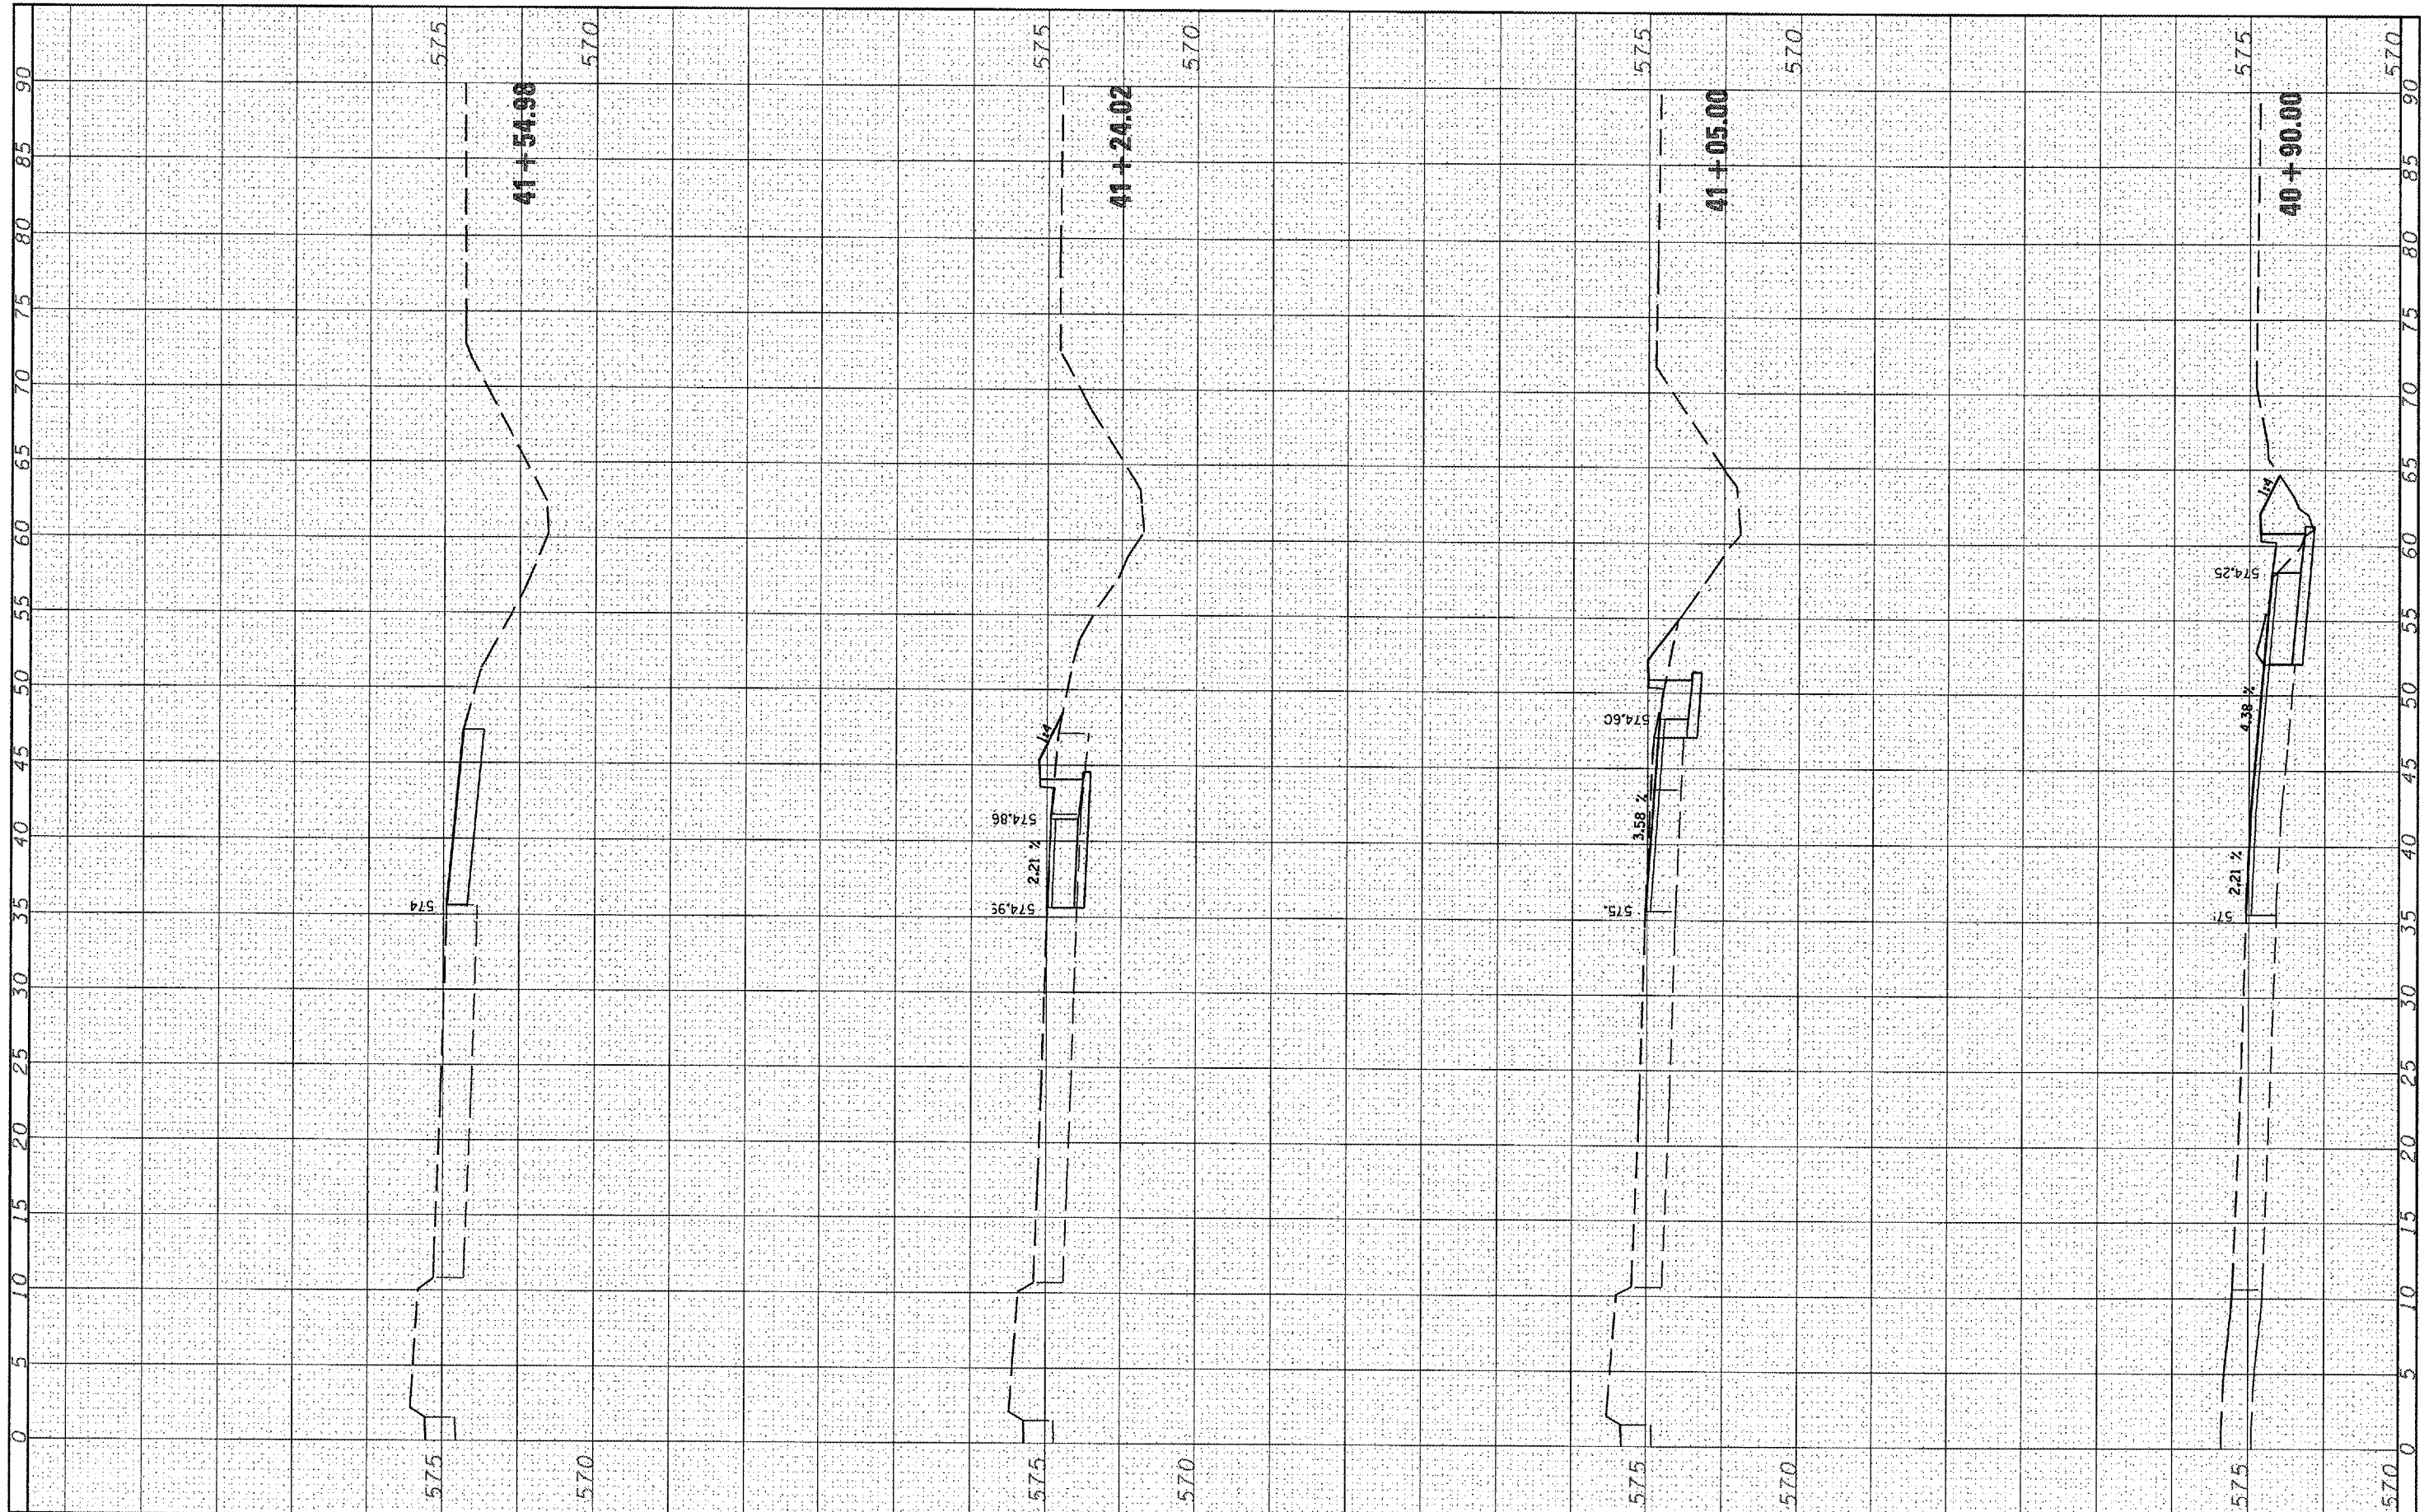

FILE NAME = c:\projects\d603508\1\ac_dirk_sht.dgn

USER NAME = laughlin-1
 PLOT SCALE = 10.0000 / IN.
 PLOT DATE = Feb-20-2008 11:33:17AM

DESIGNED -
 DRAWN -
 CHECKED -
 DATE -

REVISED -
 REVISED -
 REVISED -
 REVISED -

**STATE OF ILLINOIS
 DEPARTMENT OF TRANSPORTATION**

DIRKSEN PARKWAY CROSS SECTIONS

SCALE: SHEET NO. 1 OF 3 SHEETS STA. 40+90.00 TO STA. 41+54.98

FAP RTE.	SECTION	COUNTY	TOTAL SHEETS	SHEET NO.
663	17N, TS, 1	SANGAMON	25	22
CONTRACT # 72B75				
FED. ROAD DIST. NO. ILLINOIS FED. AID PROJECT				