
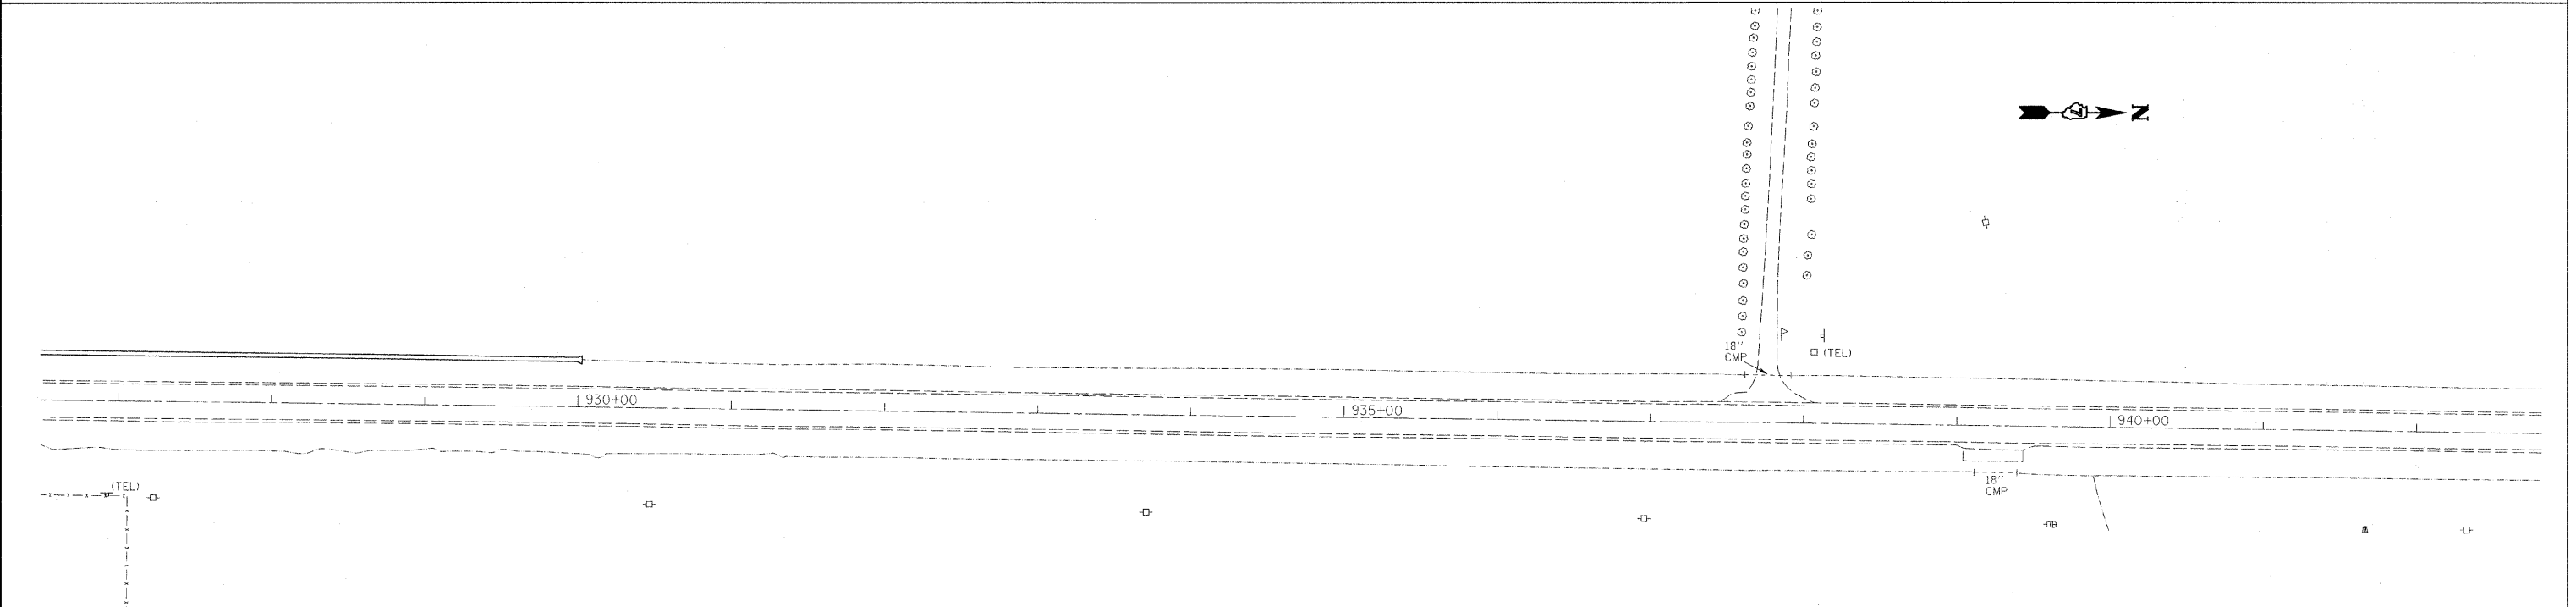


F.A.P. RTE.	SECTION	COUNTY	TOTAL SHEETS	SHEET NO.
322	19RS-4	SHELBY	33	13
STA. 913+20		TO STA. 942+00		
FED. ROAD DIST. NO.		ILLINOIS	FED. AID PROJECT	

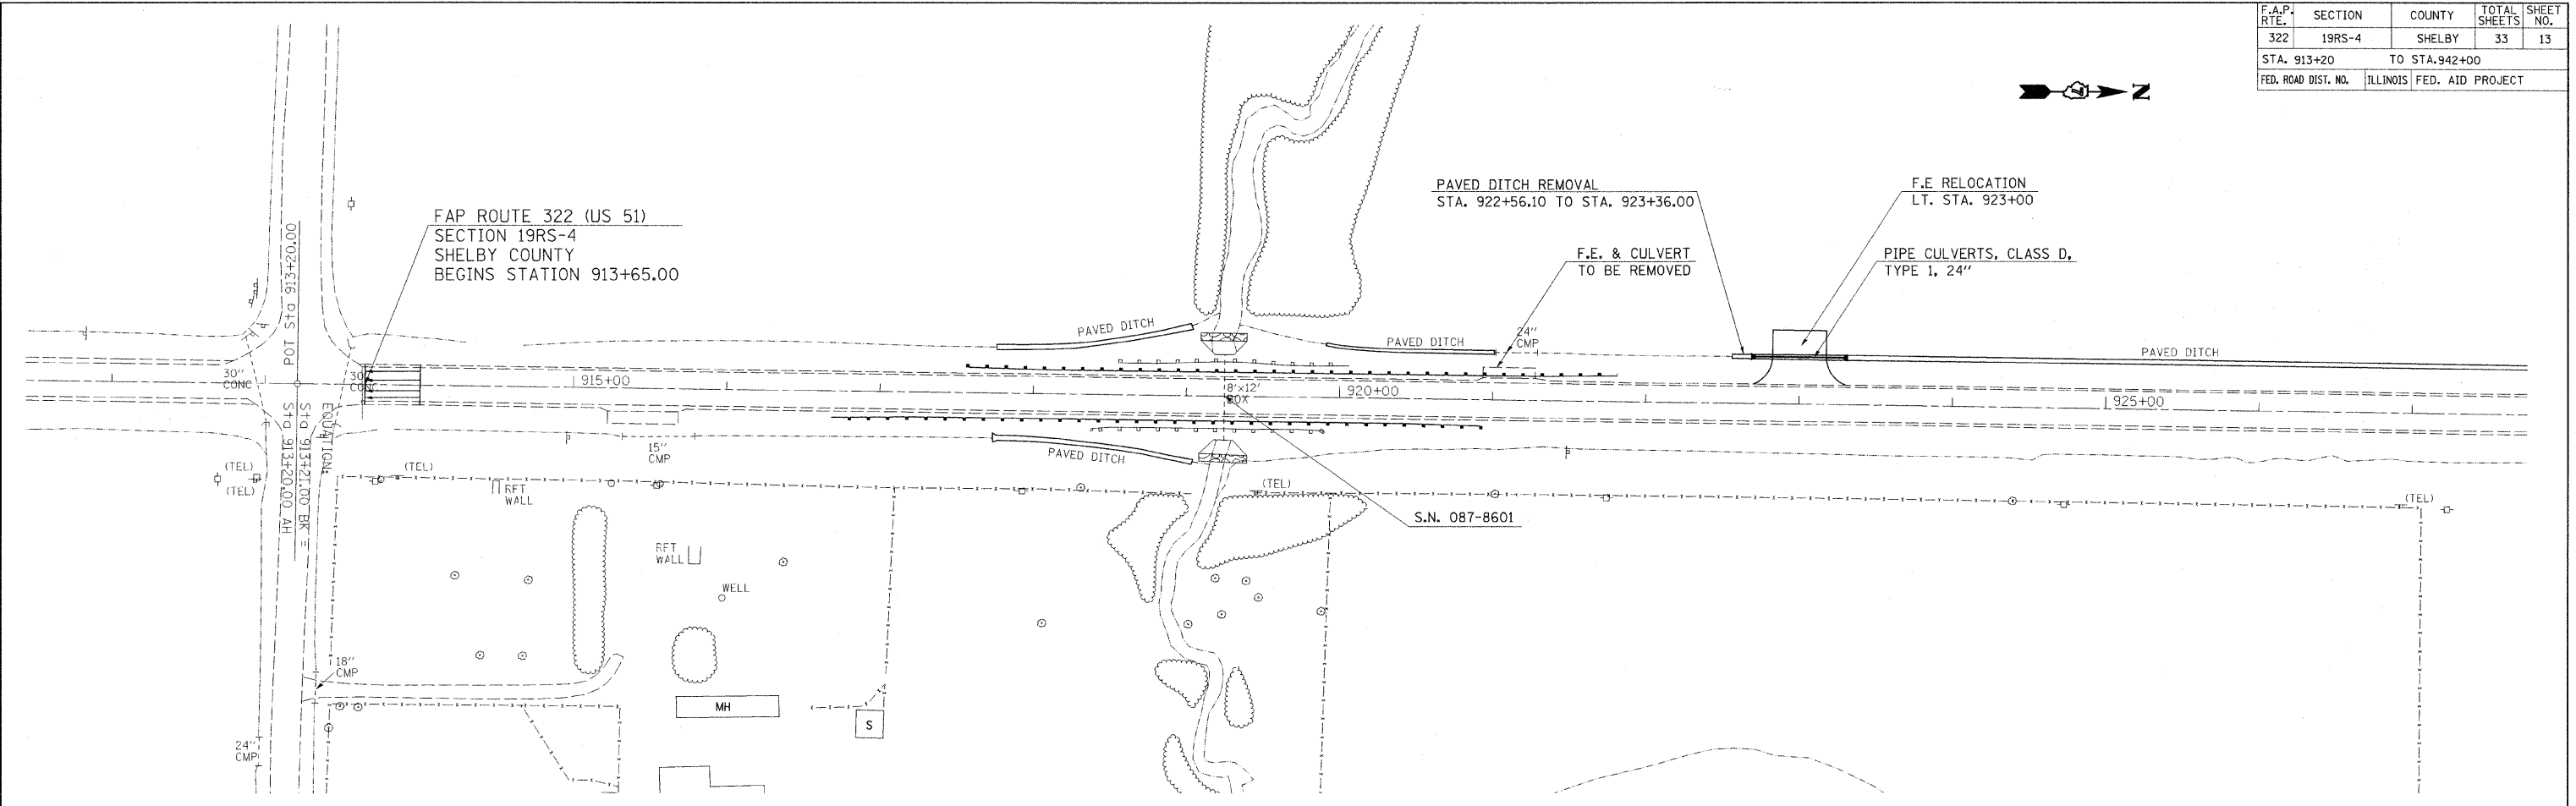

REVISIONS	
NAME	DATE

ILLINOIS DEPARTMENT OF TRANSPORTATION  
**STA. 913 + 20**  
**TO**  
**STA. 942 + 00**

SCALE: VERT. HORIZ.  
 DATE:                      DRAWN BY:                      CHECKED BY:

PLOT DATE = 1/29/2008  
 FILE NAME = c:\projects\74144\shelby\74144.dgn  
 PLOT SCALE = 50.0000' / 1" IN.  
 USER NAME = swb@ctm