
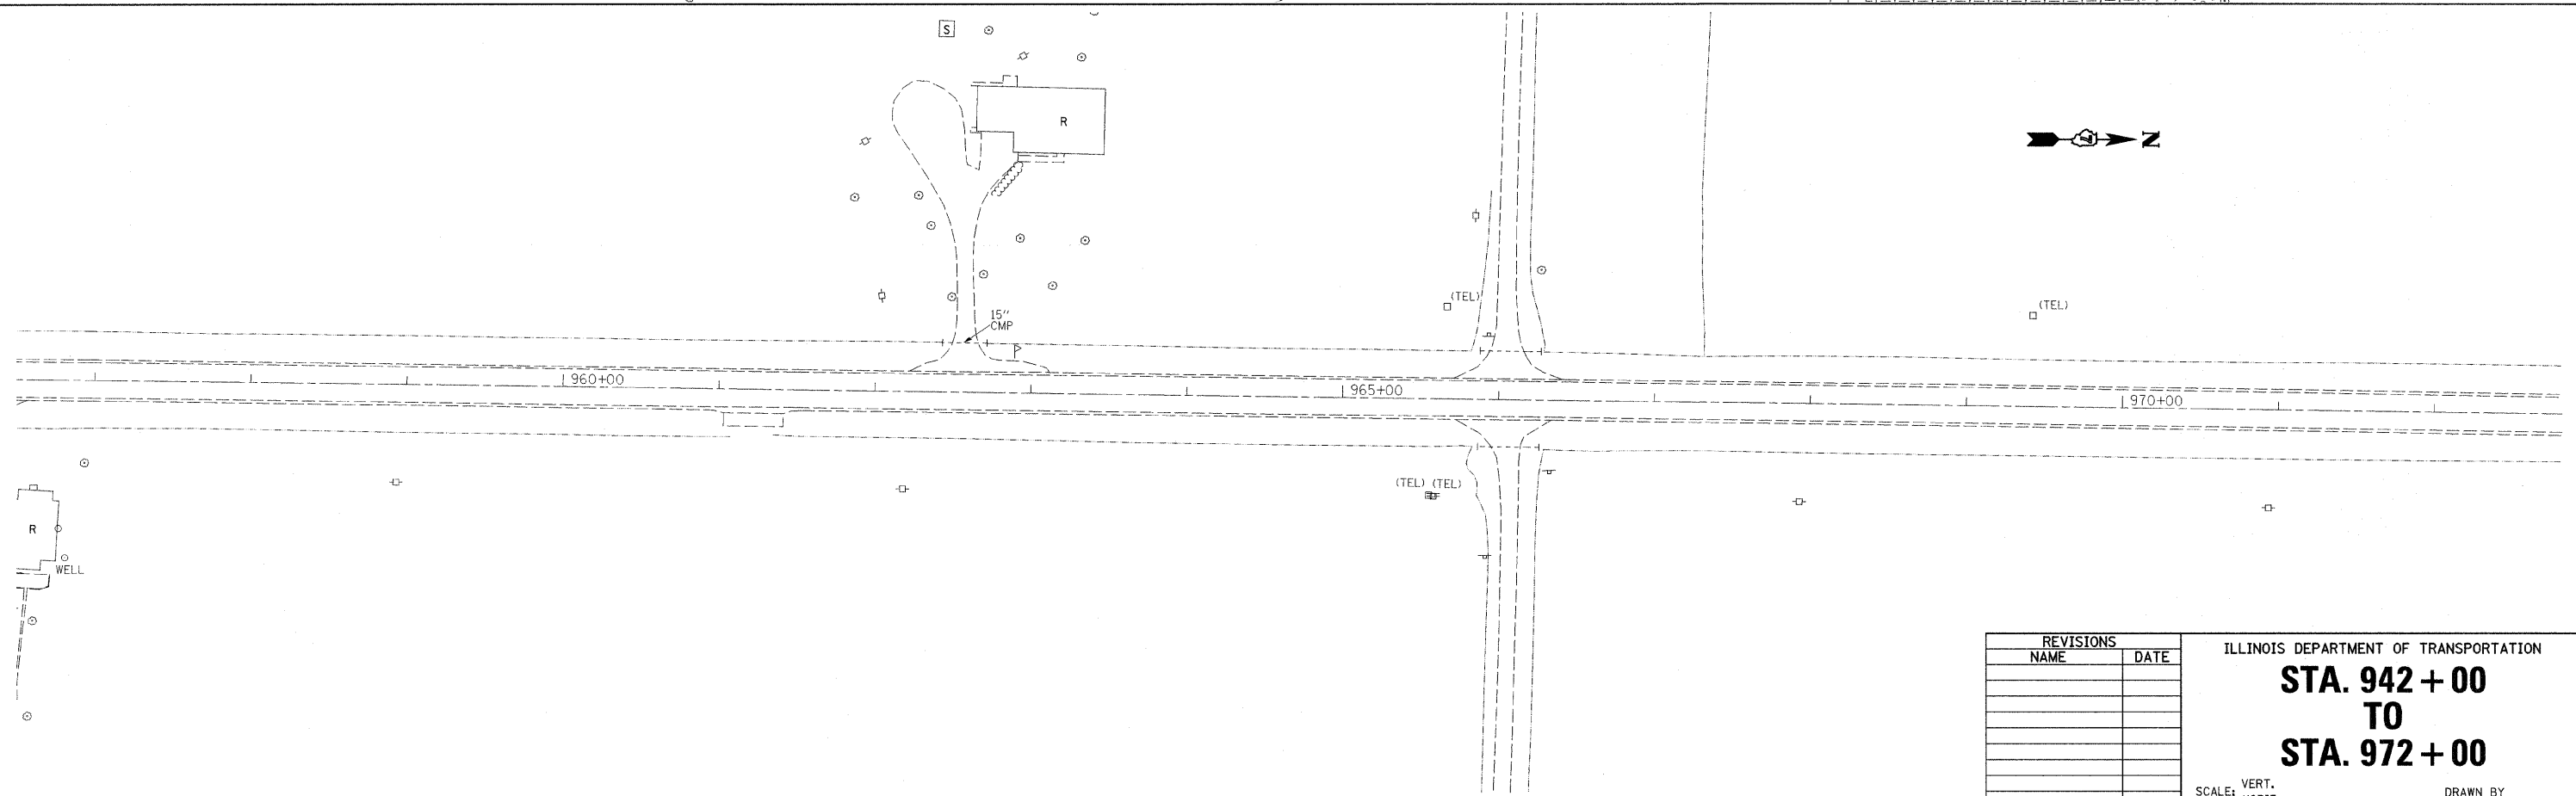
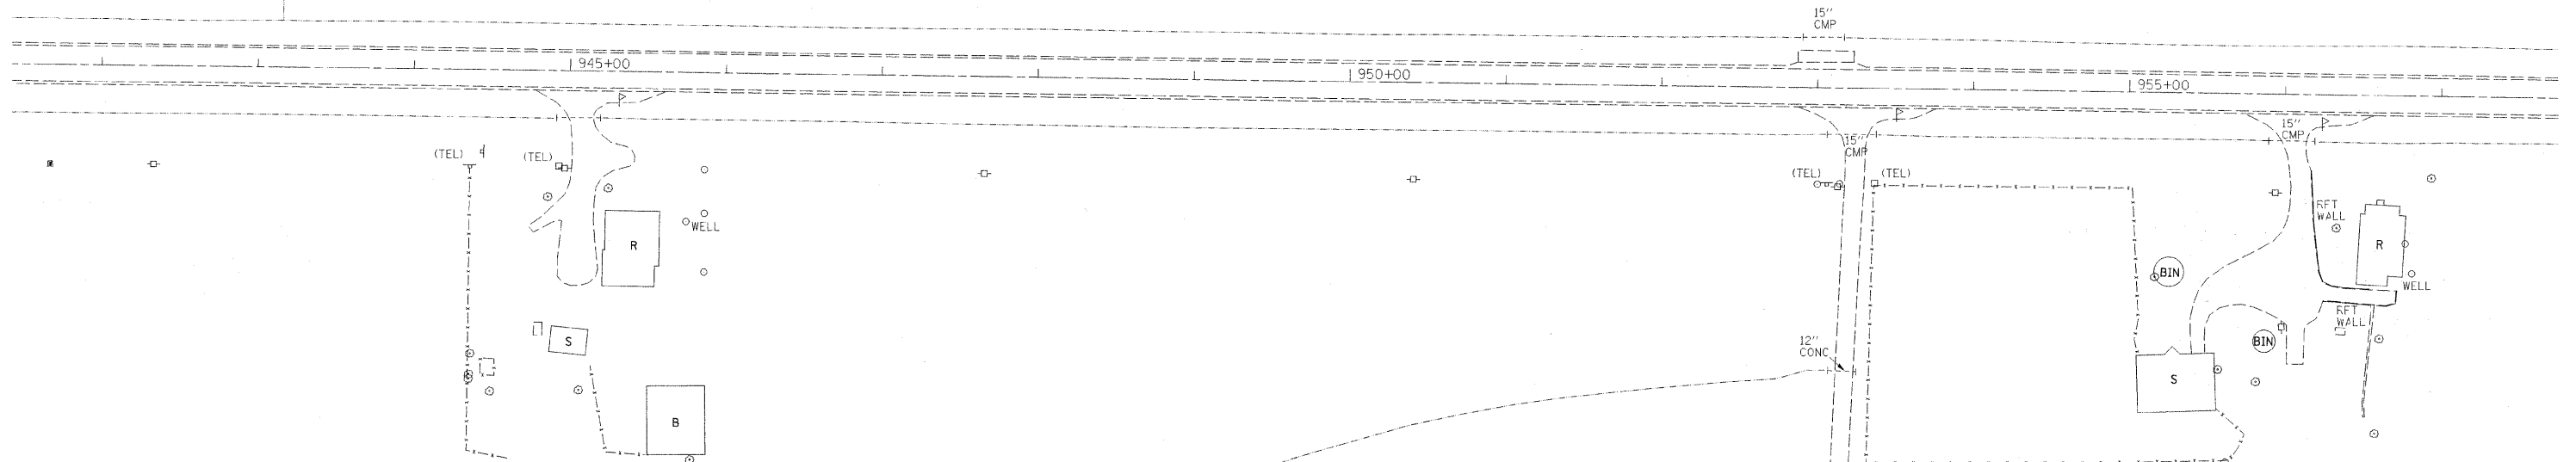


F.A.P. RTE.	SECTION	COUNTY	TOTAL SHEETS	SHEET NO.
322	19RS-4	SHELBY	33	14
STA. 942+00		TO STA. 972+00		
FED. ROAD DIST. NO.		ILLINOIS FED. AID PROJECT		

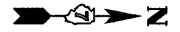

REVISIONS	
NAME	DATE

ILLINOIS DEPARTMENT OF TRANSPORTATION
STA. 942 + 00
TO
STA. 972 + 00
 SCALE: VERT. _____
 HORIZ. _____
 DATE _____
 DRAWN BY _____
 CHECKED BY _____

PLOT DATE = 1/29/2008
 FILE NAME = c:\p\proj\74144\shelby\plan_74144.dgn
 PLOT SCALE = 50.0000' / IN.
 USER NAME = swh/strw