
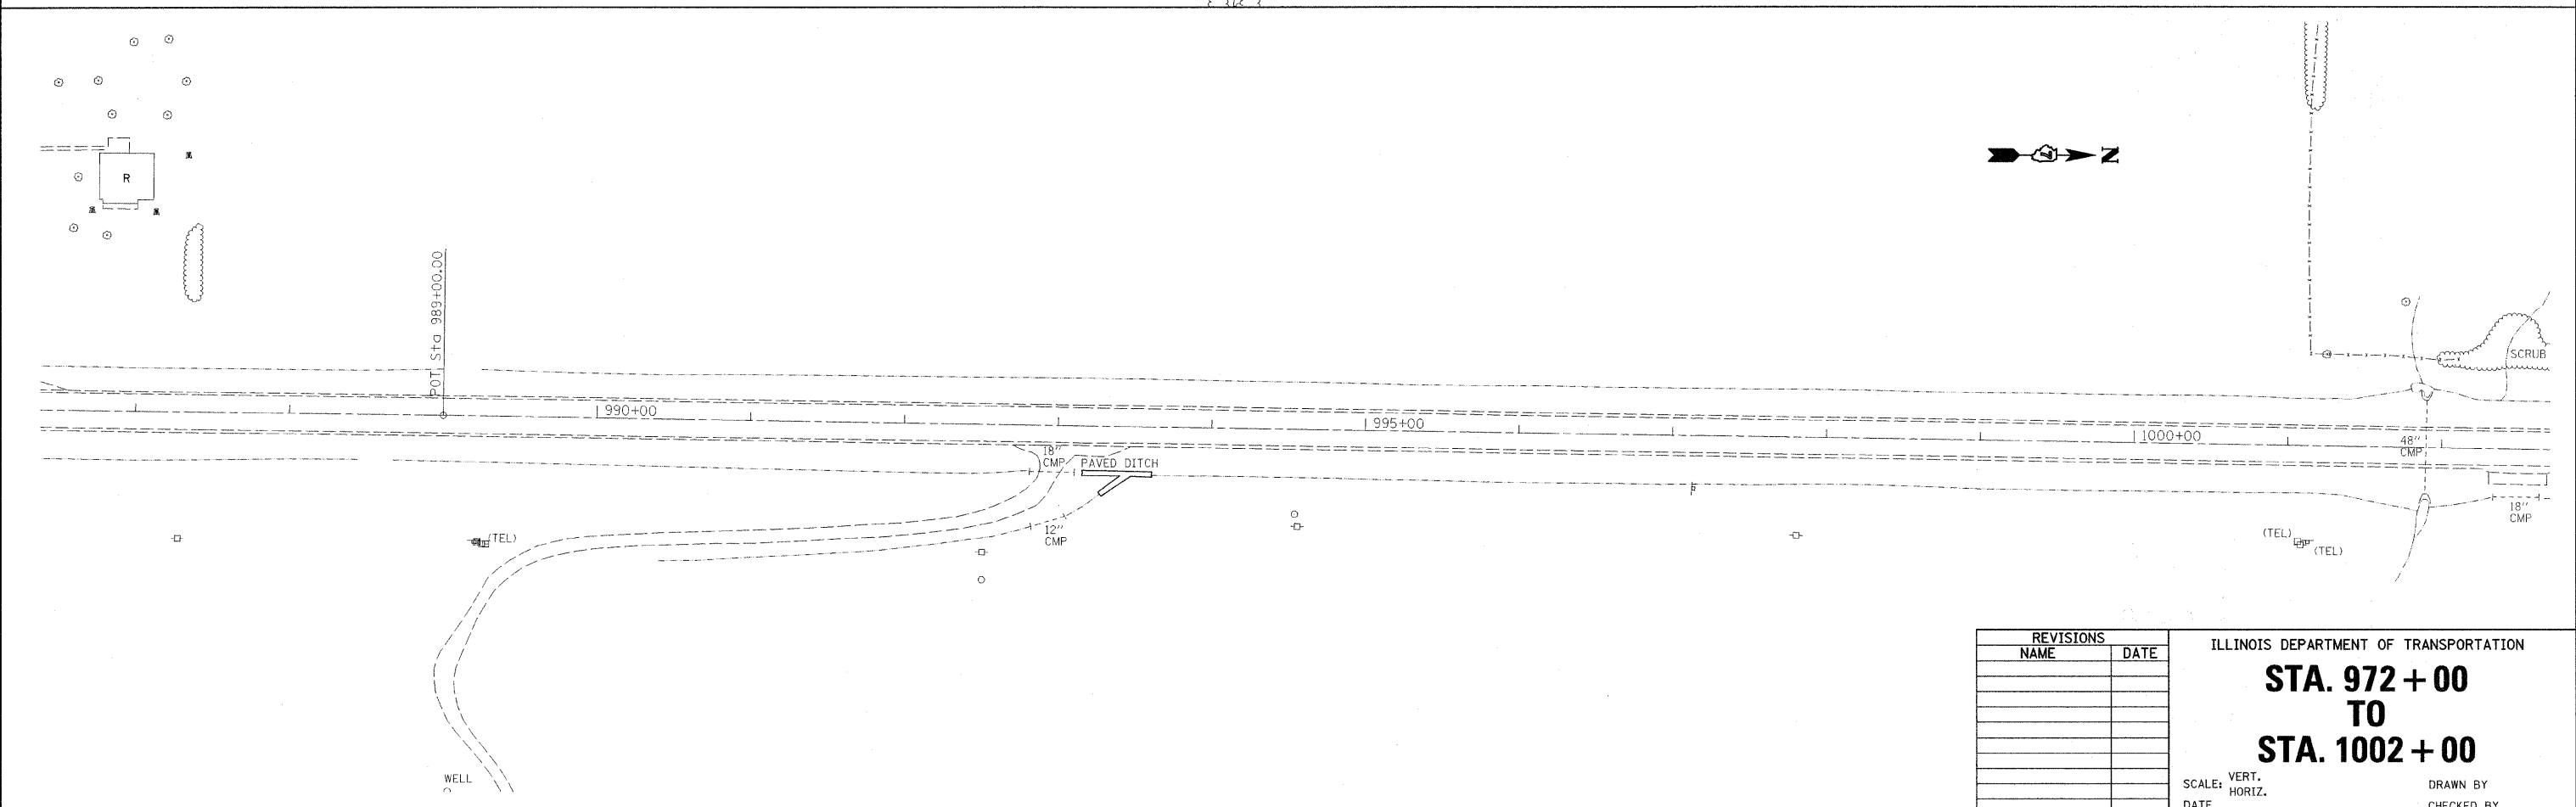


F.A.P. RTE.	SECTION	COUNTY	TOTAL SHEETS	SHEET NO.
322	19RS-4	SHELBY	33	15
STA. 972+00		TO STA. 1002+00		
FED. ROAD DIST. NO.	ILLINOIS	FED. AID PROJECT		

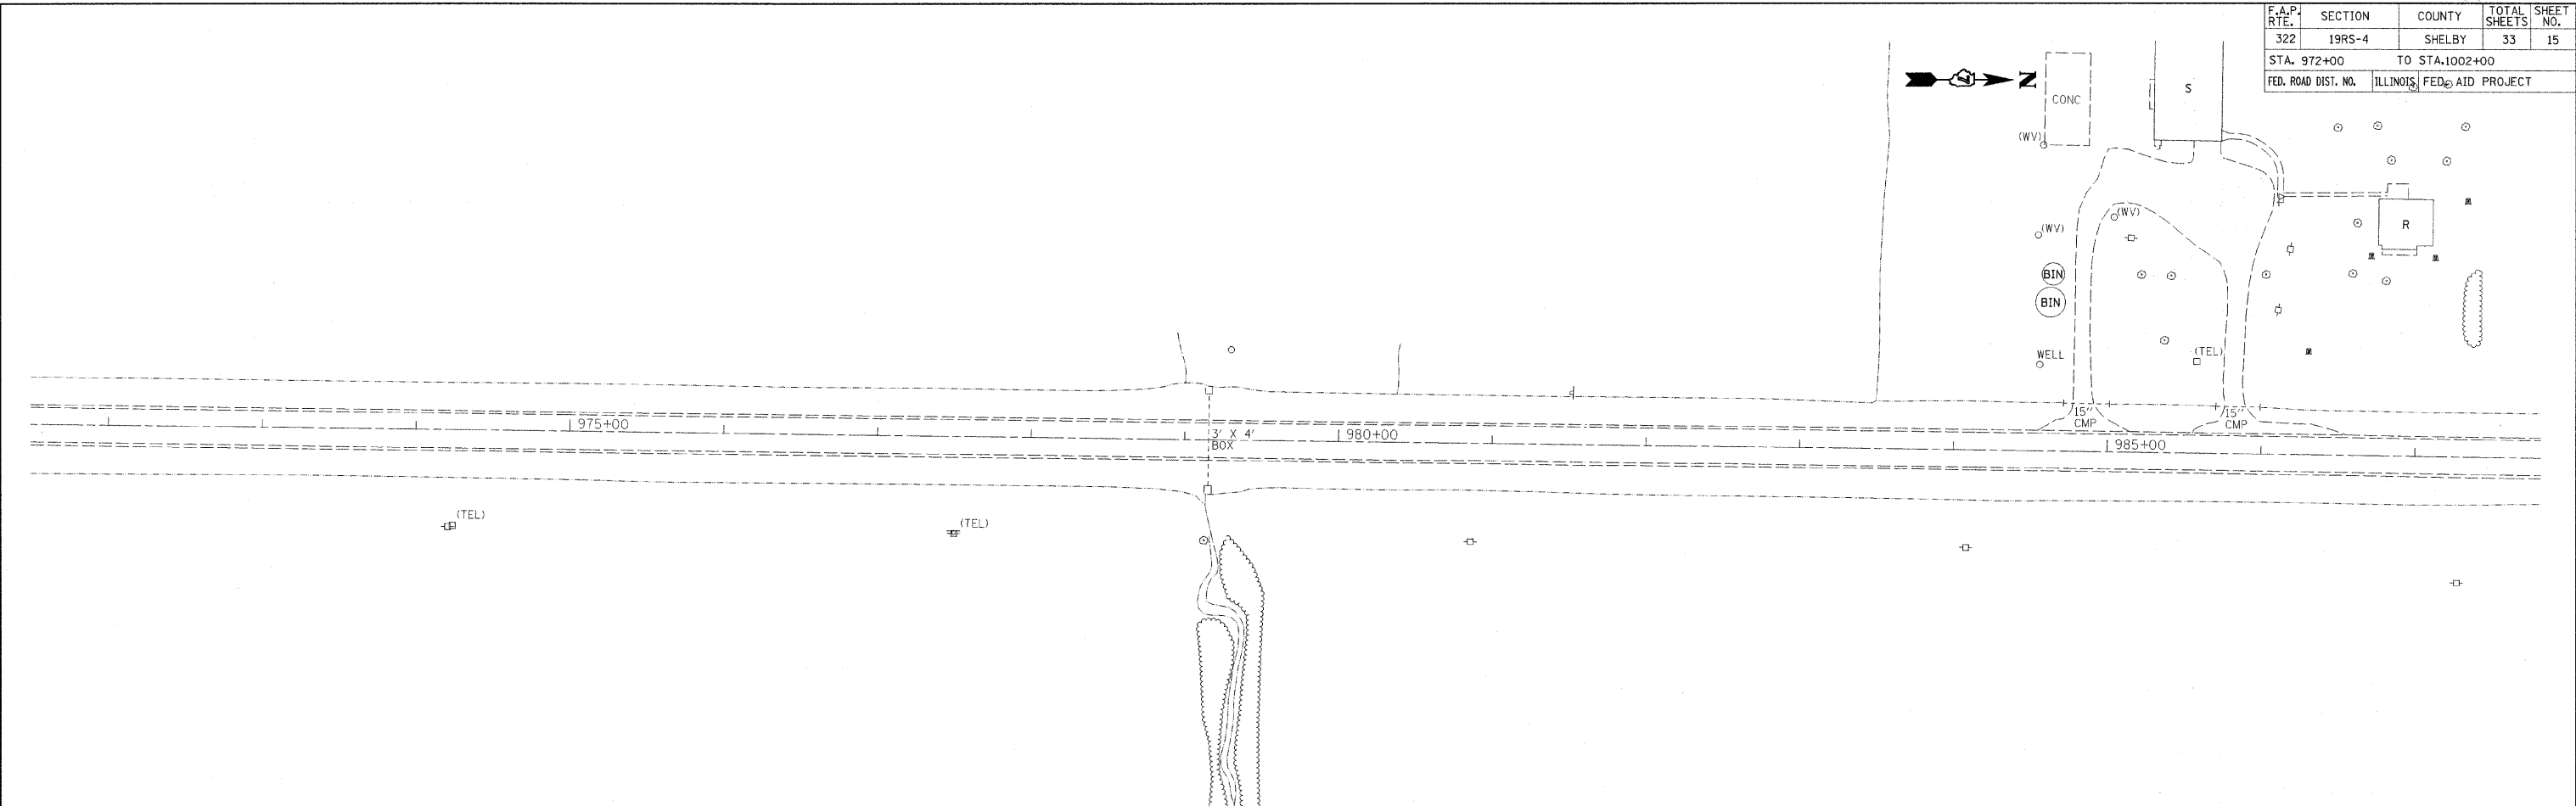

REVISIONS	
NAME	DATE

ILLINOIS DEPARTMENT OF TRANSPORTATION

**STA. 972 + 00**  
**TO**  
**STA. 1002 + 00**

SCALE: VERT. HORIZ.  
 DATE:                      DRAWN BY:                      CHECKED BY:

PLOT DATE = 1/25/2008  
 FILE NAME = c:\p\projects\74144\ahp\plan-74144.dgn  
 PLOT SCALE = 50.0000 / IN.  
 USER NAME = swartz\*