
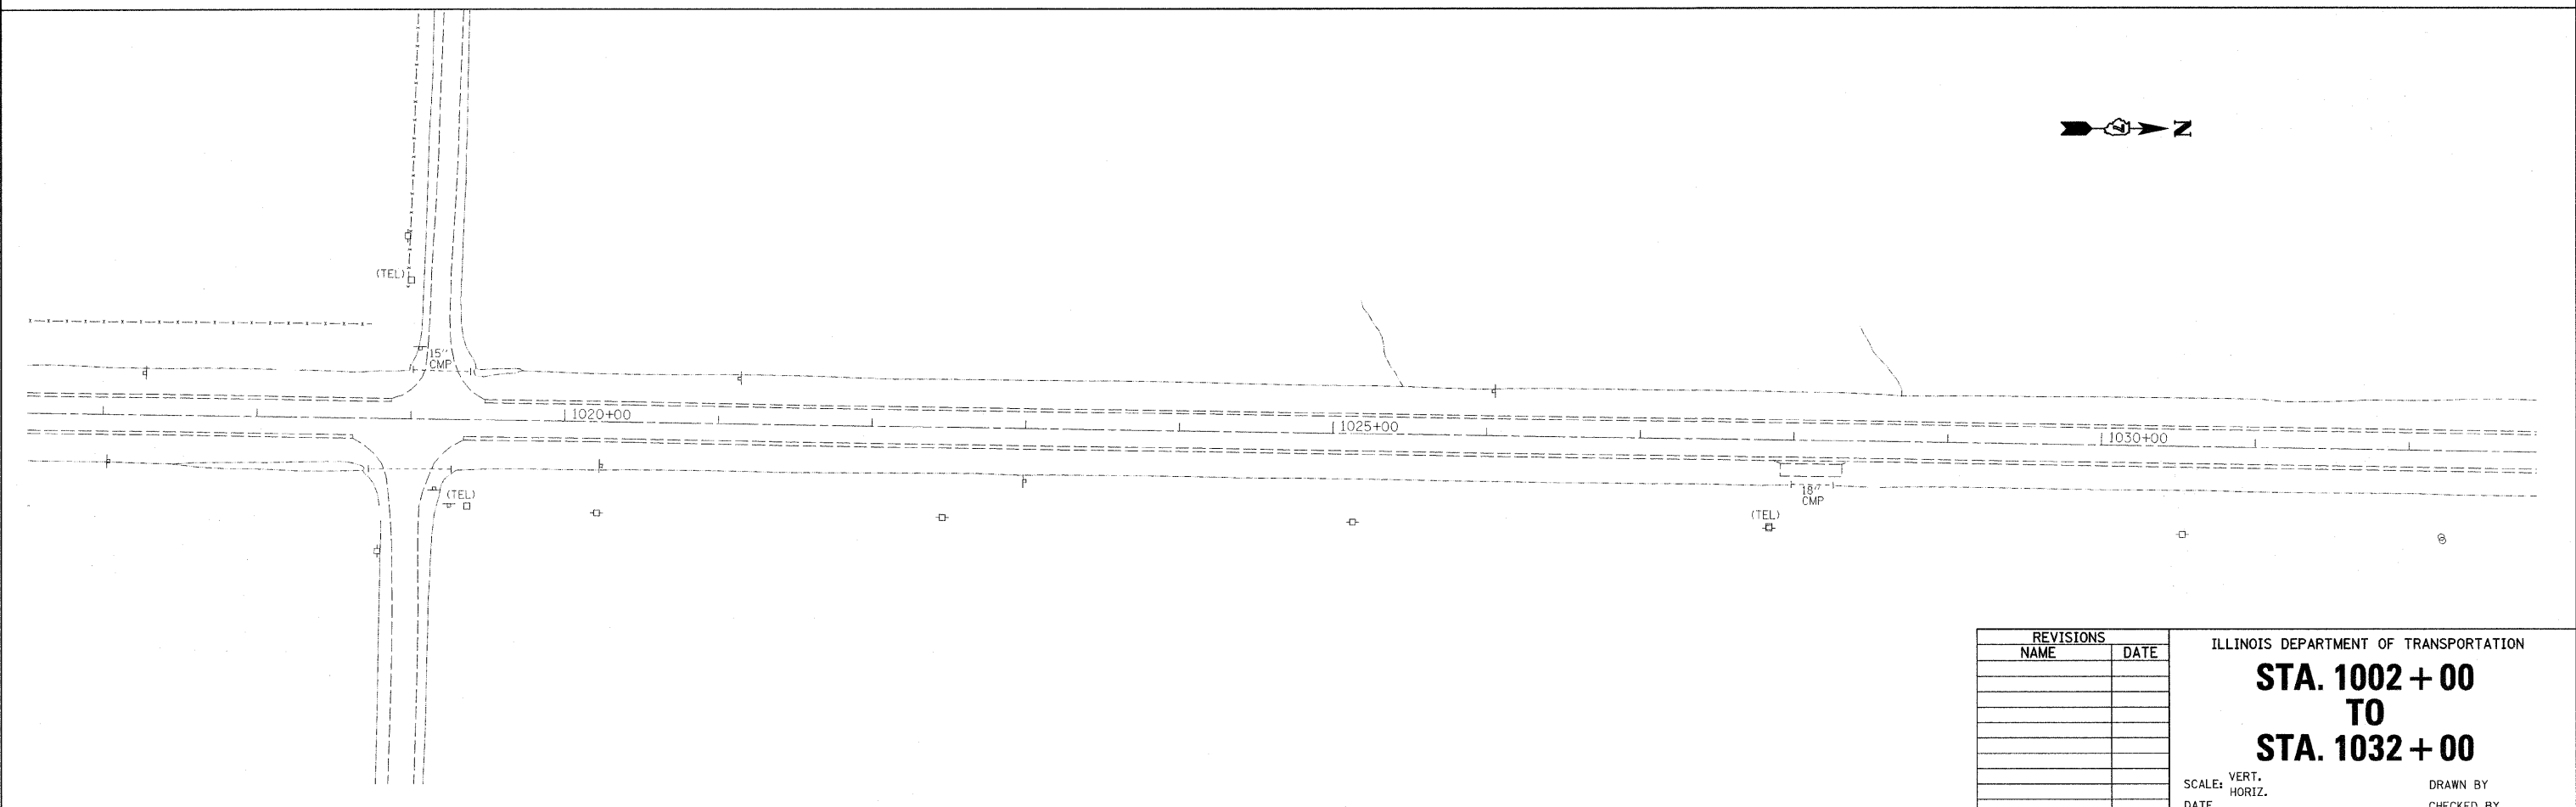


F.A.P. RTE.	SECTION	COUNTY	TOTAL SHEETS	SHEET NO.
322	19RS-4	SHELBY	33	16
STA. 1002+00		TO STA. 1032+00		
FED. ROAD DIST. NO.	ILLINOIS	FED. AID PROJECT		

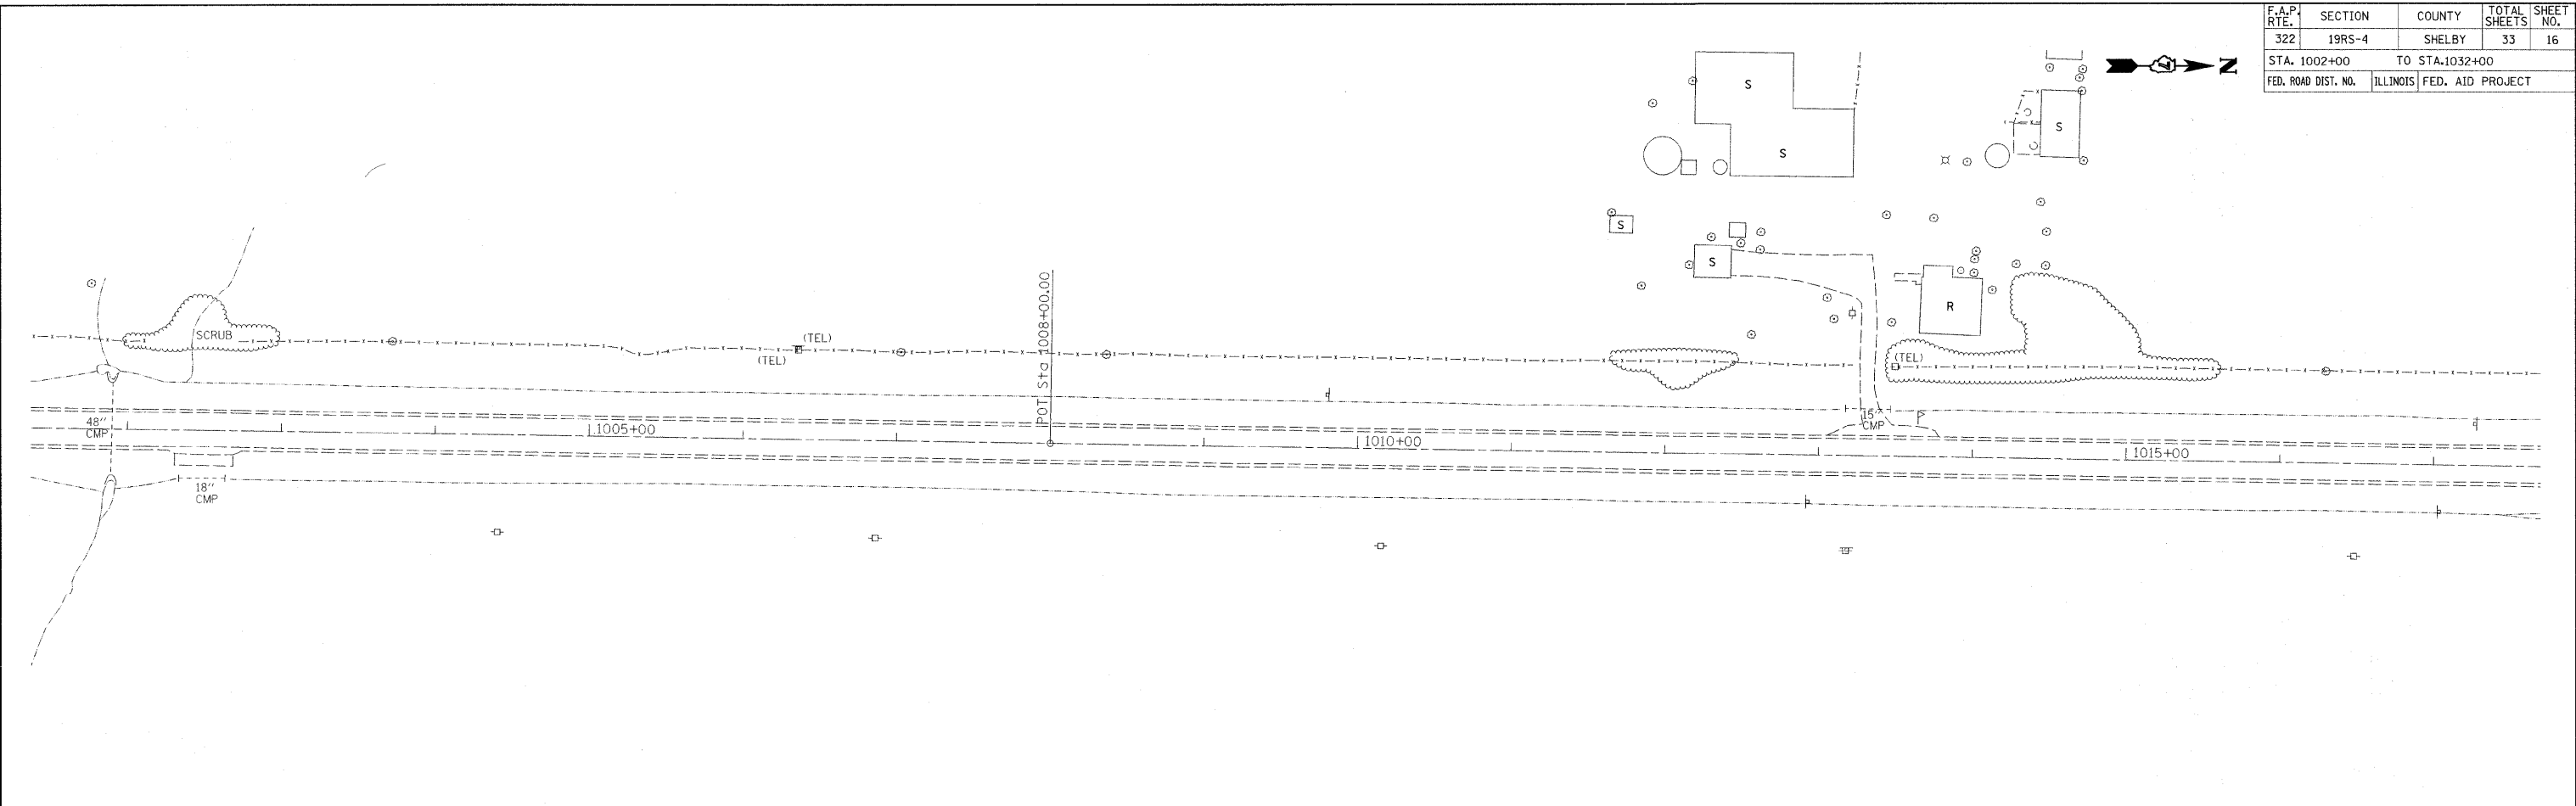

REVISIONS	
NAME	DATE

ILLINOIS DEPARTMENT OF TRANSPORTATION

STA. 1002 + 00
TO
STA. 1032 + 00

SCALE: VERT. _____
 HORIZ. _____

DATE _____ DRAWN BY _____
 CHECKED BY _____

PLOT DATE = 1/29/2008
 FILE NAME = c:\projects\74144\ahspln-74144.dgn
 PLOT SCALE = 50.0000' / IN.
 USER NAME = auewtrm