



F.A.P. RTE.	SECTION	COUNTY	TOTAL SHEETS	SHEET NO.
322	19RS-4	SHELBY	33	18
STA. 1063+00		TO STA. 1093+00		
FED. ROAD DIST. NO.	ILLINOIS	FED. AID PROJECT		

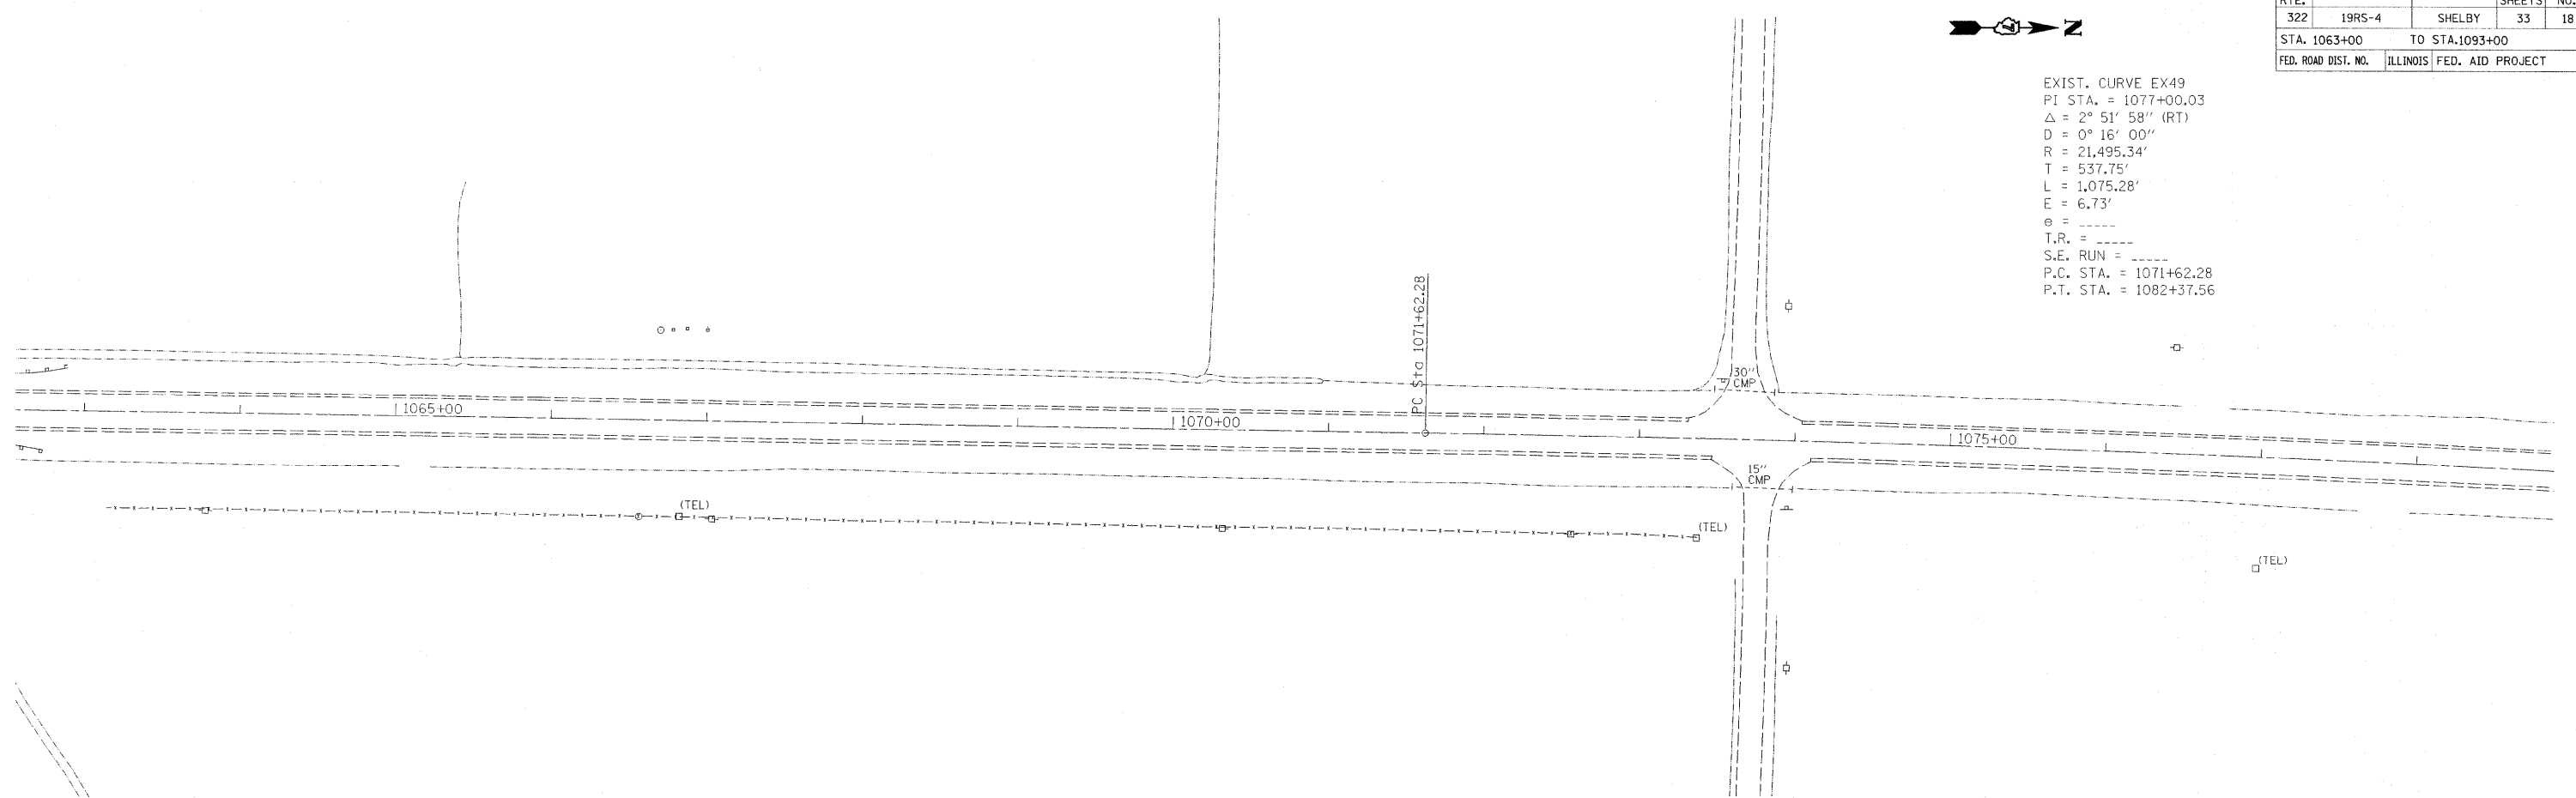

EXIST. CURVE EX49  
 PI STA. = 1077+00.03  
 $\Delta = 2^\circ 51' 58''$  (RT)  
 $D = 0^\circ 16' 00''$   
 $R = 21,495.34'$   
 $T = 537.75'$   
 $L = 1,075.28'$   
 $E = 6.73'$   
 $e =$  -----  
 $T.R. =$  -----  
 $S.E. RUN =$  -----  
 $P.C. STA. = 1071+62.28$   
 $P.T. STA. = 1082+37.56$



EXIST. CURVE EX50  
 PI STA. = 1092+00.94  
 $\Delta = 3^\circ 11' 30''$  (LT)  
 $D = 0^\circ 18' 20''$   
 $R = 18,747.16'$   
 $T = 522.27'$   
 $L = 1,044.28'$   
 $E = 7.27'$   
 $e =$  -----  
 $T.R. =$  -----  
 $S.E. RUN =$  -----  
 $P.C. STA. = 1086+78.67$   
 $P.T. STA. = 1097+22.95$

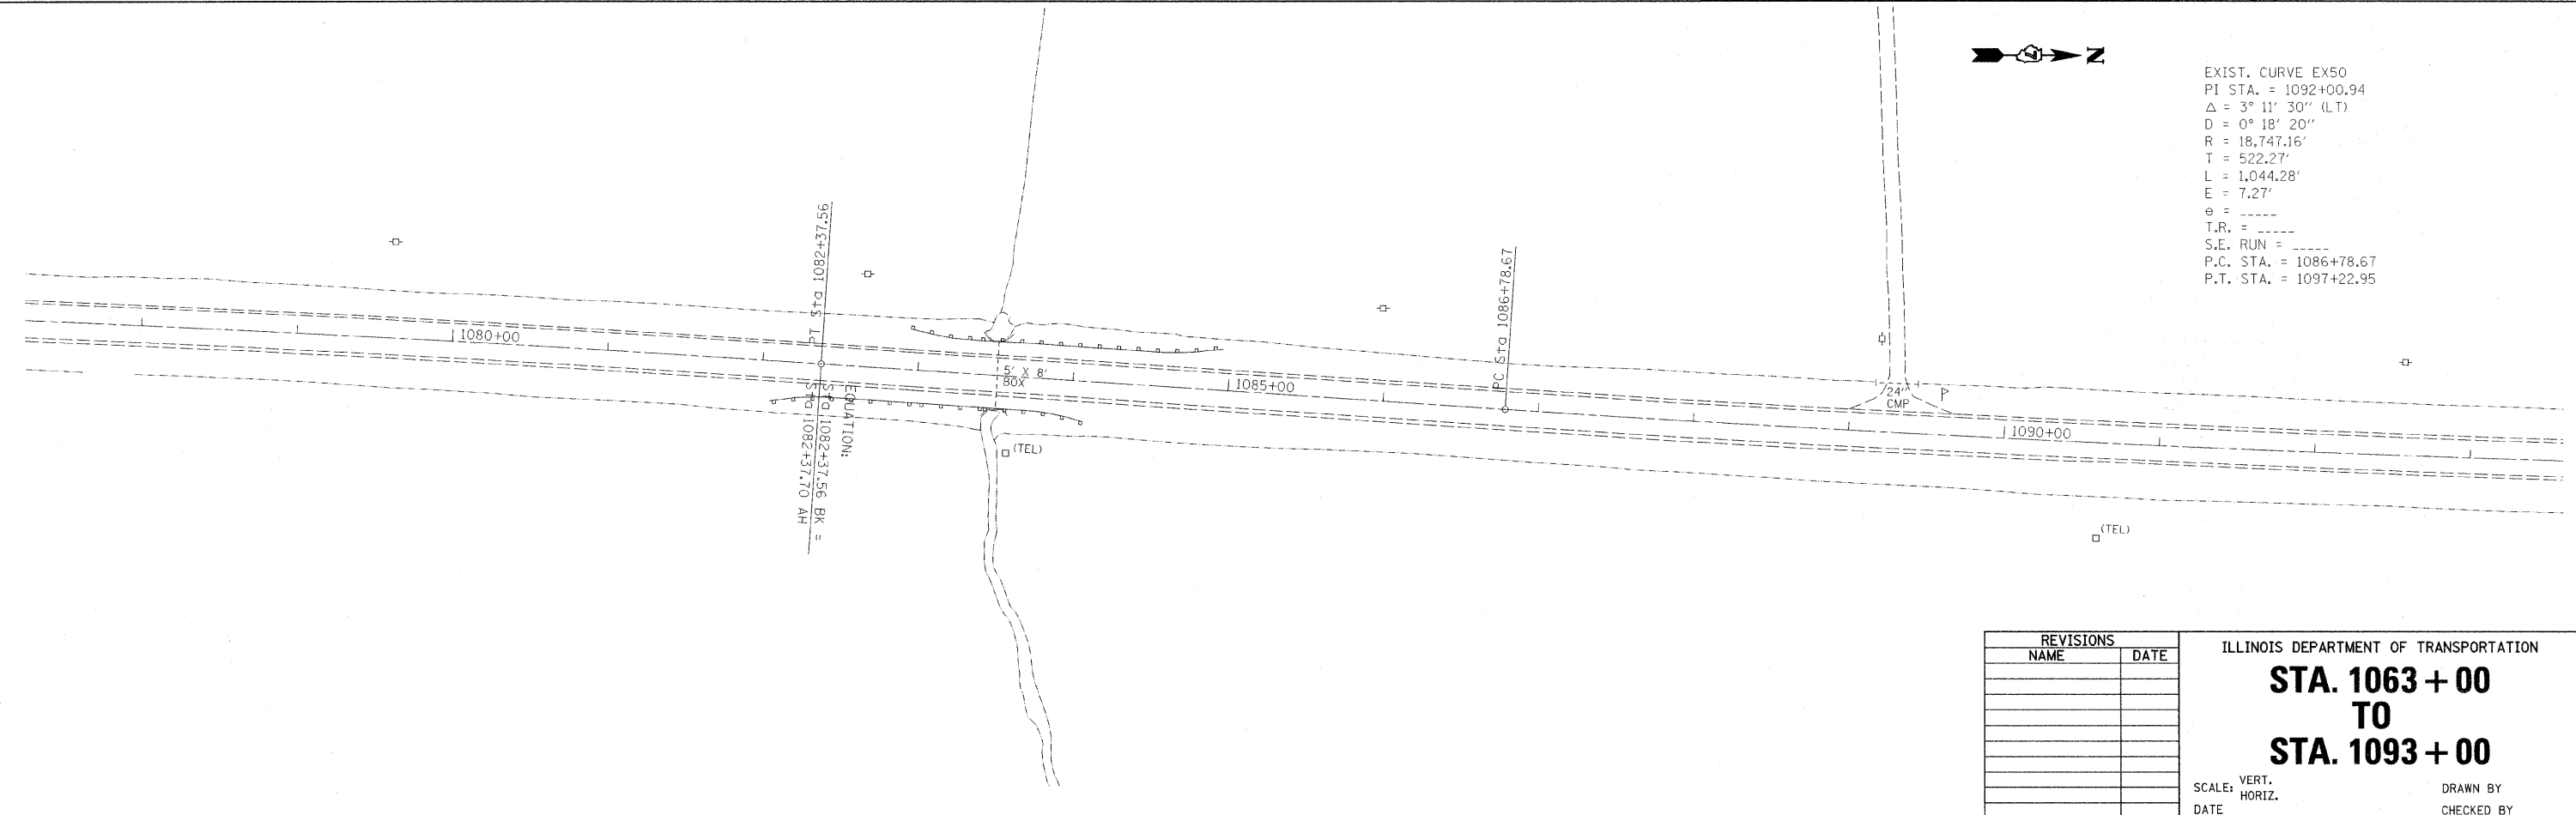

REVISIONS	
NAME	DATE

ILLINOIS DEPARTMENT OF TRANSPORTATION  
**STA. 1063 + 00**  
**TO**  
**STA. 1093 + 00**  
 SCALE: VERT. \_\_\_\_\_  
 HORIZ. \_\_\_\_\_  
 DATE \_\_\_\_\_ DRAWN BY \_\_\_\_\_  
 CHECKED BY \_\_\_\_\_

PLOT DATE = 1/29/2008  
 FILE NAME = c:\p\projects\74144\shelby\plan\_74144.dgn  
 PLOT SCALE = 50.0000' / IN.  
 USER NAME = swr