
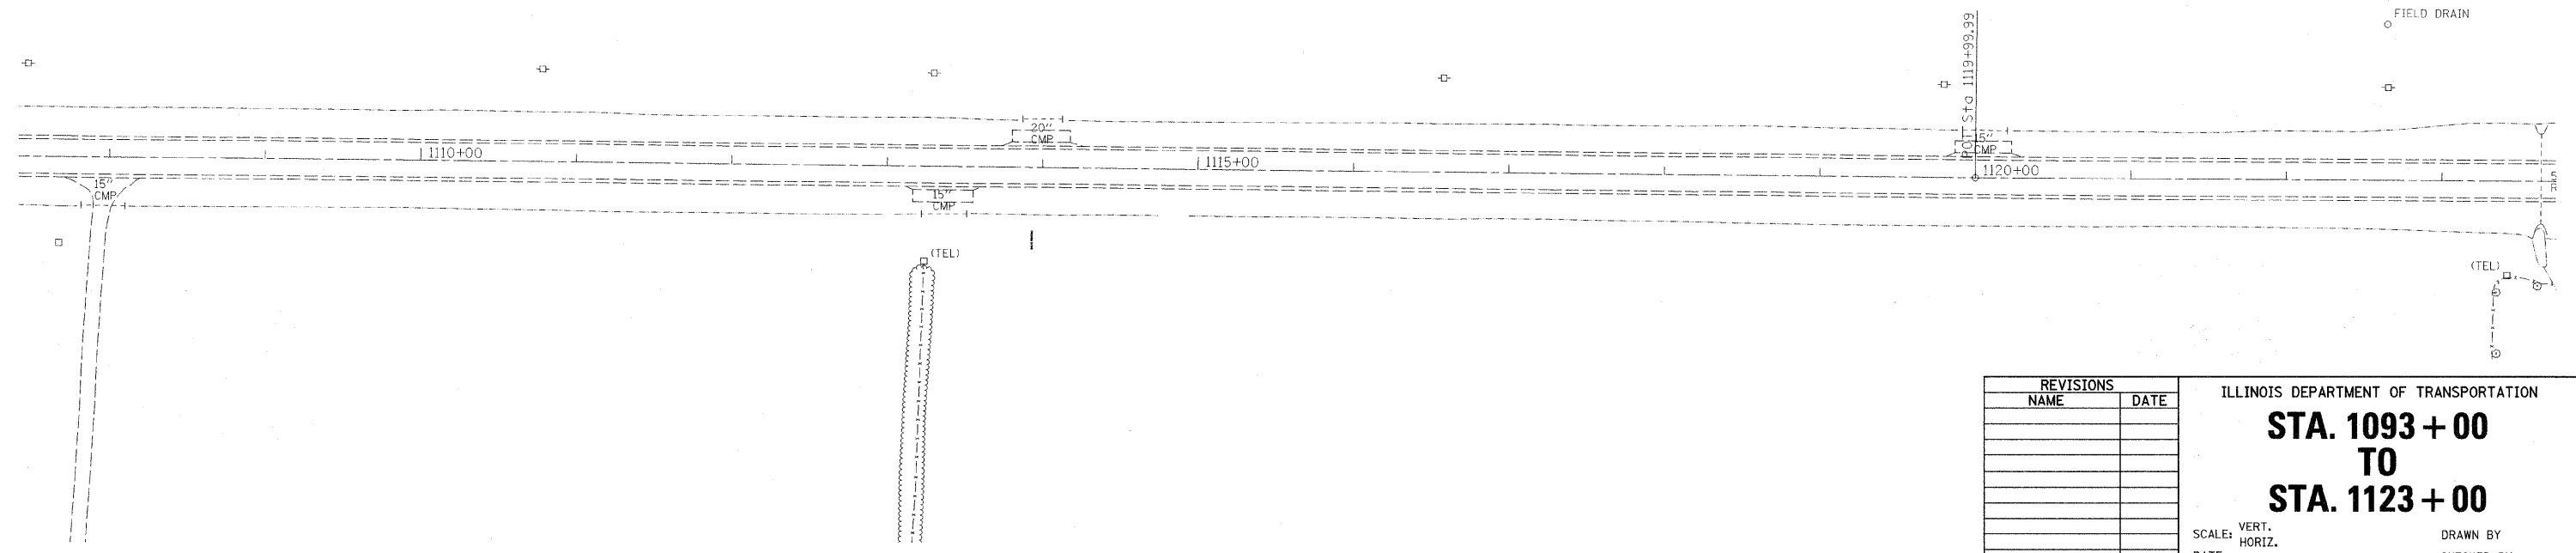
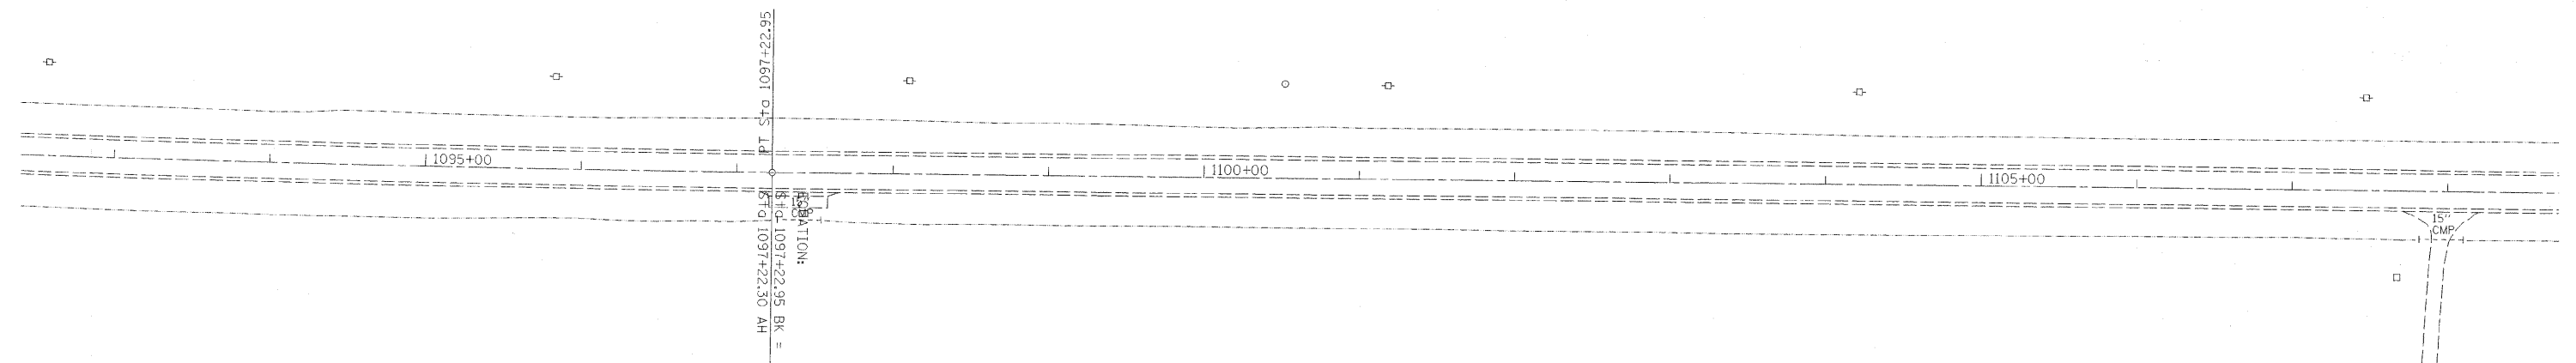


F.A.P. RTE.	SECTION	COUNTY	TOTAL SHEETS	SHEET NO.
322	19R5-4	SHELBY	33	19
STA. 1093+00		TO STA. 1123+00		
FED. ROAD DIST. NO.	ILLINOIS	FED. AID PROJECT		

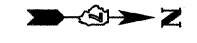

REVISIONS	
NAME	DATE

ILLINOIS DEPARTMENT OF TRANSPORTATION  
**STA. 1093 + 00**  
**TO**  
**STA. 1123 + 00**  
 SCALE: VERT. \_\_\_\_\_  
 HORIZ. \_\_\_\_\_  
 DATE \_\_\_\_\_ DRAWN BY \_\_\_\_\_  
 CHECKED BY \_\_\_\_\_

PLOT DATE = 1/23/2008  
 FILE NAME = c:\projects\74144\plan-74144.dgn  
 PLOT SCALE = 50.0000' / IN.  
 USER NAME = sbw