
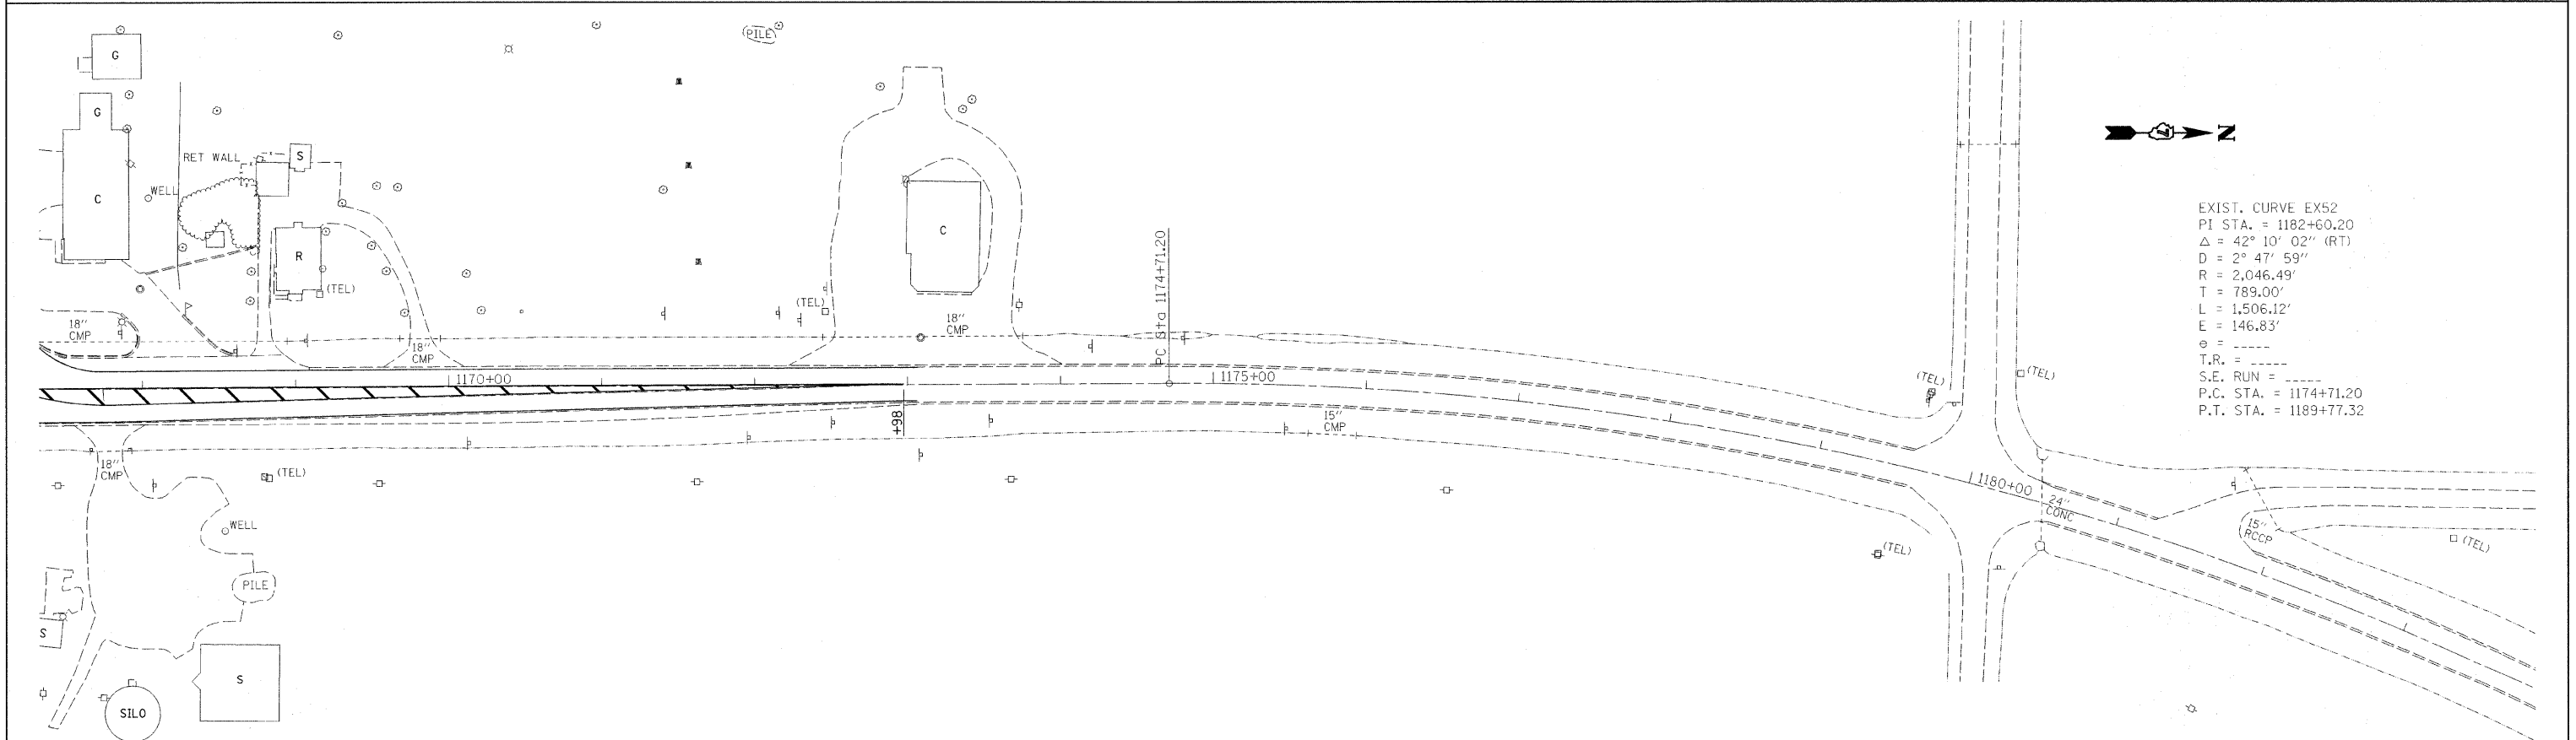


F.A.P. RTE.	SECTION	COUNTY	TOTAL SHEETS	SHEET NO.
322	19RS-4	SHELBY	33	21
STA. 1153+00		TO STA. 1183+00		
FED. ROAD DIST. NO.	ILLINOIS	FED. AID PROJECT		

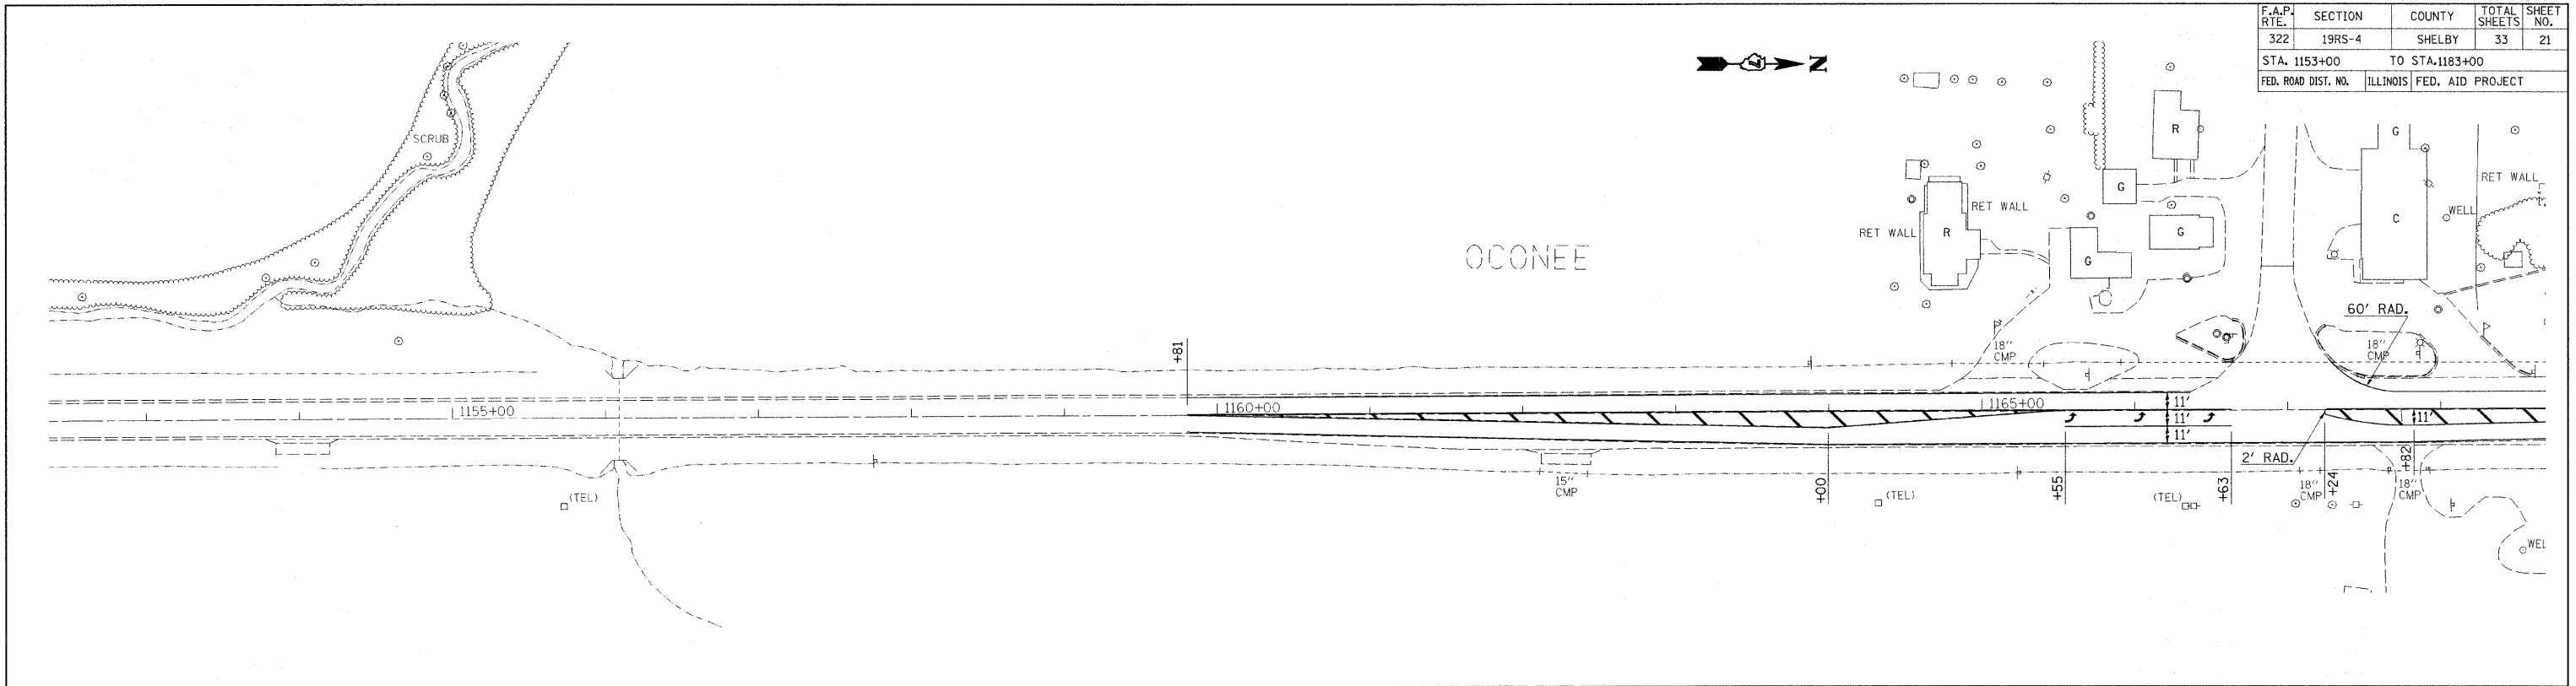

EXIST. CURVE EX52
 PI STA. = 1182+60.20
 $\Delta = 42^\circ 10' 02''$ (RT)
 $D = 2^\circ 47' 59''$
 $R = 2,046.49'$
 $T = 789.00'$
 $L = 1,506.12'$
 $E = 146.83'$
 $e = \text{---}$
 $T.R. = \text{---}$
 $S.E. \text{ RUN} = \text{---}$
 P.C. STA. = 1174+71.20
 P.T. STA. = 1189+77.32

REVISIONS	
NAME	DATE

ILLINOIS DEPARTMENT OF TRANSPORTATION
STA. 1153 + 00
TO
STA. 1183 + 00
 SCALE: VERT. / HORIZ.
 DATE: / /
 DRAWN BY: / /
 CHECKED BY: / /

PLOT DATE = 1/29/2008
 FILE NAME = c:\projects\74144\shp\plan_74144.dgn
 PLOT SCALE = 50.0000 / 1 IN.
 USER NAME = shwtrw