
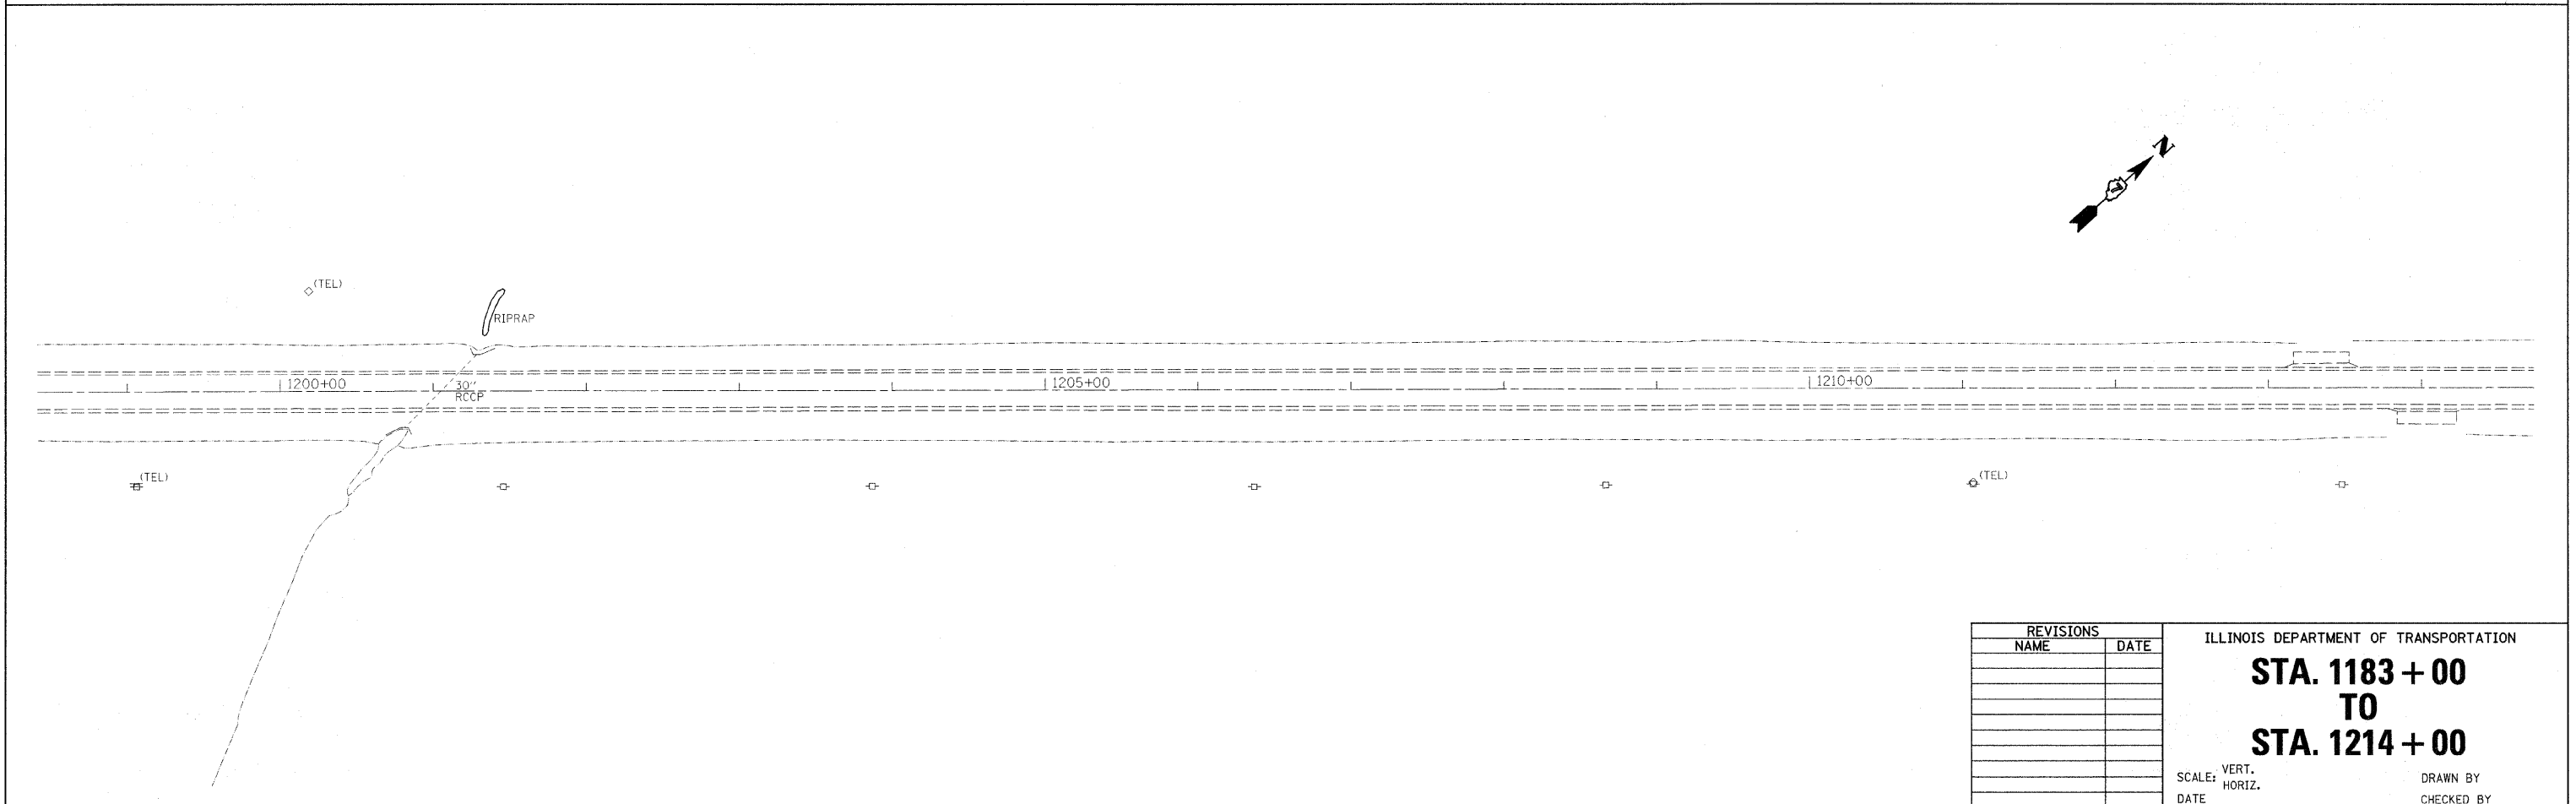


F.A.P. RTE.	SECTION	COUNTY	TOTAL SHEETS	SHEET NO.
322	19RS-4	SHELBY	33	22
STA. 1183+00		TO STA. 1214+00		
FED. ROAD DIST. NO.	ILLINOIS	FED. AID PROJECT		

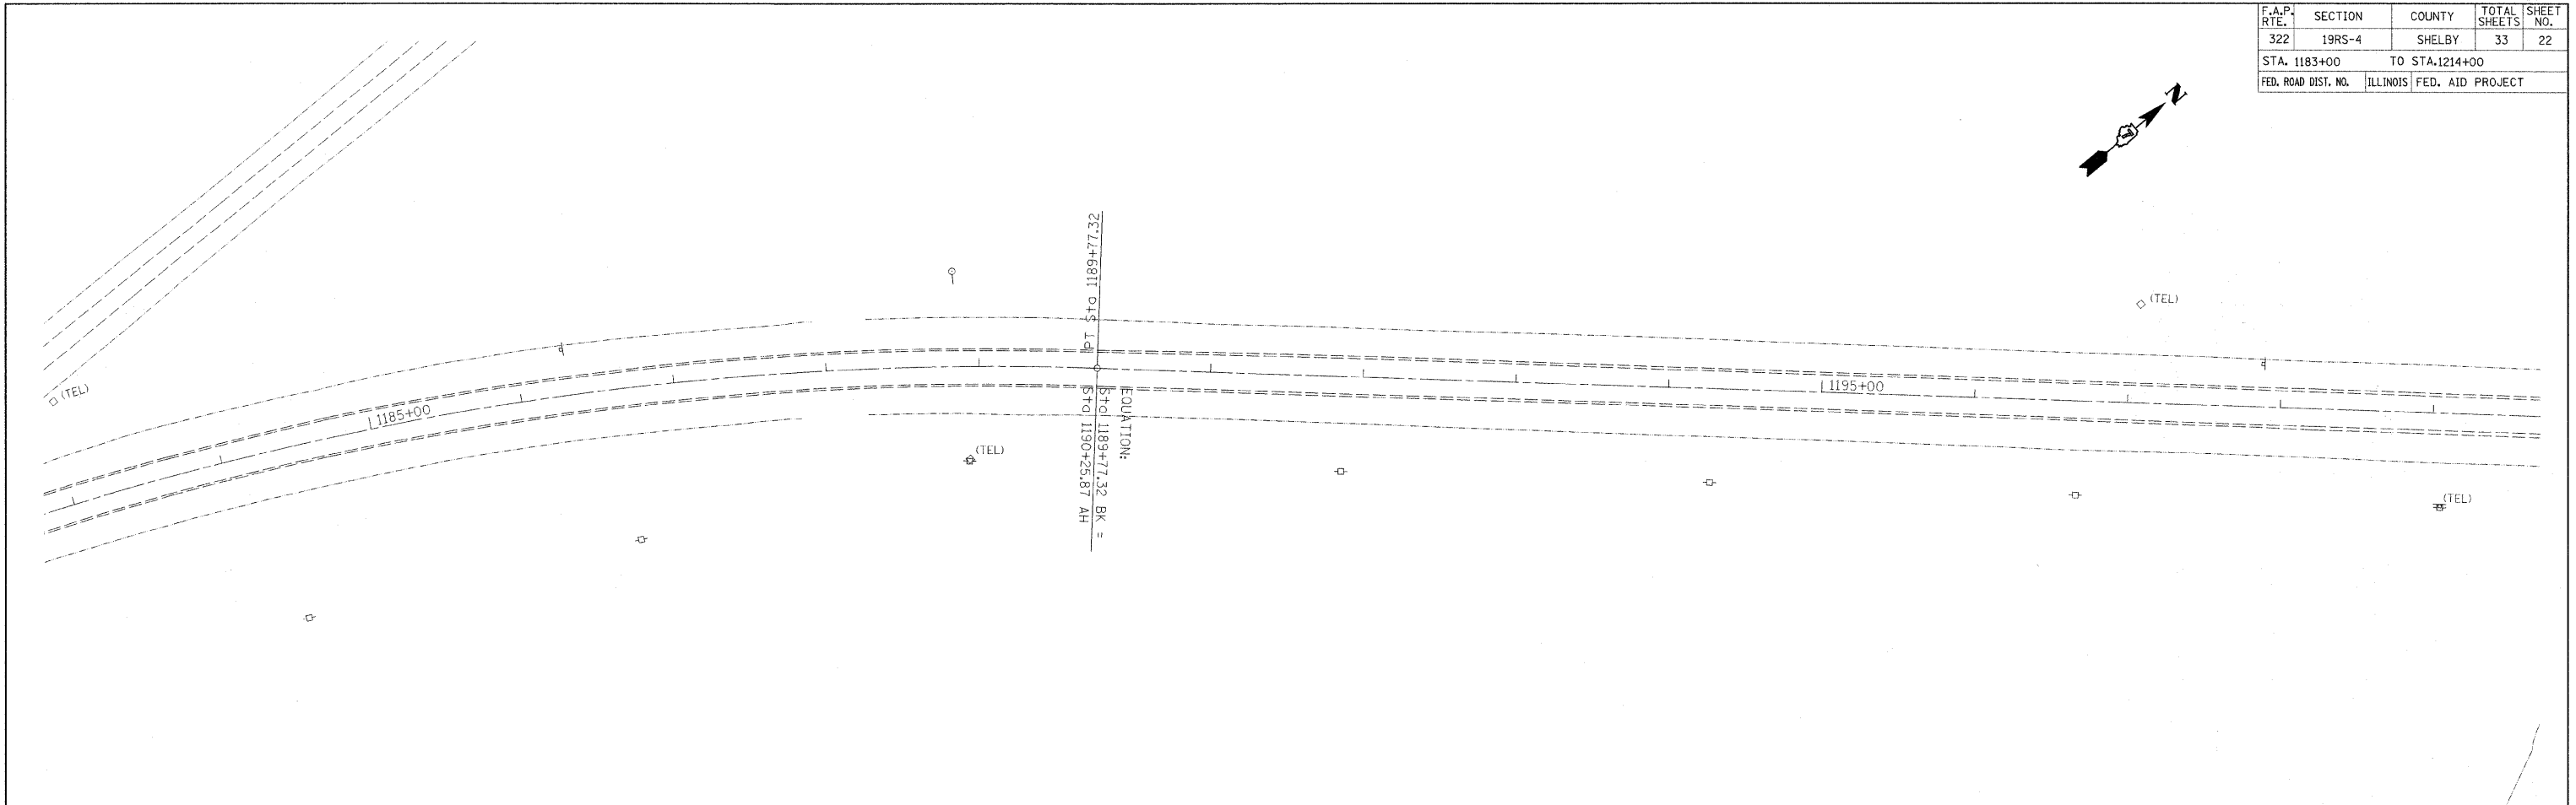

PLOT DATE = 1/29/2008  
 FILE NAME = c:\projects\74144\shelby\plan-74144.dgn  
 PLOT SCALE = 50.0000 / IN.  
 USER NAME = swartzm

REVISIONS	
NAME	DATE

ILLINOIS DEPARTMENT OF TRANSPORTATION

**STA. 1183 + 00**  
**TO**  
**STA. 1214 + 00**

SCALE: VERT.  
 DATE:       HORIZ.

DRAWN BY  
 CHECKED BY