
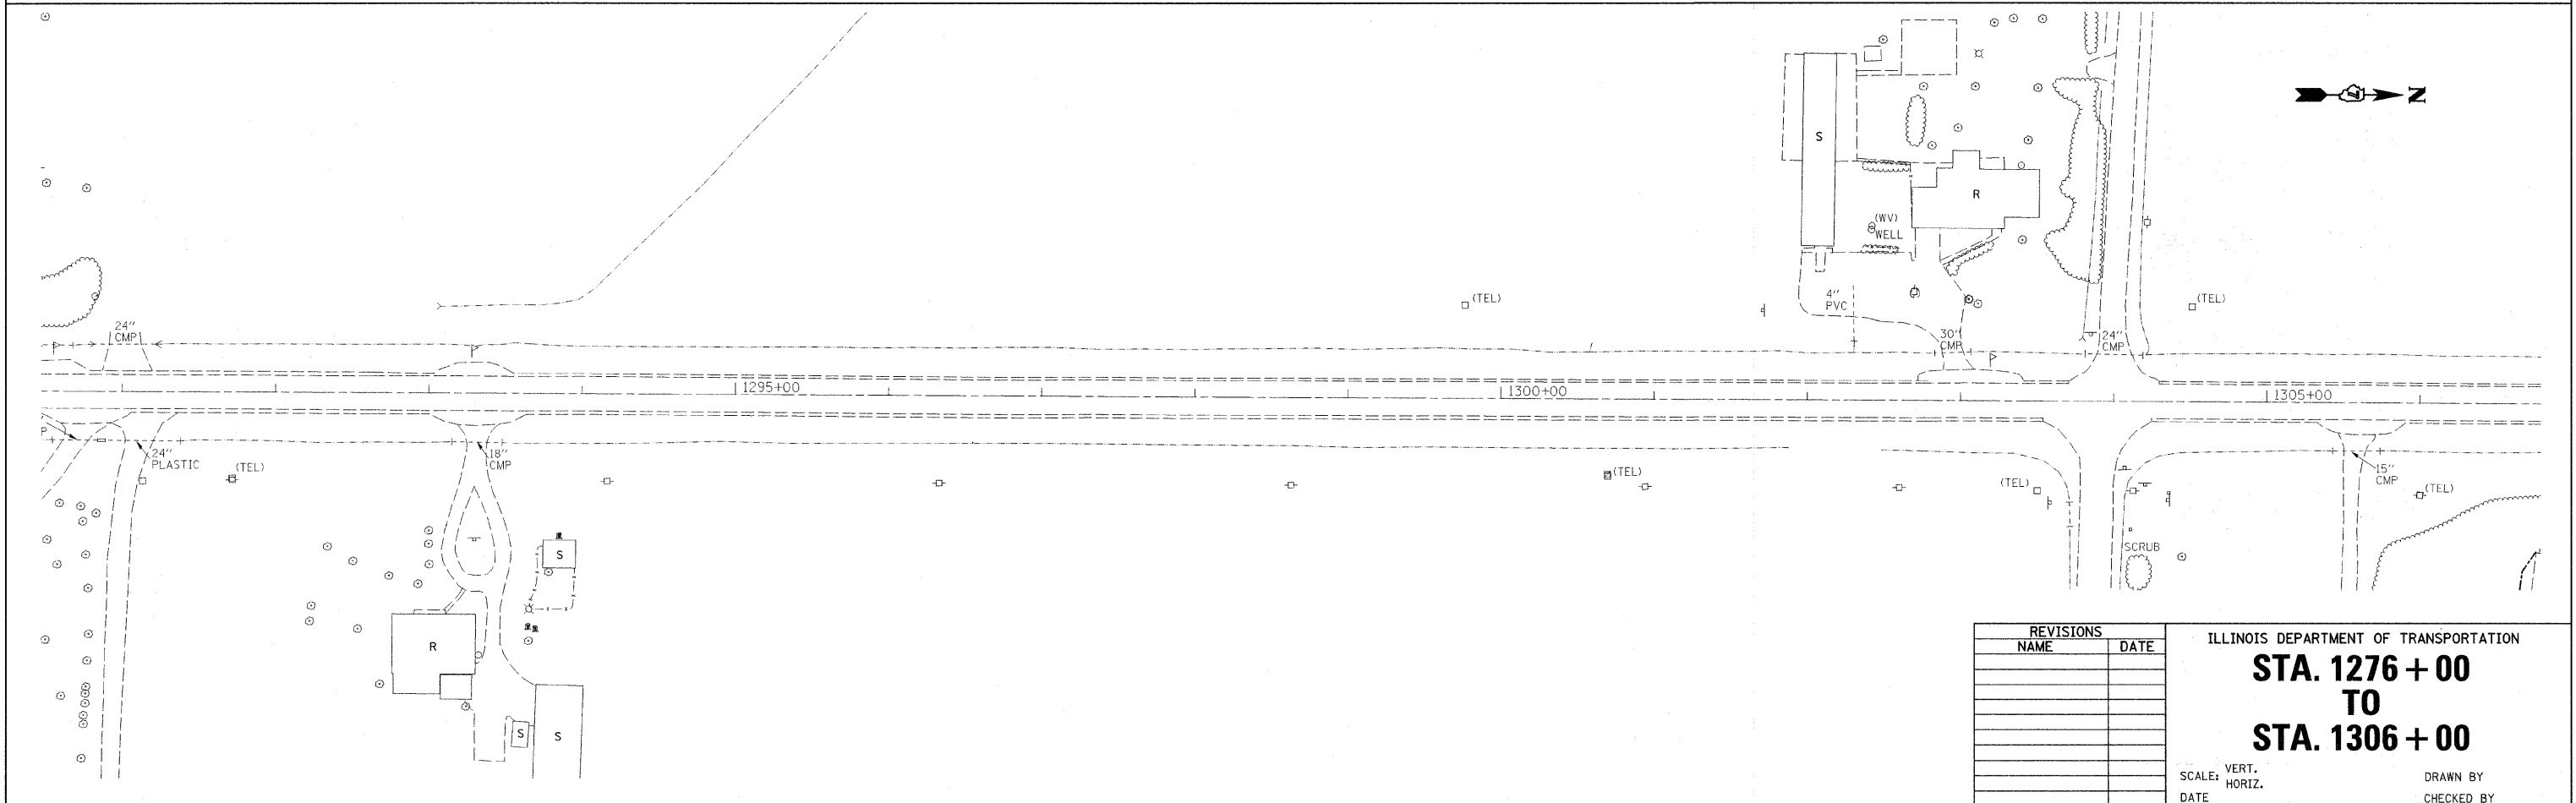


F.A.P. RTE.	SECTION	COUNTY	TOTAL SHEETS	SHEET NO.
322	19RS-4	SHELBY	33	25
STA. 1276+00		TO STA. 1306+00		
FED. ROAD DIST. NO.		ILLINOIS FED. AID PROJECT		

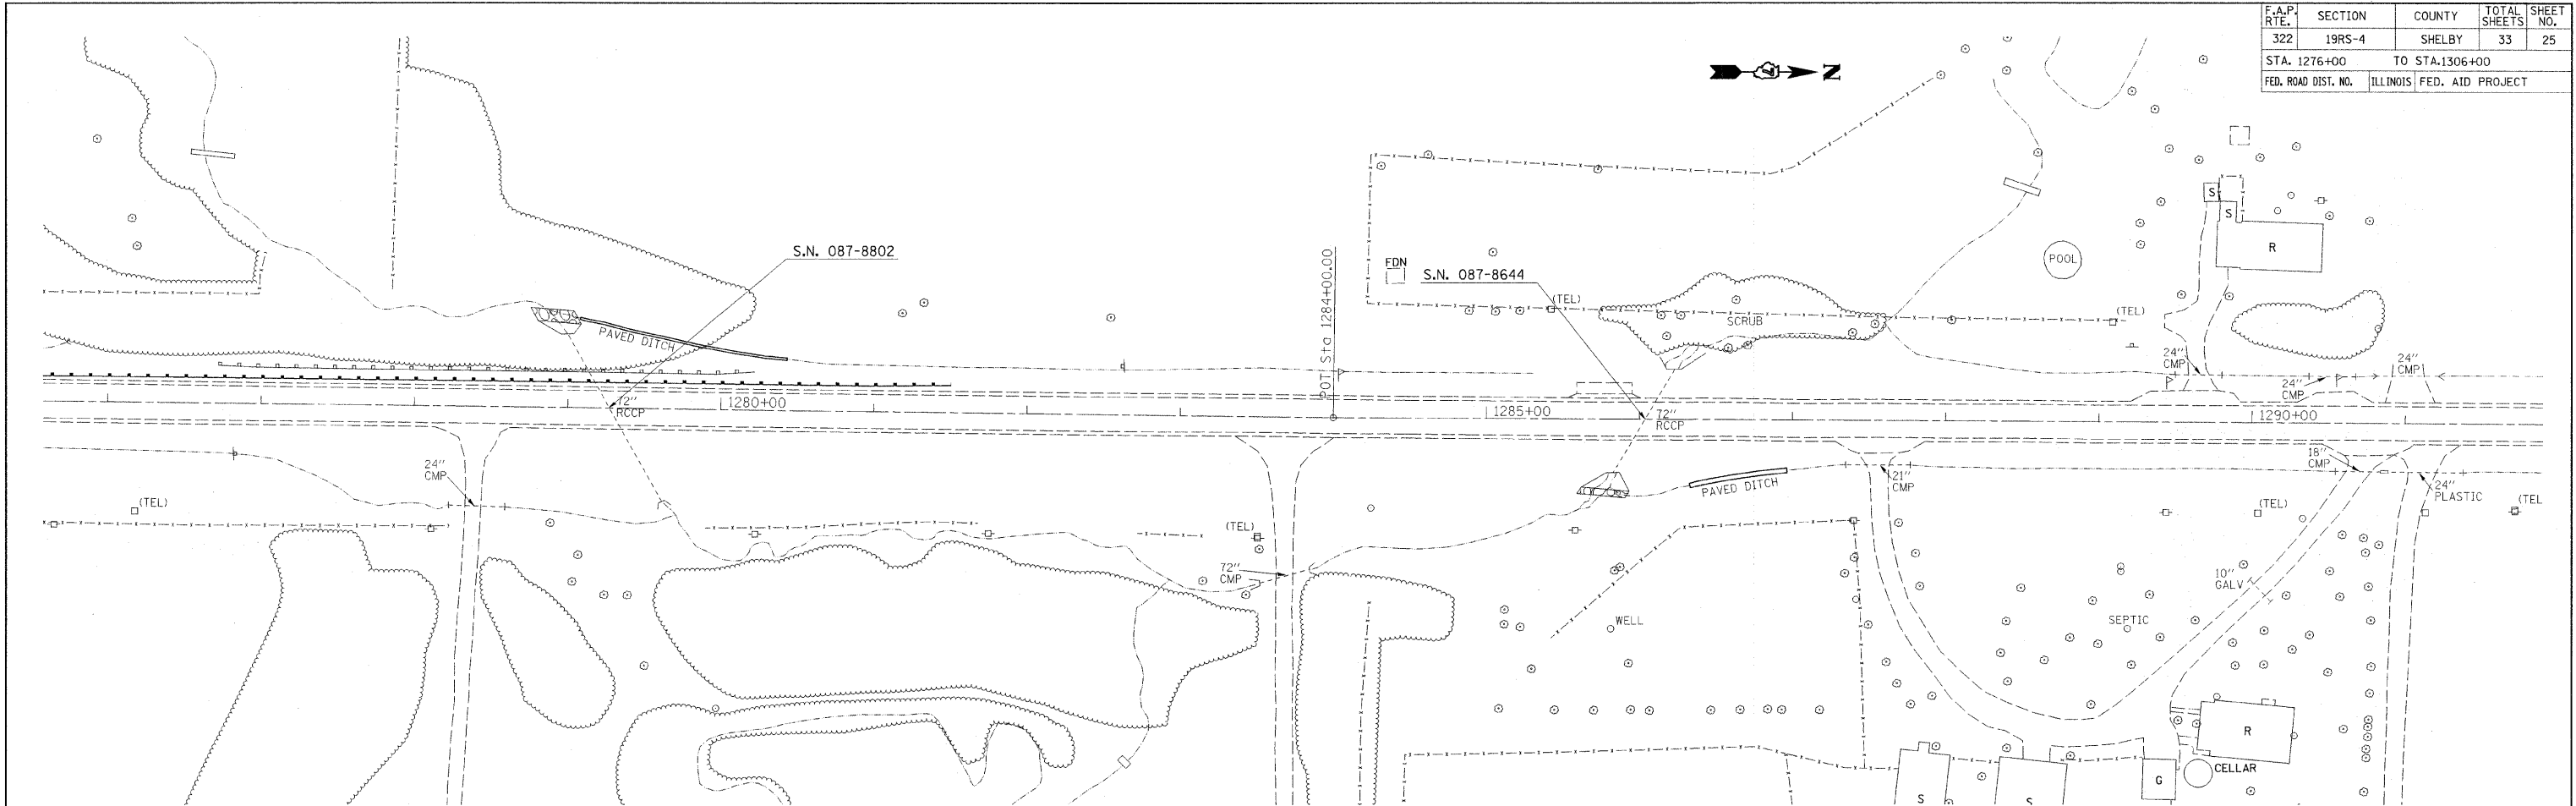

PLOT DATE = 1/29/2008
 FILE NAME = c:\projects\74144\shelby\plan_74144.dgn
 PLOT SCALE = 50.0000' / 1\"/>

REVISIONS	
NAME	DATE

ILLINOIS DEPARTMENT OF TRANSPORTATION
STA. 1276 + 00
TO
STA. 1306 + 00
 SCALE: VERT. DRAWN BY
 HORIZ. CHECKED BY
 DATE