
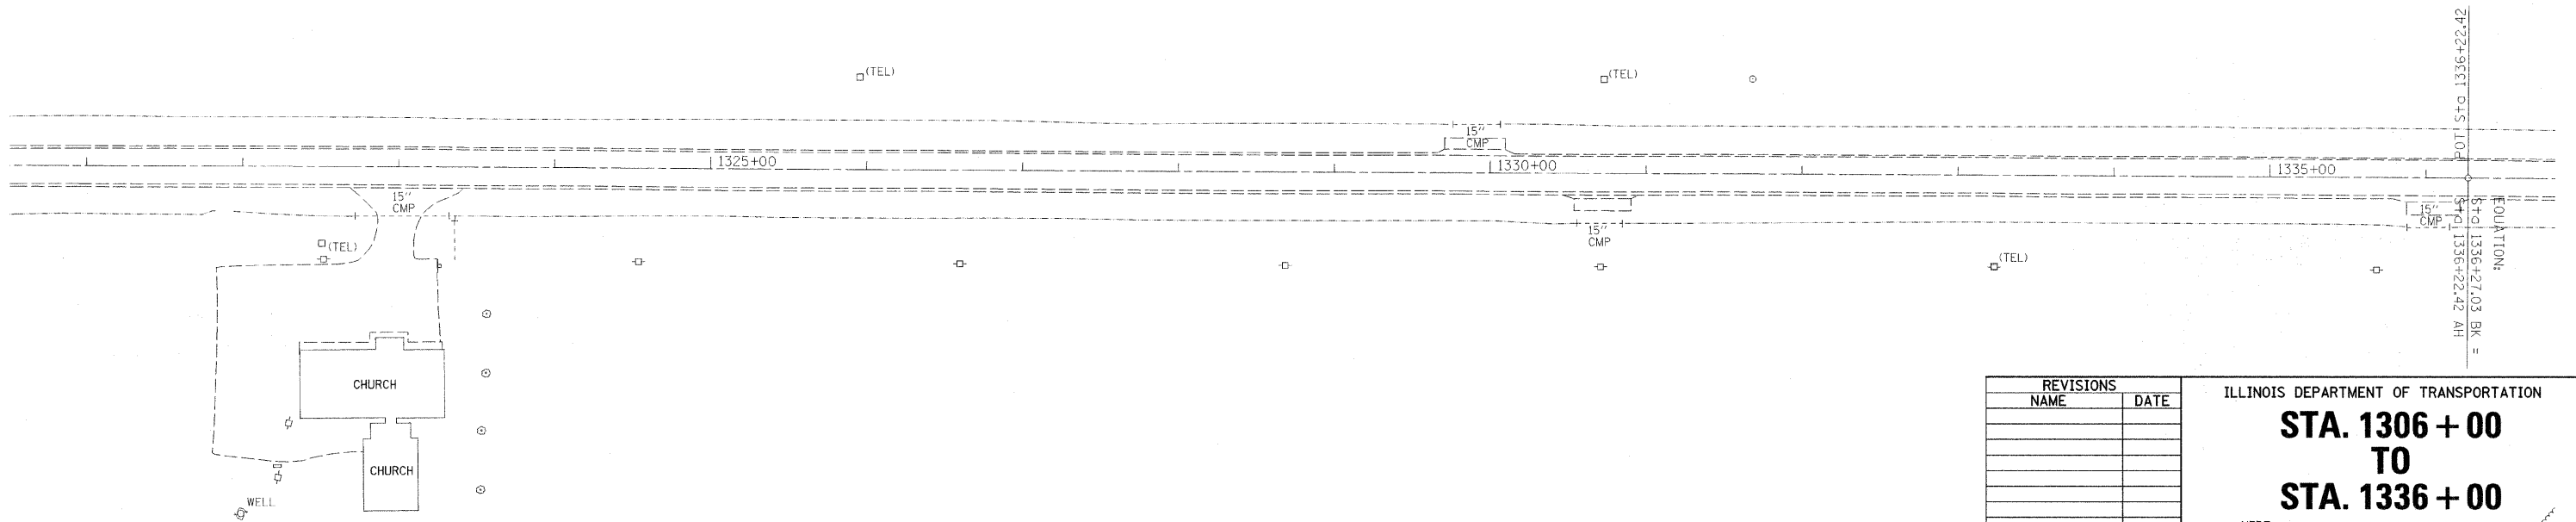


F.A.P. RTE.	SECTION	COUNTY	TOTAL SHEETS	SHEET NO.
322	19RS-4	SHELBY	33	26
STA. 1306+00		TO STA.1336+00		
FED. ROAD DIST. NO.	ILLINOIS	FED. AID PROJECT		

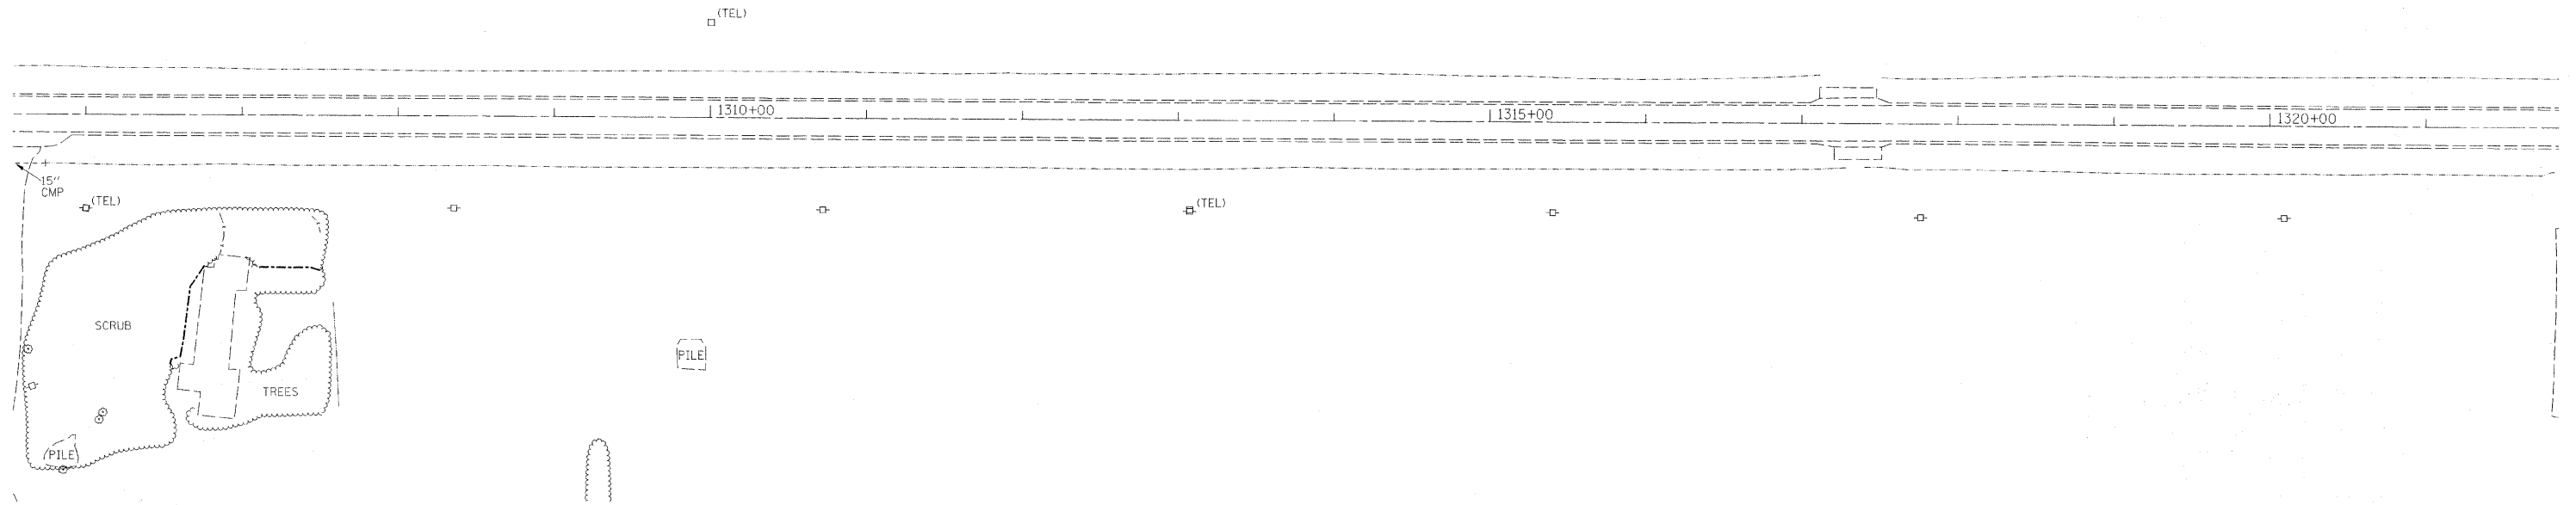

REVISIONS	
NAME	DATE

ILLINOIS DEPARTMENT OF TRANSPORTATION
STA. 1306 + 00
TO
STA. 1336 + 00
 SCALE: VERT. / HORIZ.
 DATE: / / DRAWN BY: / / CHECKED BY: / /

PLOT DATE = 1/29/2008
 FILE NAME = c:\p\proj\74144\74144.dgn
 PLOT SCALE = 56.0000' / IN.
 USER NAME = sbrstrm