


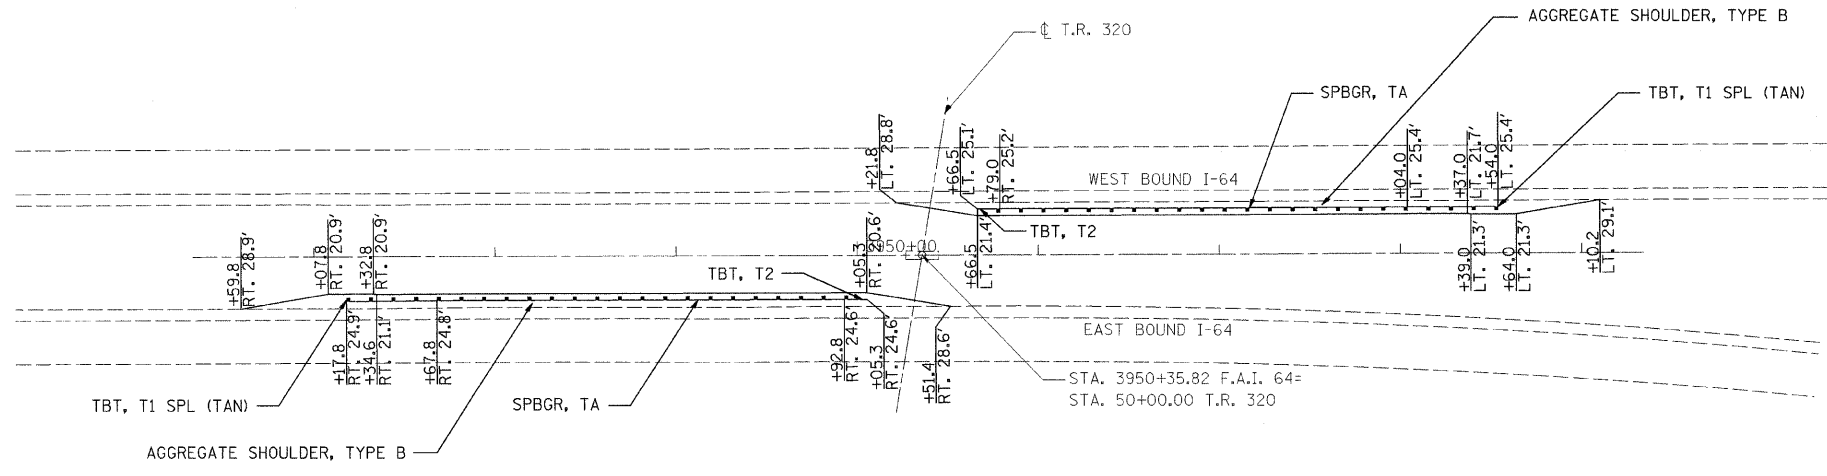

| | | | |
|---------------|------------------|----|------|
| PLAN | DESIGNED | BY | DATE |
| NOTE BOOK NO. | ALIGNED, CHECKED | | |
| | PLOTTED | | |
| | CADD FILE NAME | | |

| | | | |
|---------------|----------------|----|------|
| PROFILE | DESIGNED | BY | DATE |
| NOTE BOOK NO. | GRADES CHECKED | | |
| | PLANNED | | |
| | NOTATION SHEET | | |



| | |
|---------------------------------|--|
| Grid area for profile plotting. | |
|---------------------------------|--|

| | | | | | | | | | | | |
|-------------------------------------|-----------------------------|----------------|-----------|---|--------------------|---|------------------|--------|--------------|-----------|--|
| FILE NAME = | USER NAME = swartzw | DESIGNED - JLD | REVISED - | STATE OF ILLINOIS DEPARTMENT OF TRANSPORTATION | SN 096-0031 | F.A.I. RTE. | SECTION | COUNTY | TOTAL SHEETS | SHEET NO. | |
| ca:\projects\74285d\shp&p\74285.dgn | PLOT SCALE = 50,0000' / IN. | DRAWN - RWS | REVISED - | | | 64 | D7 SAFETY 2008-4 | WAYNE | 51 | 10 | |
| PLOT DATE = 1/30/2008 | DATE - 01-08 | CHECKED - DHR | REVISED - | | | CONTRACT NO. 74285 | | | | | |
| | | DATE - 01-08 | REVISED - | | | FED. ROAD DIST. NO. ILLINOIS FED. AID PROJECT | | | | | |
| | | | | | | SCALE: 50 SHEET NO. OF SHEETS STA. TO STA. | | | | | |