
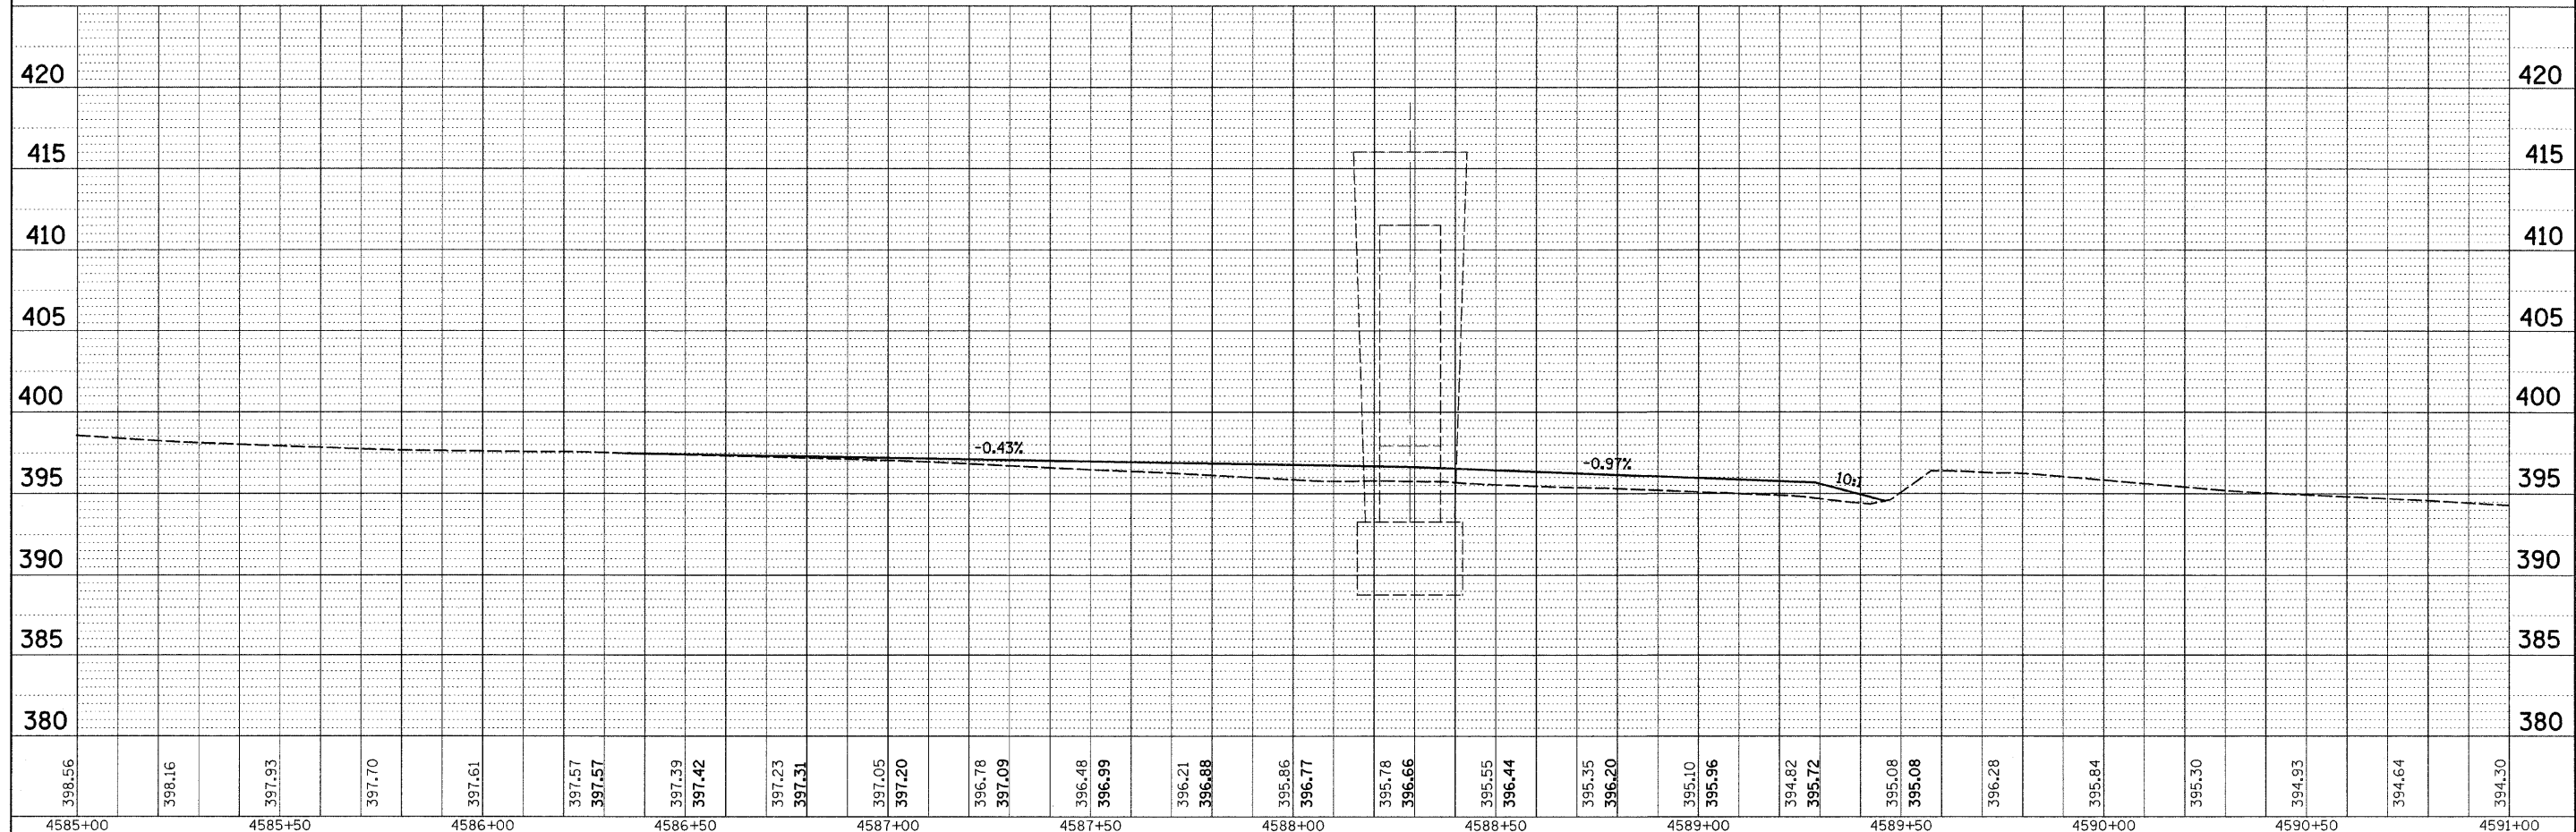


PLAN	REVISION	DATE
NO.	PLOTTED	
NO.	ALIGNMENT CHECKED	
NO.	GRADES CHECKED	
NO.	STRUCTURE NOTATIONS CHNG	
NO.	ADD FILE NAME	

PROFILE	REVISION	DATE
NO.	PLOTTED	
NO.	GRADES CHECKED	
NO.	STRUCTURE NOTATIONS CHNG	
NO.	ADD FILE NAME	

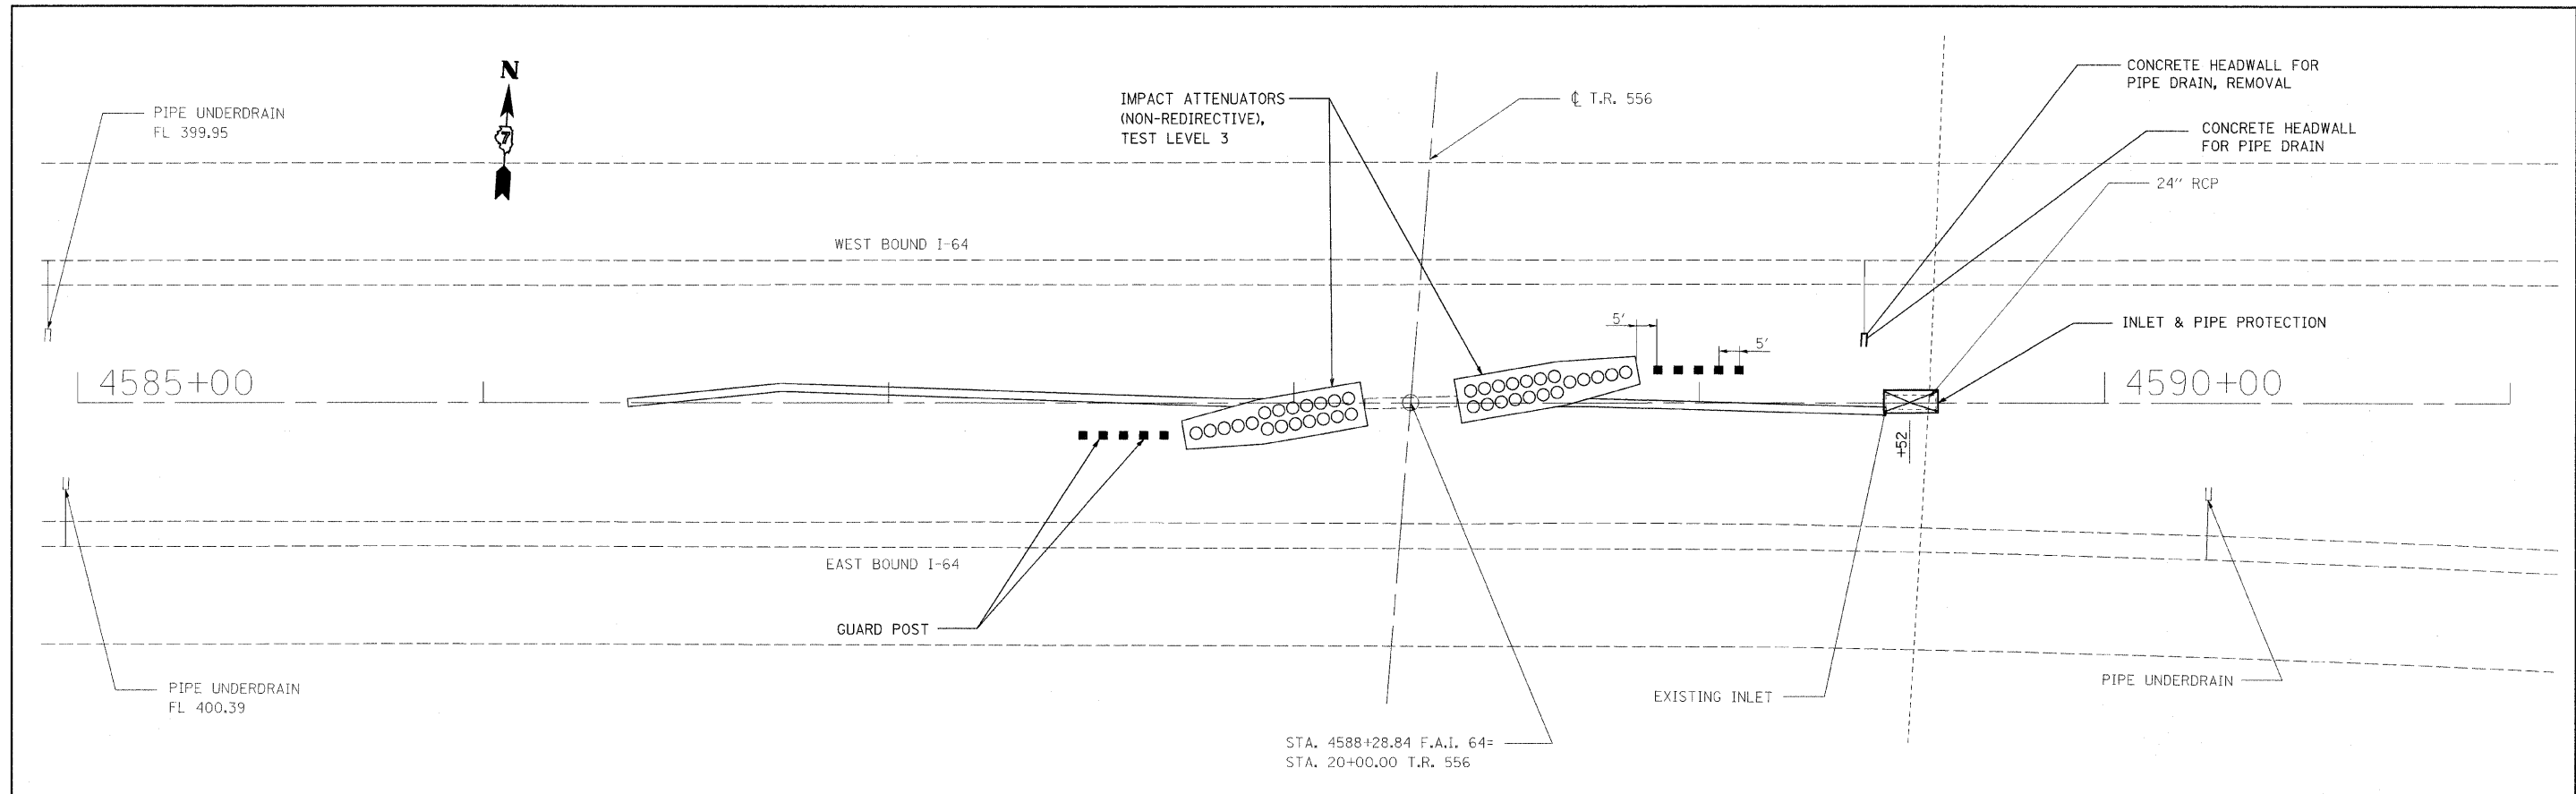

FILE NAME = c:\projects\74285\d\shp\p.74285.dgn	USER NAME = swbrtzrw	DESIGNED - JLD	REVISED -	<b>STATE OF ILLINOIS DEPARTMENT OF TRANSPORTATION</b>	<b>SN 096-0038</b>	F.A.I. RTE. 64	SECTION D7 SAFETY 2008-4	COUNTY WAYNE	TOTAL SHEETS 51	SHEET NO. 13
PLOT SCALE = 20,000' / 1" IN.	CHECKED - DHR	REVISED -	CONTRACT NO. 74285							
PLOT DATE = 1/30/2008	DATE - 01-08	REVISED -	ILLINOIS FED. AID PROJECT							
SCALE: 20		SHEET NO. OF SHEETS STA. TO STA.								