


FINAL SURVEY	DATE
SURVEYED	BY
PLOTTED	
NOTE BOOK	
AREAS CHECKED	
NO.	

ORIGINAL SURVEY	DATE
SURVEYED	BY
PLOTTED	
NOTE BOOK	
AREAS CHECKED	
NO.	

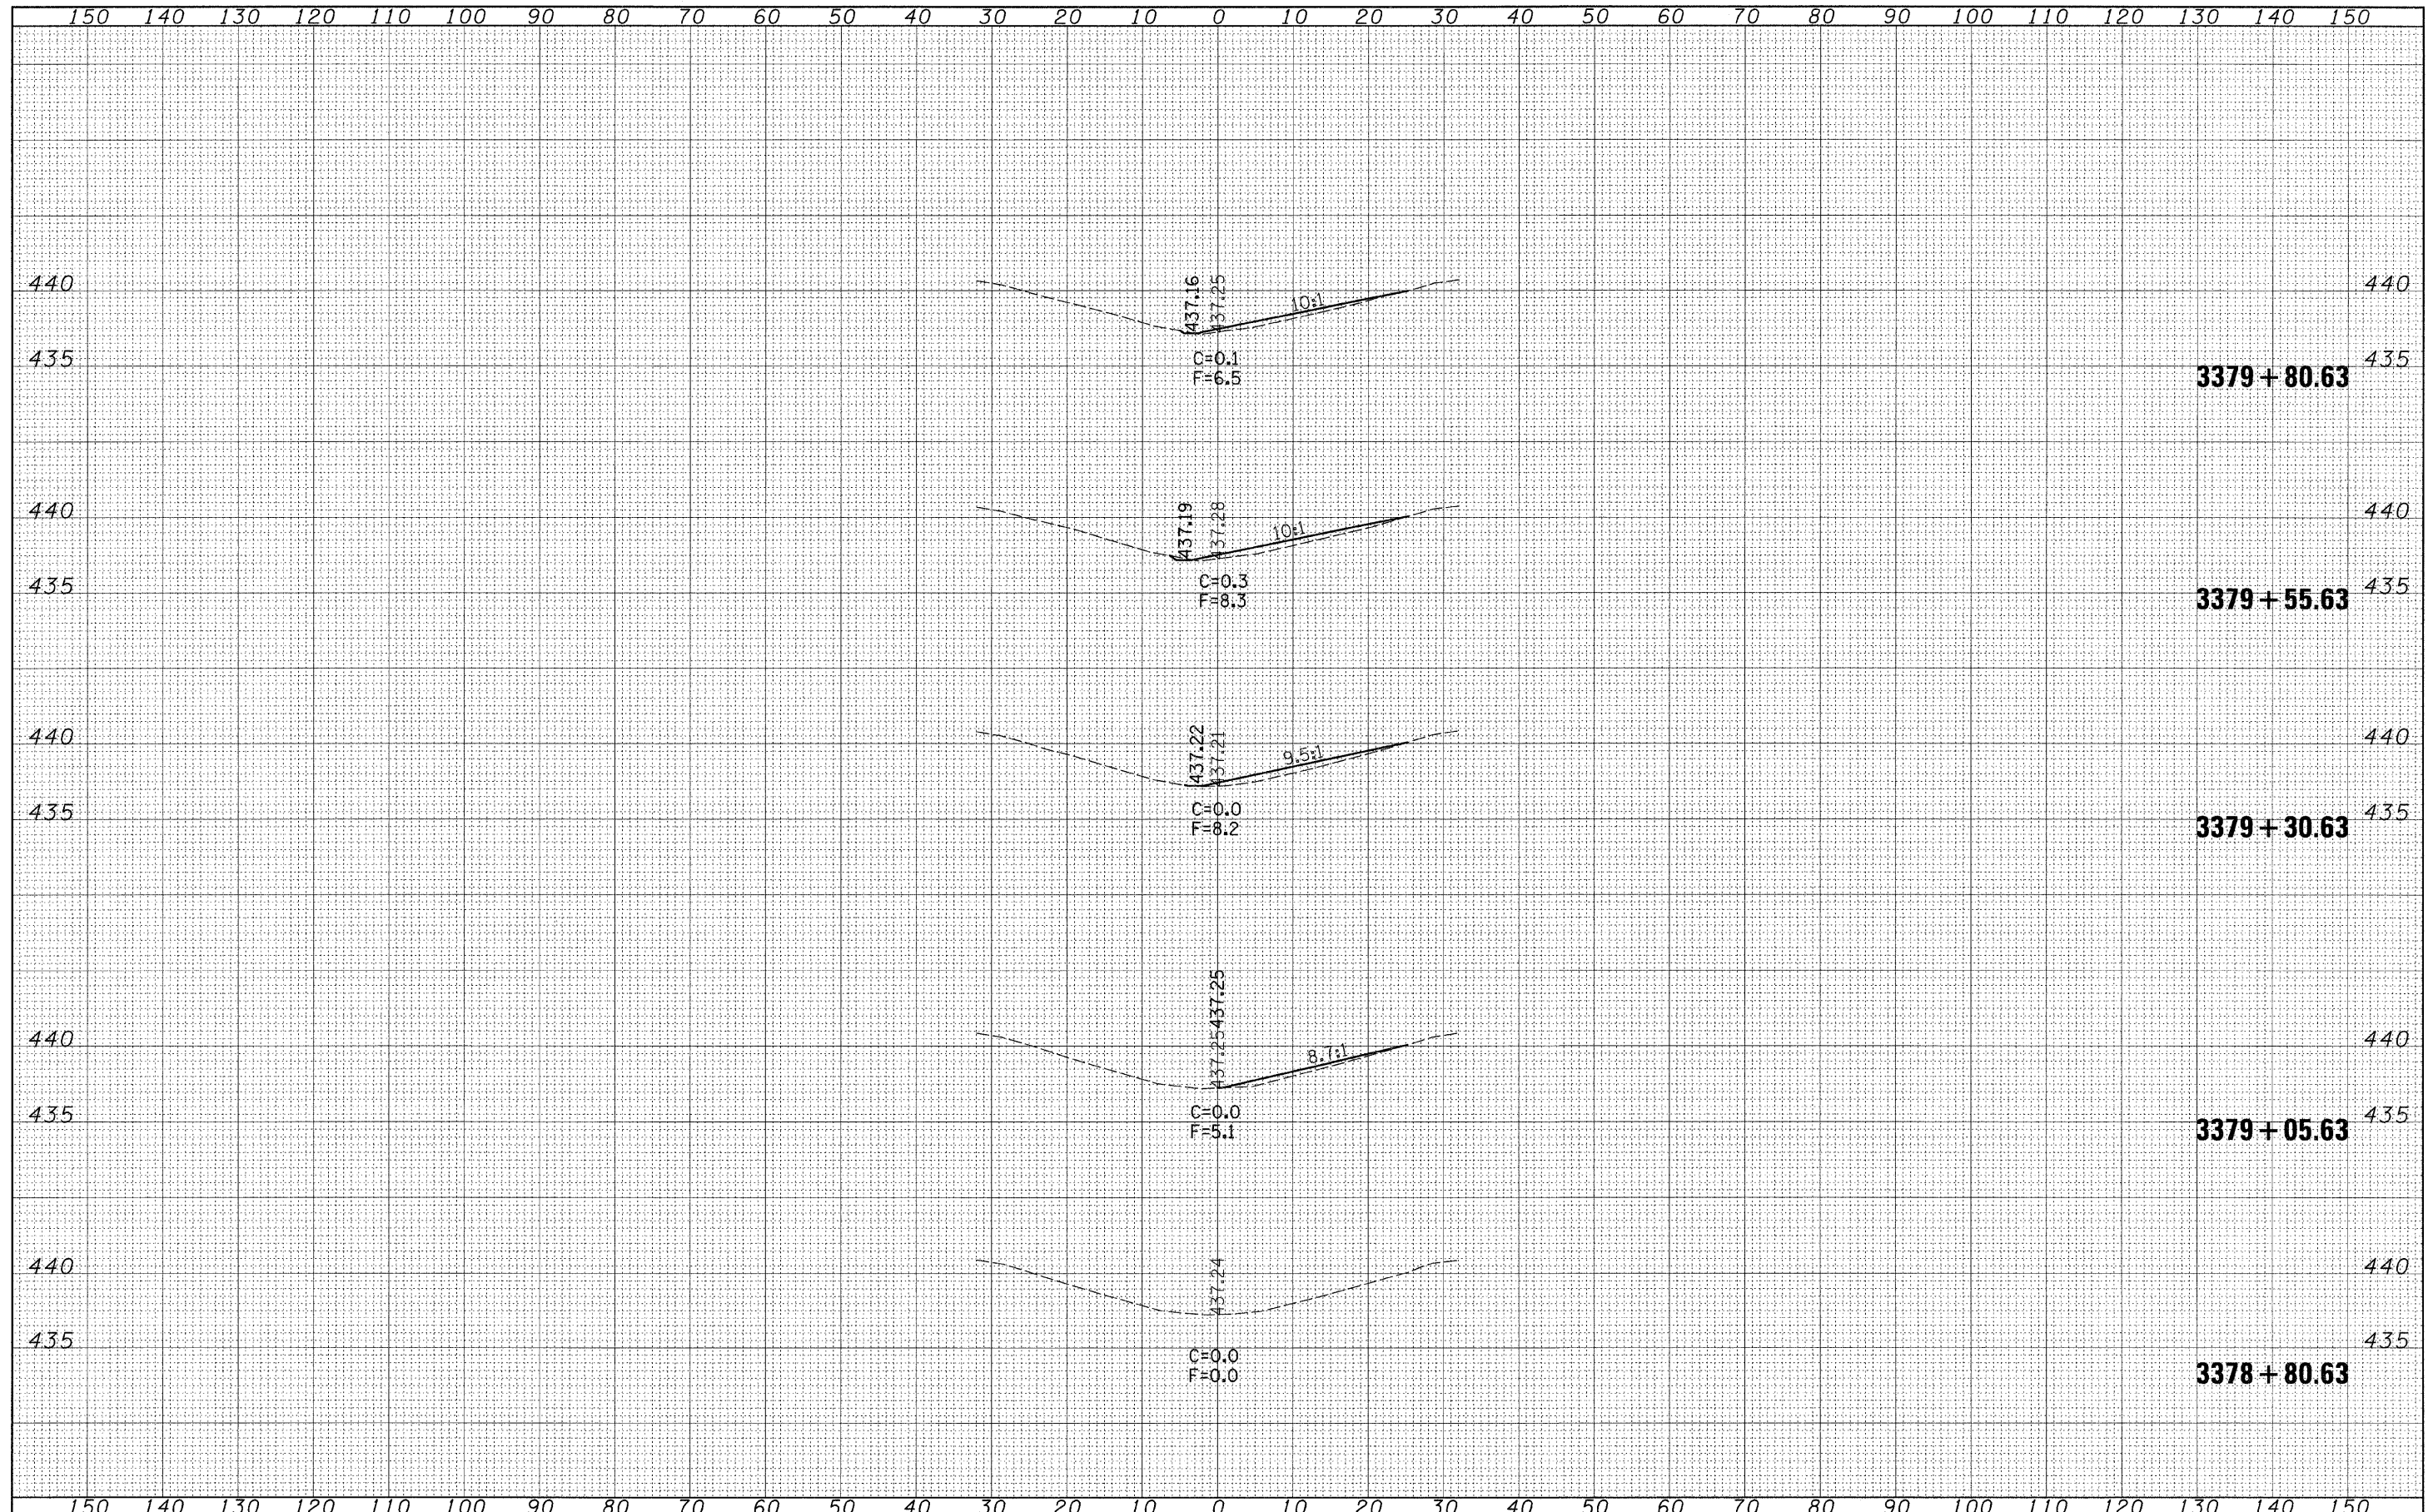

FILE NAME =	USER NAME = davissonjl	DESIGNED - JLD	REVISED -	STATE OF ILLINOIS DEPARTMENT OF TRANSPORTATION	S.N. 096-0033	F.A.I. RTE.	SECTION	COUNTY	TOTAL SHEETS	SHEET NO.
cs\projects\74285d\rs033sheet_74285.dgn	PLOT SCALE = 18.0000' / IN.	DRAWN - JLD	REVISED -			64	D7 SAFETY 2008-4	WAYNE	51	20
PLOT DATE = 1/30/2008	DATE -	CHECKED -	REVISED -			CONTRACT NO. 74285				
		DATE -	REVISED -			FED. ROAD DIST. NO. ILLINOIS FED. AID PROJECT				
SCALE: H:10 V:5						SHEET NO. 1 OF 4 SHEETS		STA. 3378+80.63 TO STA. 3379+80.63		