


DATE	
BY	
FINAL SURVEY	
SURVEYED	
NOTE BOOK	
PLOTTED	
AREAS CHECKED	
NO.	

DATE	
BY	
ORIGINAL SURVEY	
SURVEYED	
NOTE BOOK	
PLOTTED	
AREAS CHECKED	
NO.	

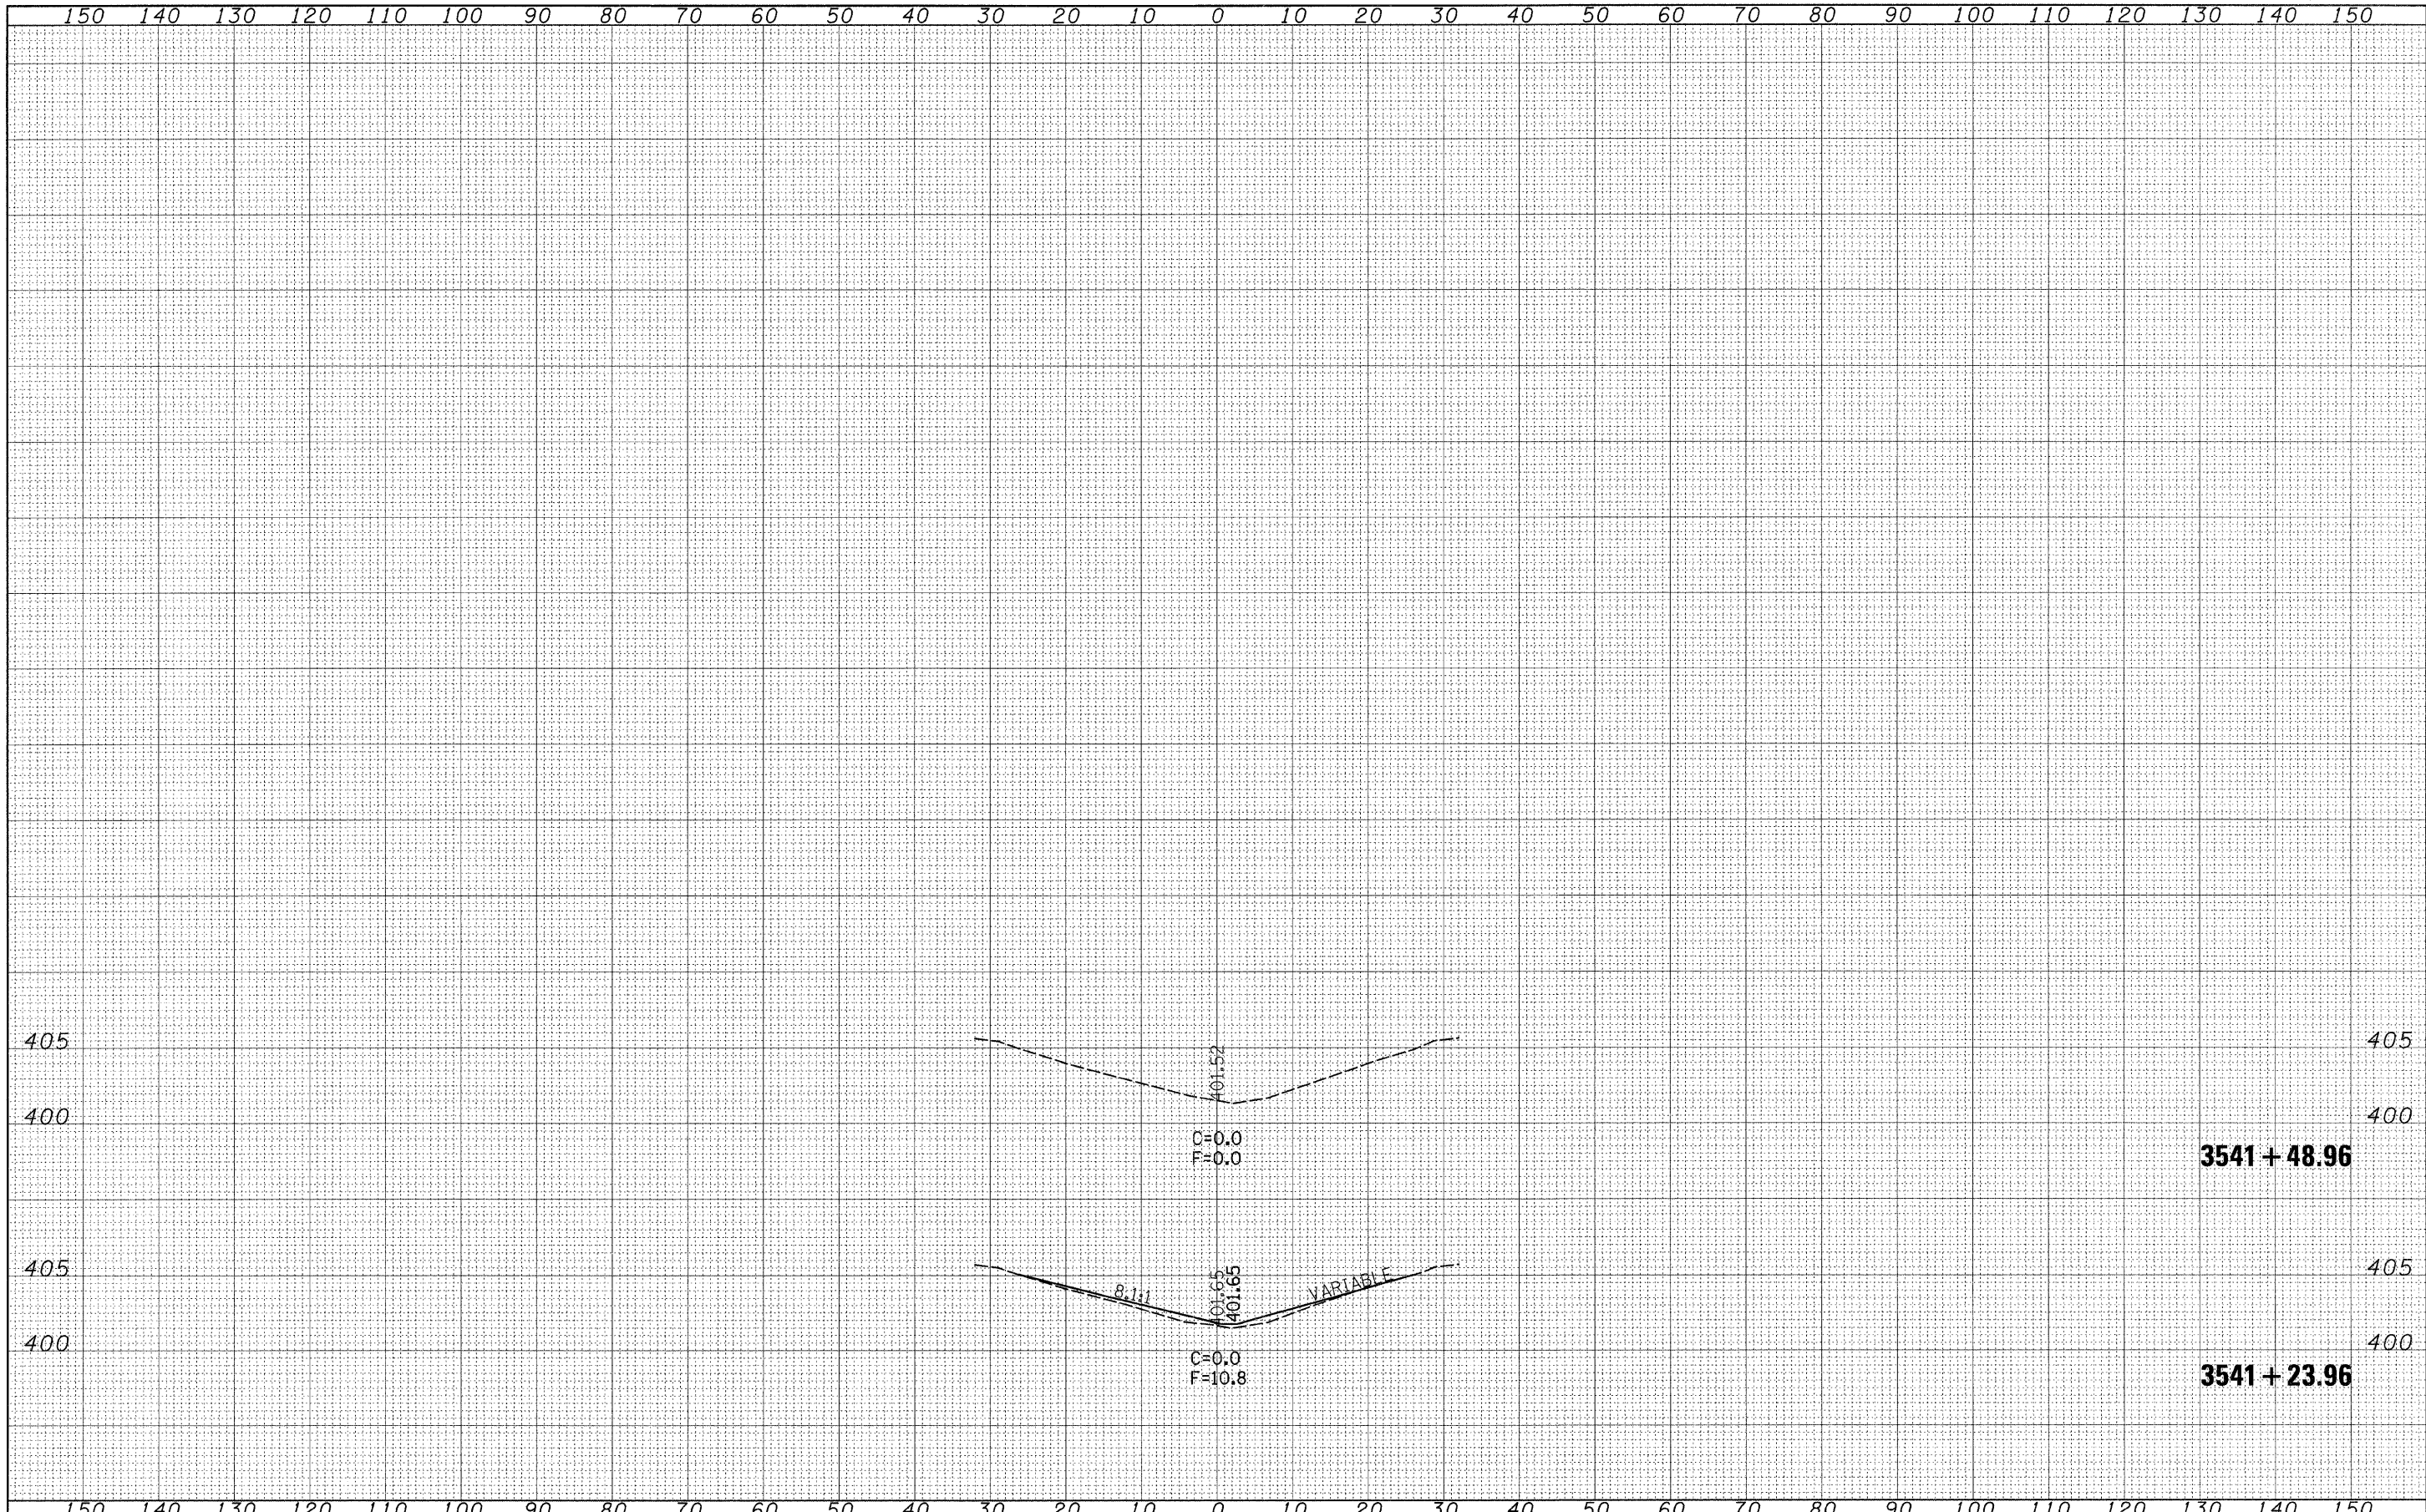

FILE NAME = c:\projects\74285d\vs\034sheet_74285.dgn	USER NAME = davissonjl	DESIGNED - JLD	REVISED -	<b>STATE OF ILLINOIS DEPARTMENT OF TRANSPORTATION</b>	<b>S.N. 096-0034</b>	F.A.I. RTE. 64	SECTION D7 SAFETY 2008-4	COUNTY WAYNE	TOTAL SHEETS 51	SHEET NO. 27	
PLOT SCALE = 1/8.0000' / IN.	CHECKED -	REVISED -	SCALE: H:10 V:5			SHEET NO. 4 OF 4 SHEETS	STA. 3541+23.96 TO STA. 3541+48.96	FED. ROAD DIST. NO.	ILLINOIS FED. AID PROJECT	CONTRACT NO. 74285	
PLOT DATE = 1/30/2008	DATE -	REVISED -									