


FINAL SURVEY	SURVEYED	DATE
NOTE BOOK	PLOTTED	BY
NO.	AREAS CHECKED	

ORIGINAL SURVEY	SURVEYED	DATE
NOTE BOOK	PLOTTED	BY
NO.	AREAS CHECKED	

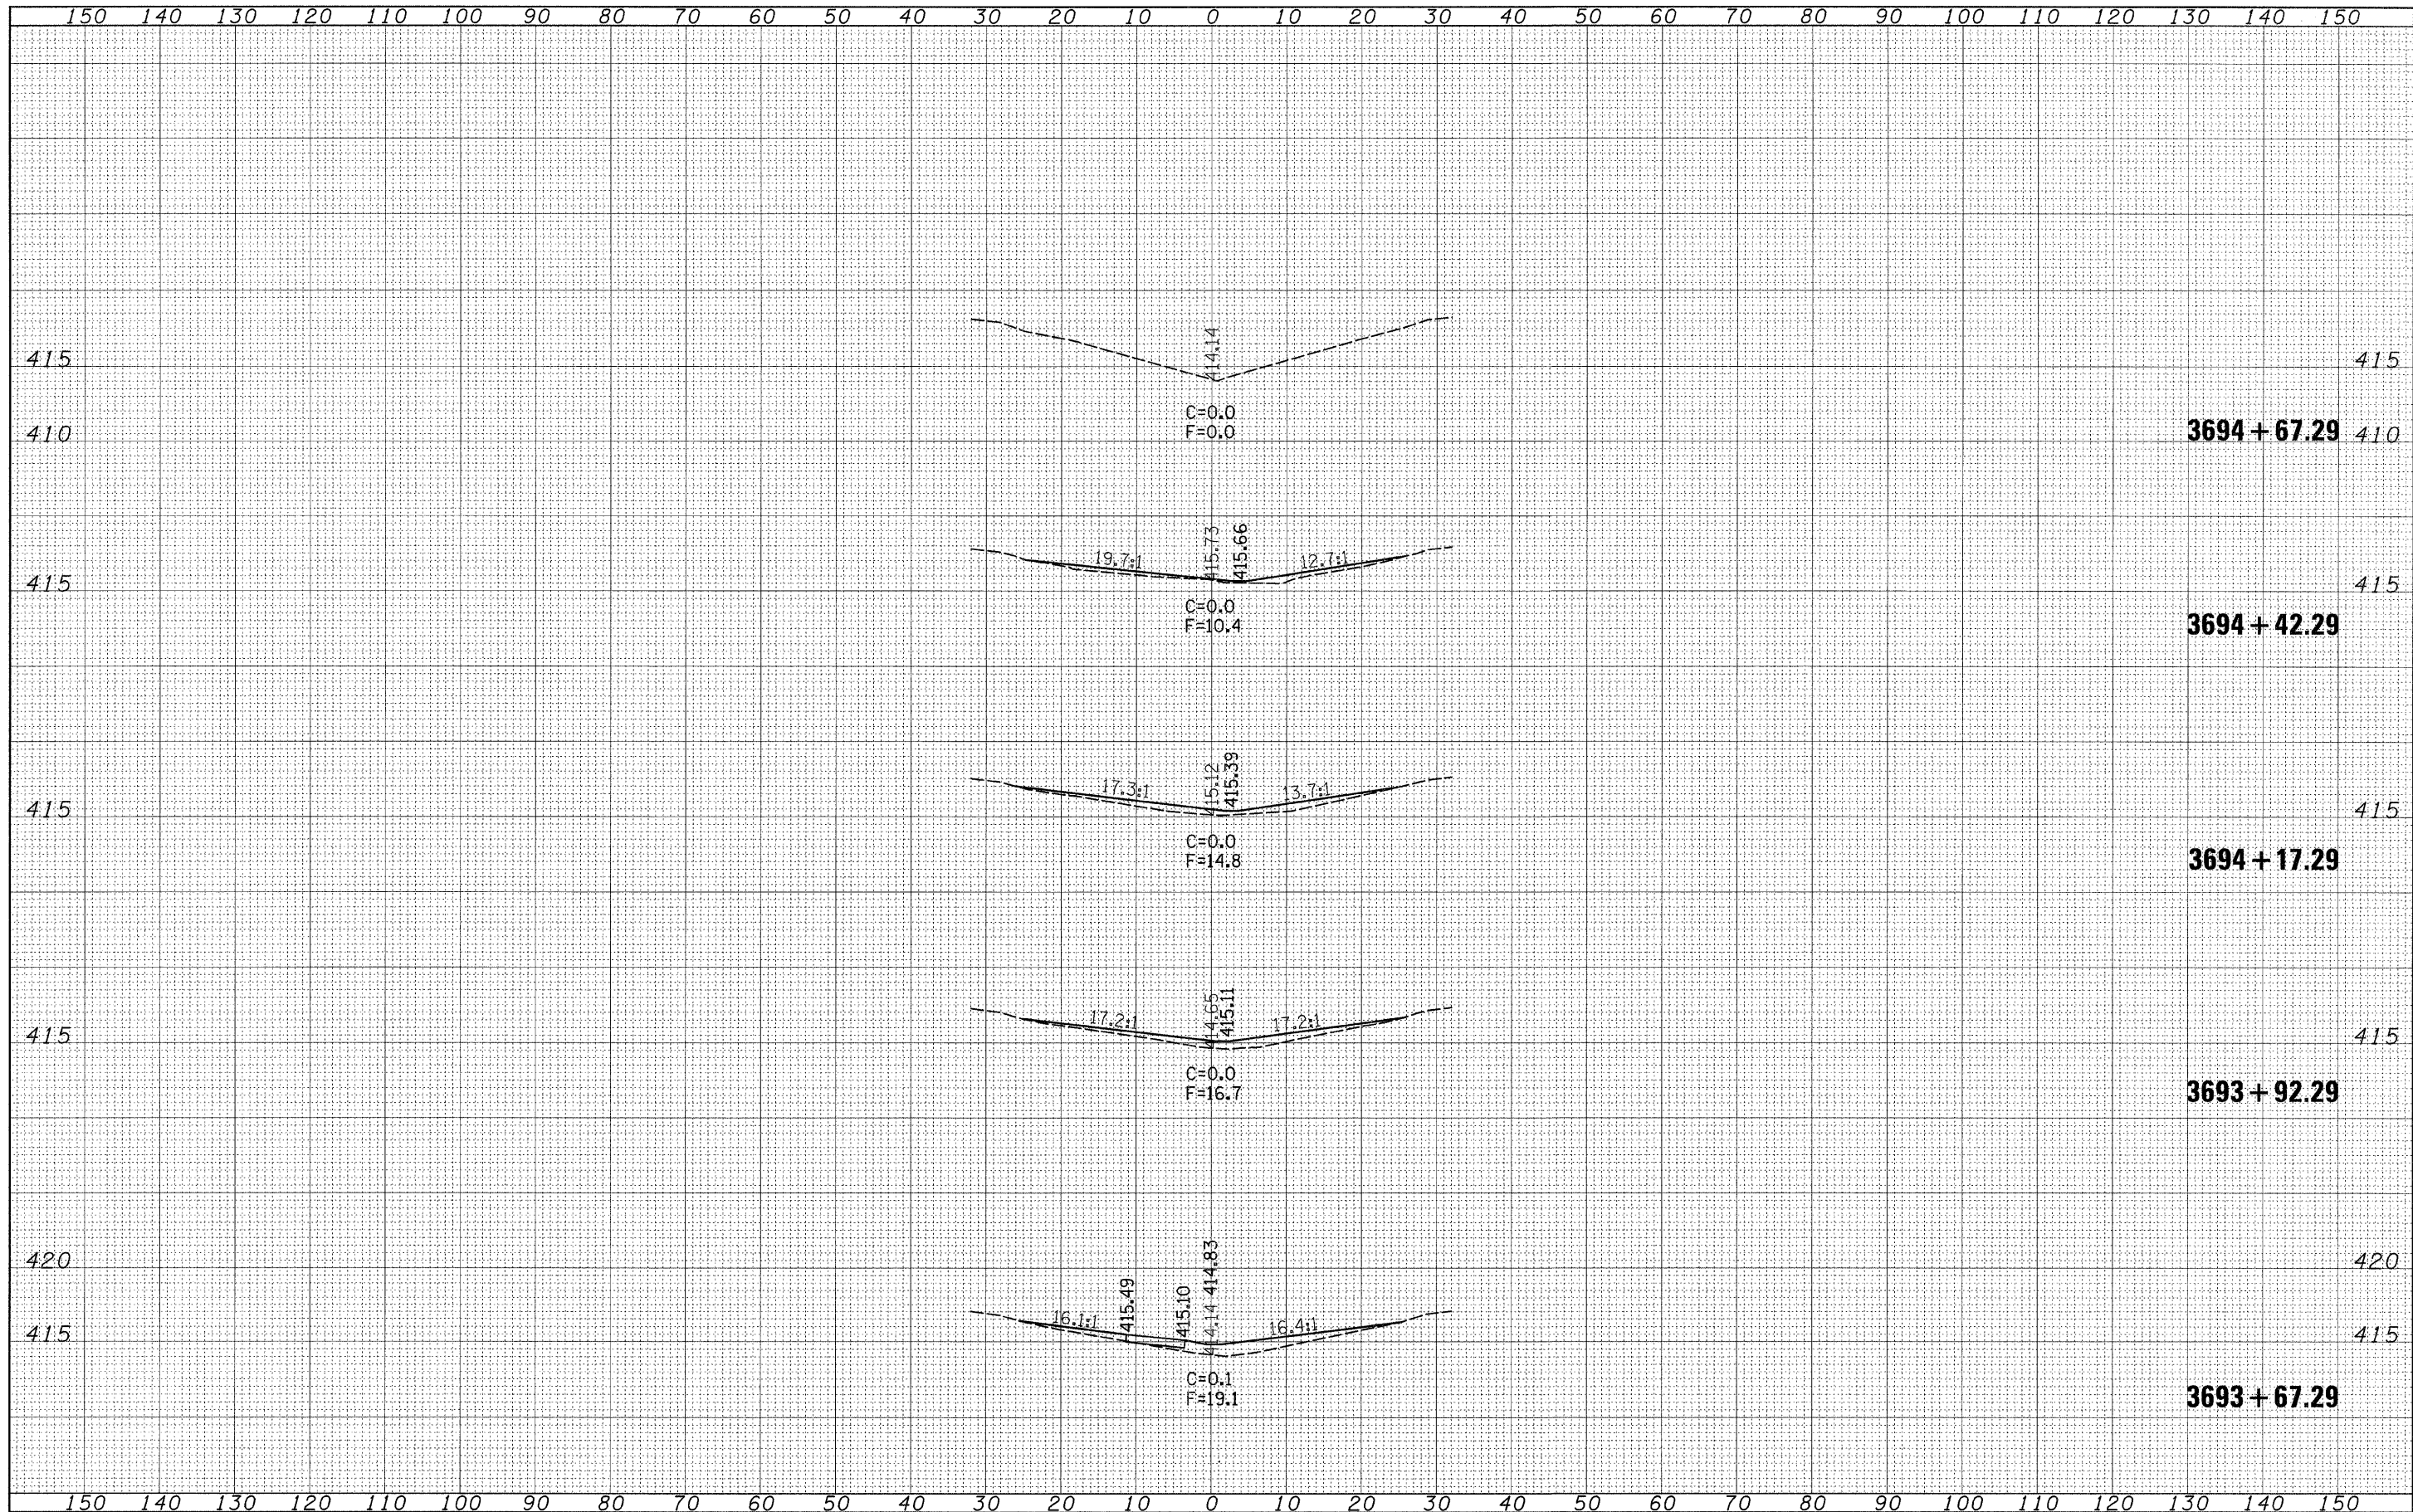

FILE NAME =	USER NAME = davisoryjl	DESIGNED - JLD	REVISED -	<b>STATE OF ILLINOIS DEPARTMENT OF TRANSPORTATION</b>	<b>S.N. 096-0035</b>	F.A.I. RTE.	SECTION	COUNTY	TOTAL SHEETS	SHEET NO.
c:\projects\74285d\9035sheet_74285.dgn	PLOT SCALE = 10,000' / IN.	DRAWN - JLD	REVISED -			64	D7 SAFETY 2008-4	WAYNE	51	30
	PLOT DATE = 1/30/2008	CHECKED -	REVISED -			CONTRACT NO. 74285				
		DATE -	REVISED -			SCALE: H:10 V:5 SHEET NO. 3 OF 3 SHEETS STA. 3693+67.29 TO STA. 3694+67.29			FED. ROAD DIST. NO. ILLINOIS FED. AID PROJECT	