


DATE	
BY	
FINAL SURVEY	
PLOTTED	
NOTE BOOK	
AREAS CHECKED	
NO.	

DATE	
BY	
ORIGINAL SURVEY	
PLOTTED	
NOTE BOOK	
AREAS CHECKED	
NO.	

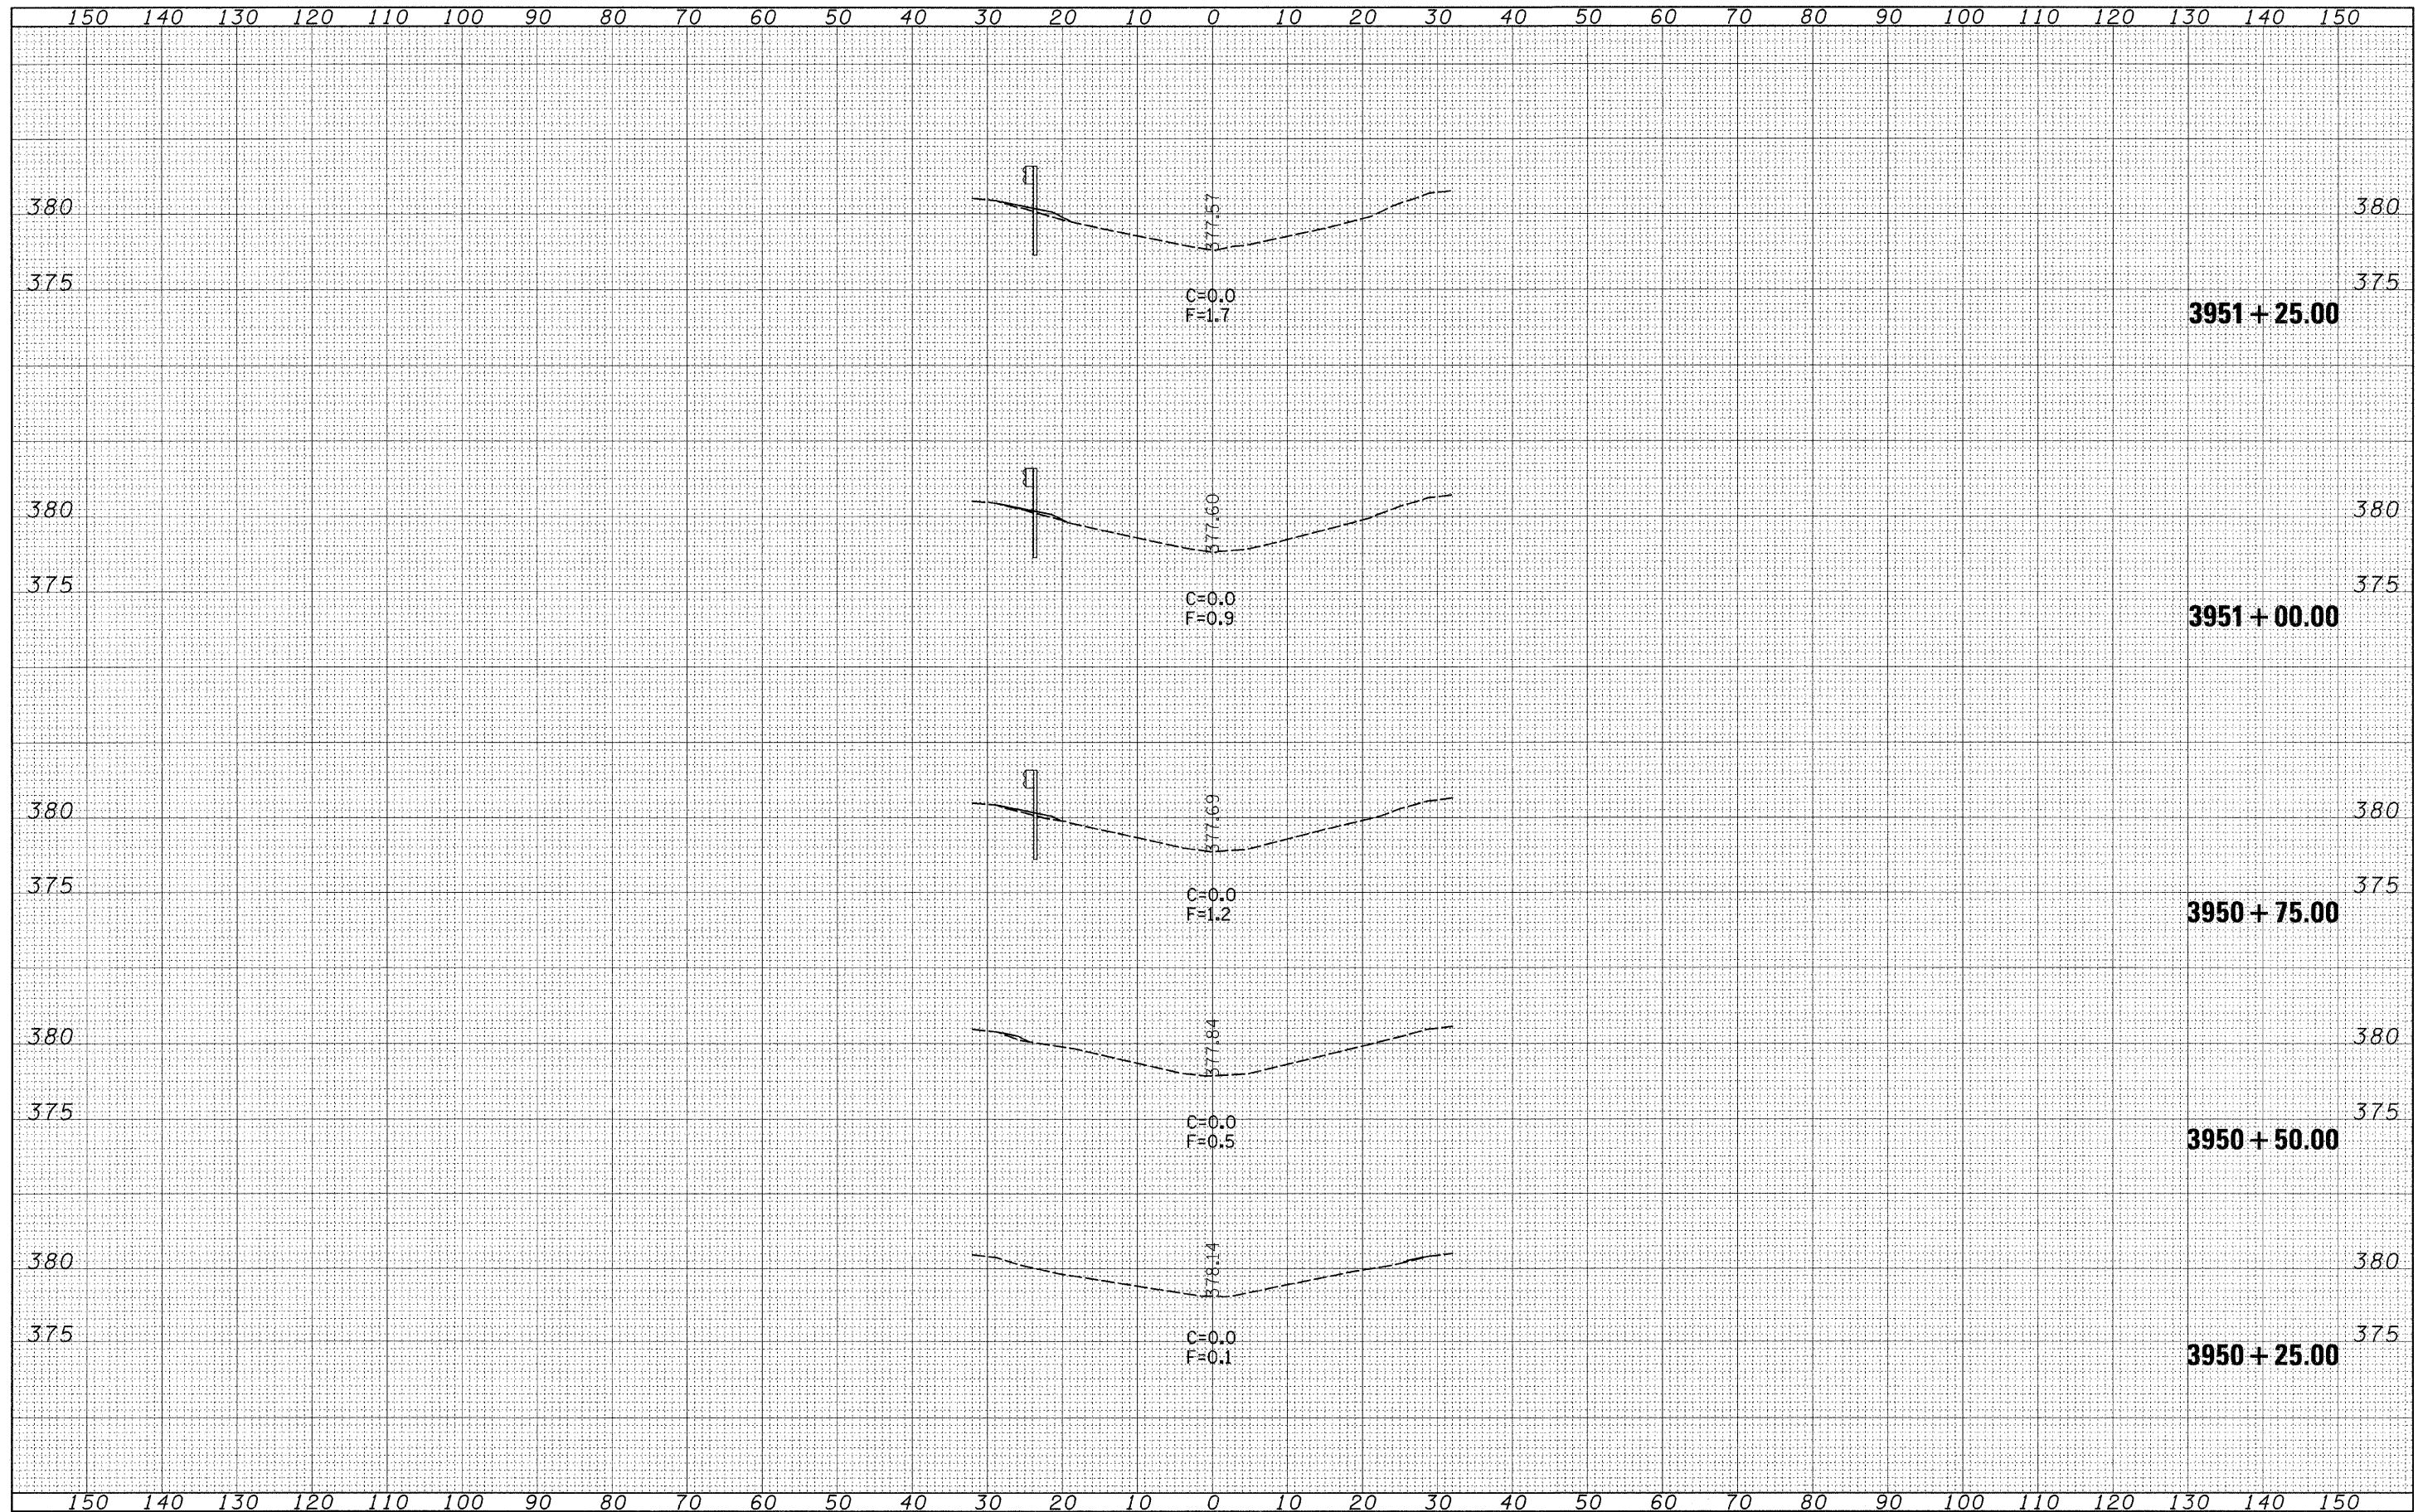

FILE NAME = c:\projects\74285d\vs03\sheet_74285.dgn

USER NAME = davisonjl
 DESIGNED - JLD
 DRAWN - JLD
 PLLOT SCALE = 10.0000' / IN.
 PLOT DATE = 1/30/2008

DESIGNED - JLD
 DRAWN - JLD
 CHECKED -
 DATE -

REVISED -
 REVISED -
 REVISED -
 REVISED -

**STATE OF ILLINOIS
 DEPARTMENT OF TRANSPORTATION**

S.N. 096-0031

SCALE: H=10 V=5 SHEET NO. 4 OF 7 SHEETS STA. 3950+25.00 TO STA. 3951+25.00

F.A.I. RTE.	SECTION	COUNTY	TOTAL SHEETS	SHEET NO.
64	D7 SAFETY 2008-4	WAYNE	51	39
CONTRACT NO. 74285				

FED. ROAD DIST. NO. ILLINOIS FED. AID PROJECT