


STAGE I TYPICAL

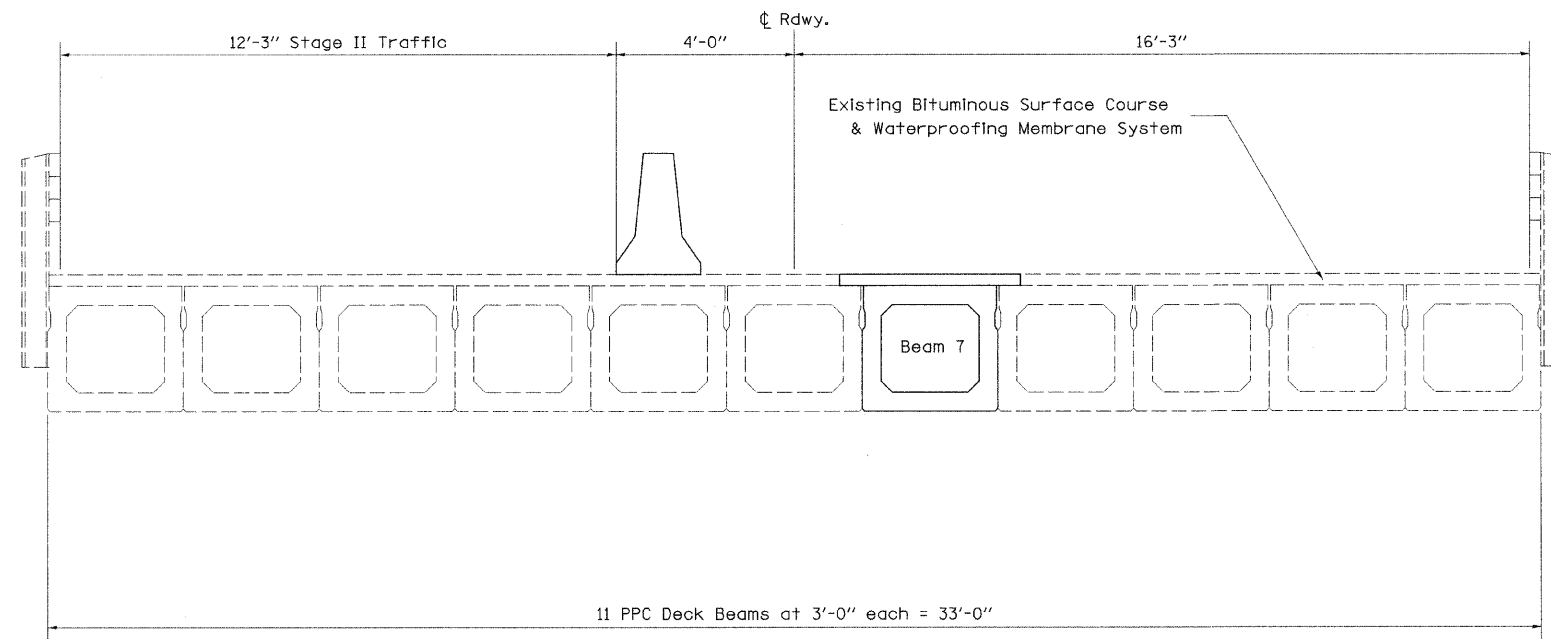

STAGE II TYPICAL

FILE NAME = c:\projects\74290\d\shhtypcals_74290.dgn	USER NAME = swartzrk	DESIGNED - JDW	REVISED -	STATE OF ILLINOIS DEPARTMENT OF TRANSPORTATION	TYPICAL CROSS SECTION			F.A.P. RTE.	SECTION	COUNTY	TOTAL SHEETS	SHEET NO.			
	PLOT SCALE = 20,0000 1/ IN.	DRAWN - JDW	REVISED -		SCALE: N/A	SHEET NO.	OF	SHEETS	STA.	TO STA.	332	D7 BEAM REPAIR 2008-2	LAWRENCE	11	4
	PLOT DATE = 2/5/2008	CHECKED - RWS	REVISED -												
		DATE - 01-08	REVISED -												
											CONTRACT NO. 74290		ILLINOIS FED. AID PROJECT		