
 
 


 


 
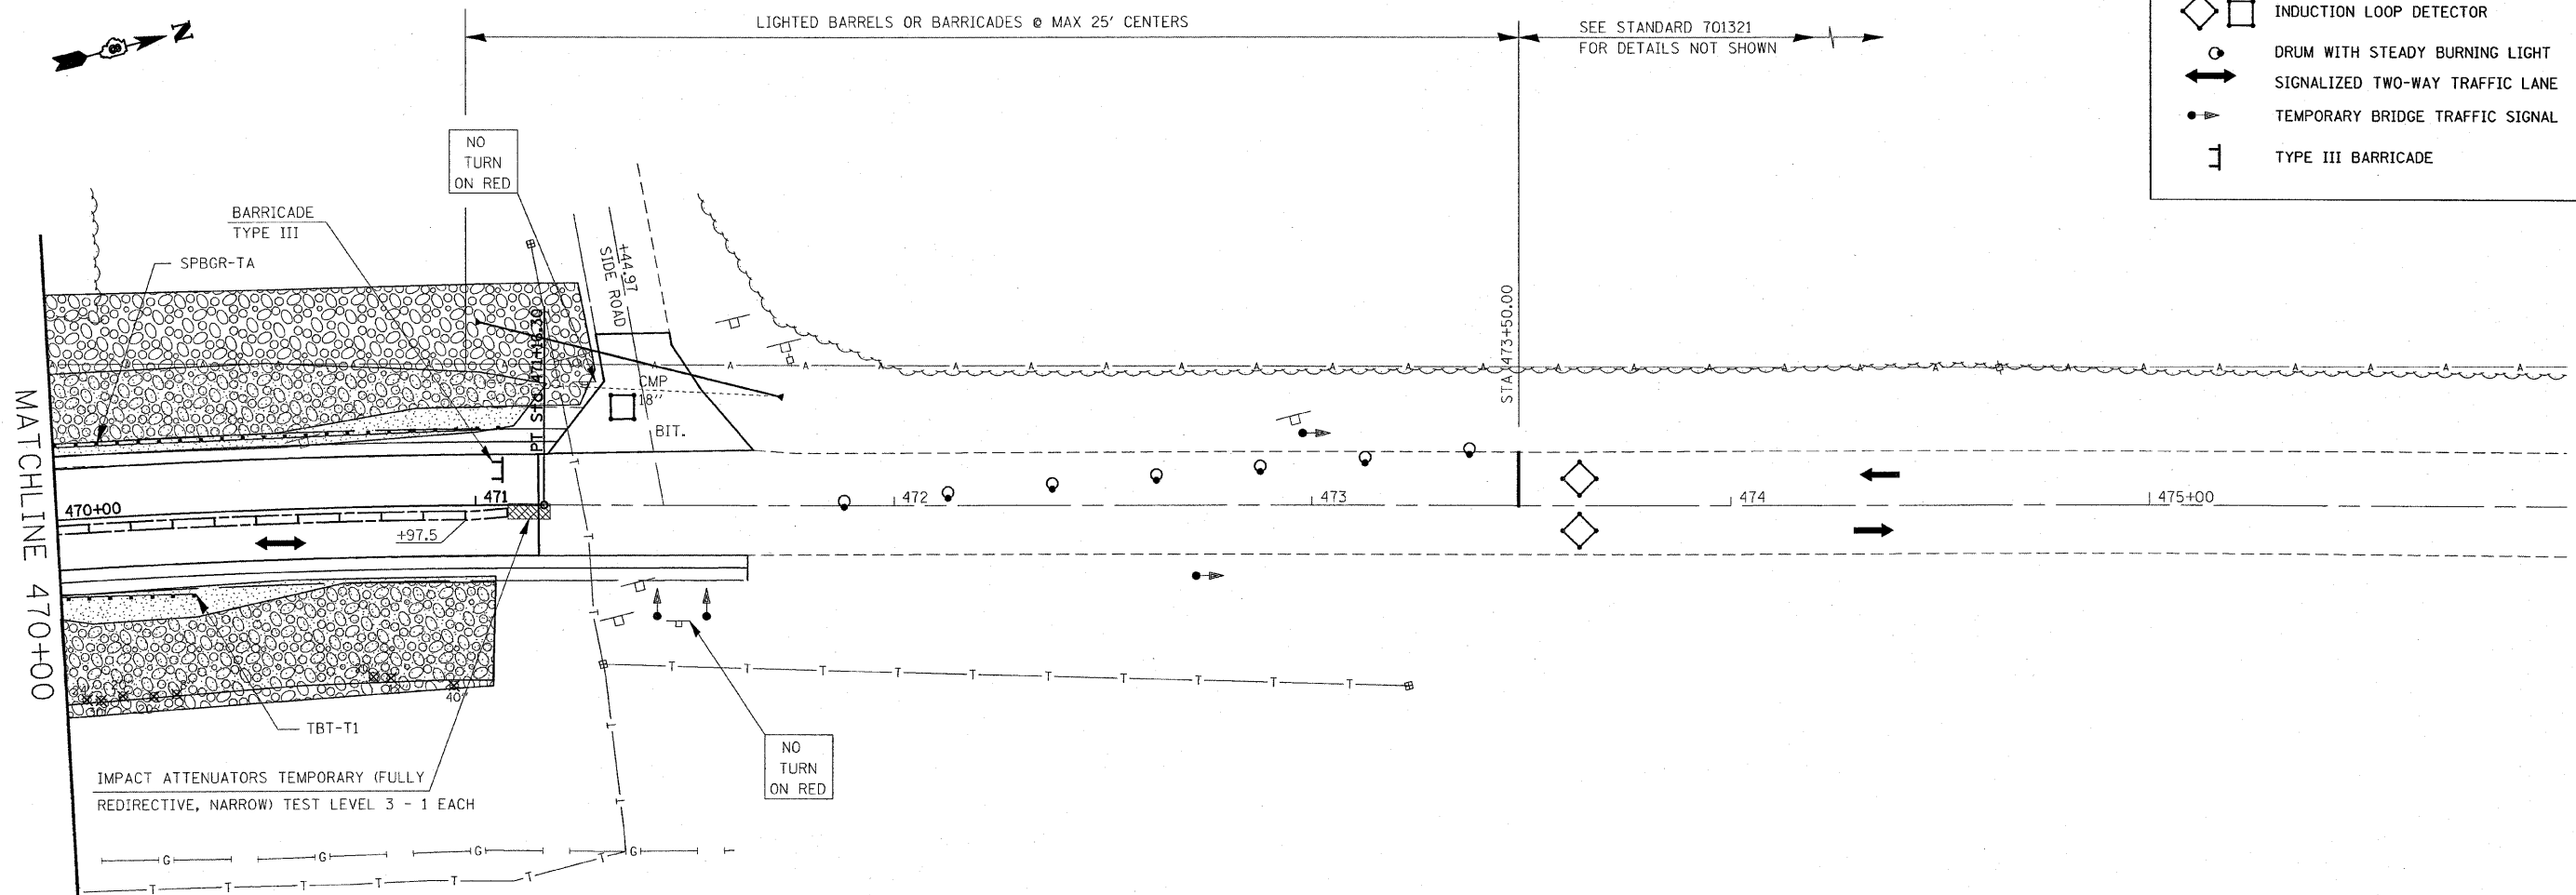




F.A.P. RTE.	SECTION	COUNTY	TOTAL SHEETS	SHEET NO.
304	5BR-2	CALHOUN	68	18
STA. 470+00.00		TO STA. 475+00.00		
FED. ROAD DIST. NO. 1		ILLINOIS FED. AID PROJECT		

LEGEND:

-  STRUCTURE REMOVAL
-  PAVEMENT REMOVAL
-  TEMPORARY CONCRETE BARRIER
-  IMPACT ATTENUATOR
-  INDUCTION LOOP DETECTOR
-  DRUM WITH STEADY BURNING LIGHT
-  SIGNALIZED TWO-WAY TRAFFIC LANE
-  TEMPORARY BRIDGE TRAFFIC SIGNAL
-  TYPE III BARRICADE



- LEGEND**
- ① EXISTING PAVEMENT
 - ⑤ PROPOSED HOT-MIX ASPHALT BASE COURSE WIDENING 9"
 - ⑧ PROPOSED HOT-MIX ASPHALT BINDER COURSE (VARIES 0.75" TO 15")
 - ⑨ PROPOSED HOT-MIX ASPHALT SURFACE COURSE 1/2"
 - ⑩ PROPOSED HOT-MIX ASPHALT SHOULDERS, 8"
 - ⑪ PROPOSED AGGREGATE SHOULDER 6"
 - ⑫ PROPOSED GUARDRAIL
 - ⑬ PROPOSED RIPRAP

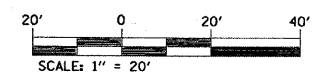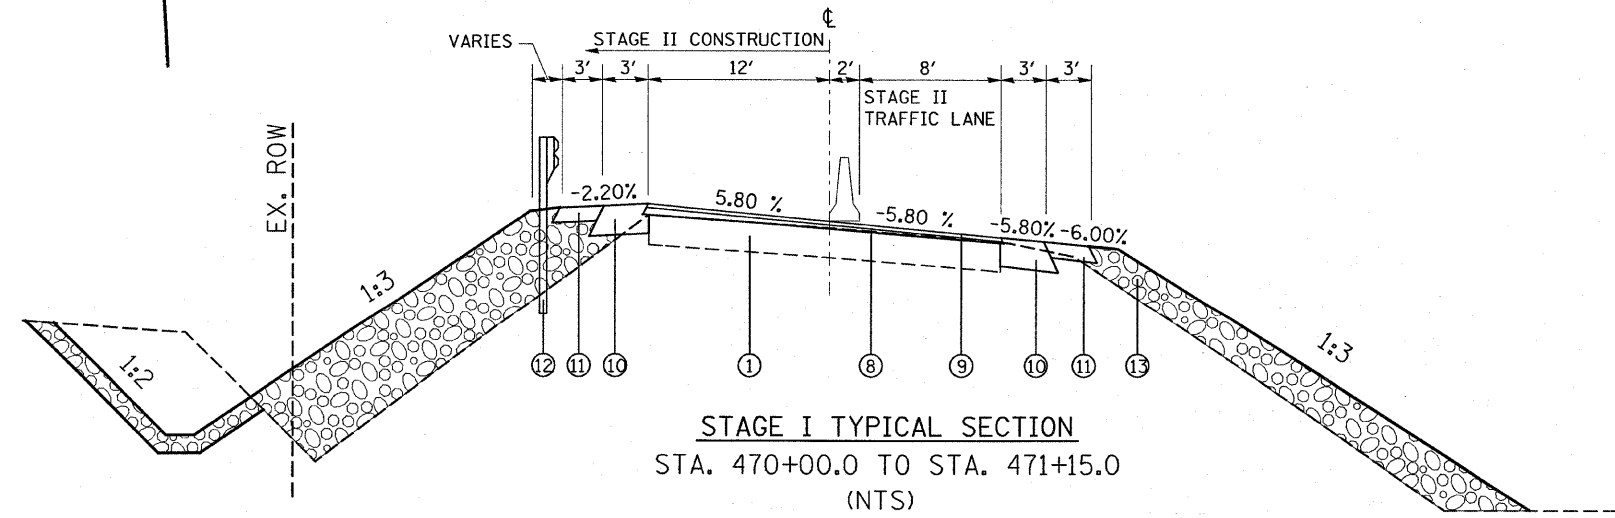

REVISIONS	
NAME	DATE

ILLINOIS DEPARTMENT OF TRANSPORTATION
SUGGESTED STAGE II CONSTRUCTION
 FAP ROUTE 304
 SECTION 5BR-2
 CALHOUN COUNTY

SCALE: VERT. _____
 HORIZ. _____

DRAWN BY _____
 CHECKED BY _____

PLOT DATE = 1/30/2008
 FILE NAME = c:\projects\76948\plan\stage2\stage2.dgn
 PLOT SCALE = 20/1000 = 1/50
 REFERENCE = SHEET 18