
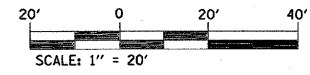


F.A.P. RTE.	SECTION	COUNTY	TOTAL SHEETS	SHEET NO.
304	5BR-2	CALHOUN	68	21
STA. 458+00.00		TO STA. 464+00.00		
FED. ROAD DIST. NO. ILLINOIS FED. AID PROJECT				

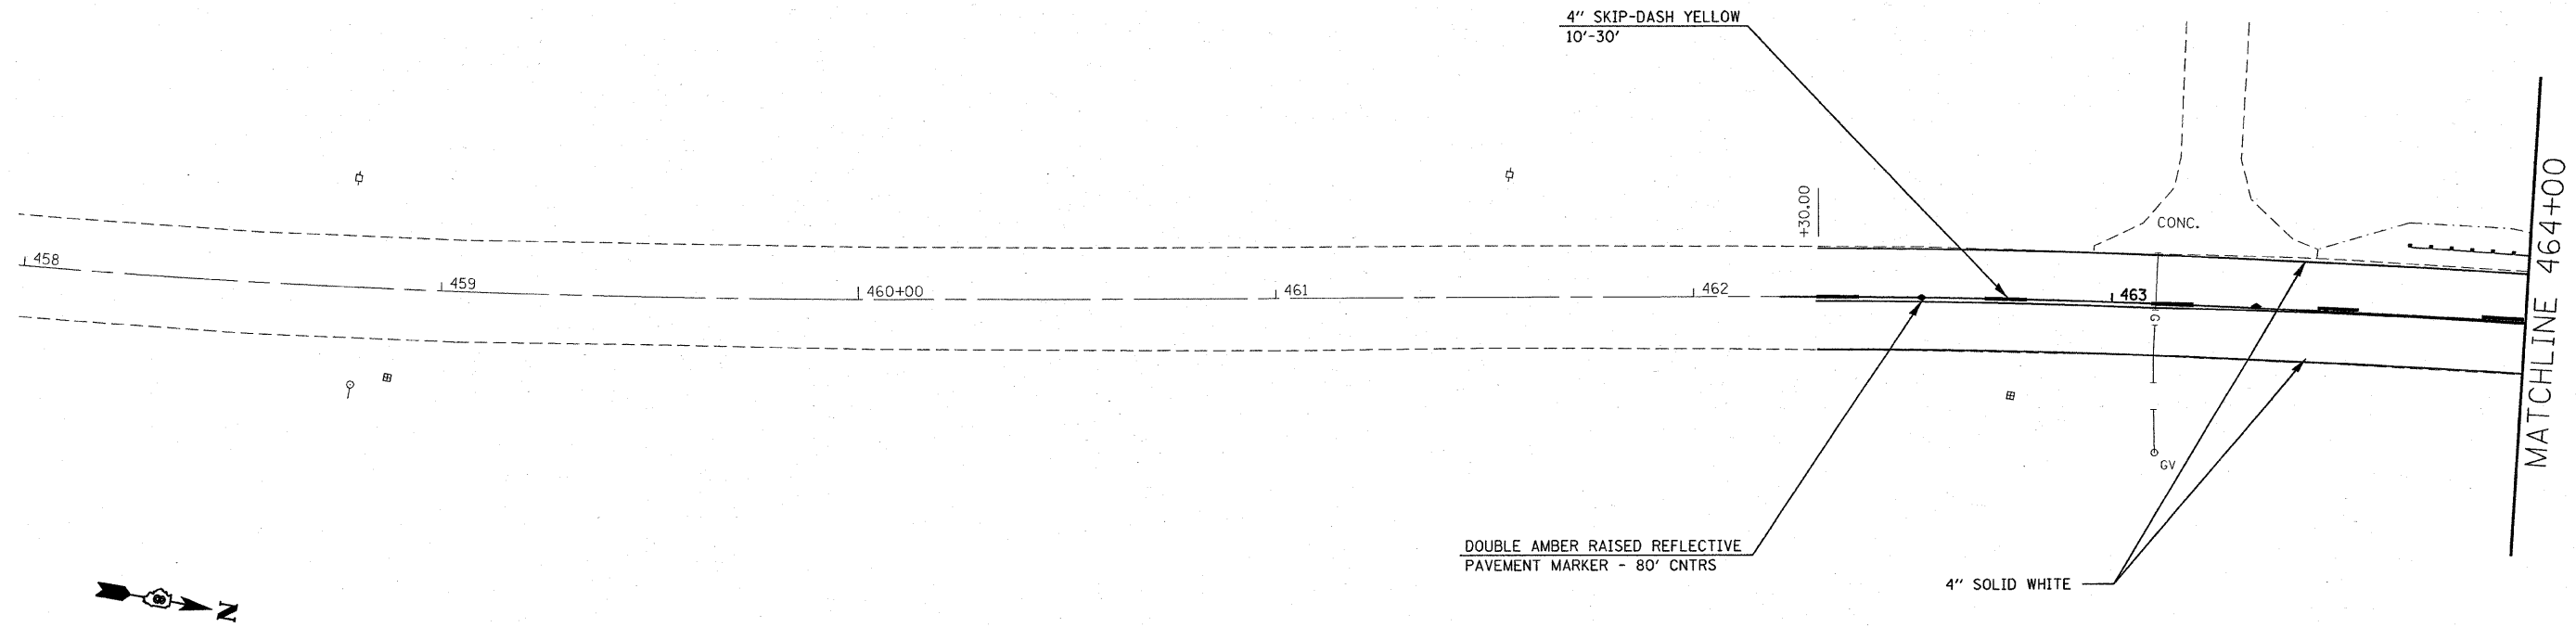

REVISIONS	
NAME	DATE

ILLINOIS DEPARTMENT OF TRANSPORTATION
PAVEMENT MARKING DETAILS
 FAP ROUTE 304
 SECTION 5BR-2
 CALHOUN COUNTY

SCALE: VERT. HORIZ.
 DATE

DRAWN BY
 CHECKED BY

PLOT DATE = 1/29/2008
 FILE NAME = c:\pav\sect5\br2\pav\pav\pav\pav.dgn
 PLOT SCALE = 20,0000 / 1 IN.
 REFERENCE = #REF#