


F.A.P. RTE.	SECTION	COUNTY	TOTAL SHEETS	SHEET NO.
304	5BR-2	CALHOUN	68	60
STA.		TO STA.		
FED. ROAD DIST. NO.		ILLINOIS FED. AID PROJECT		

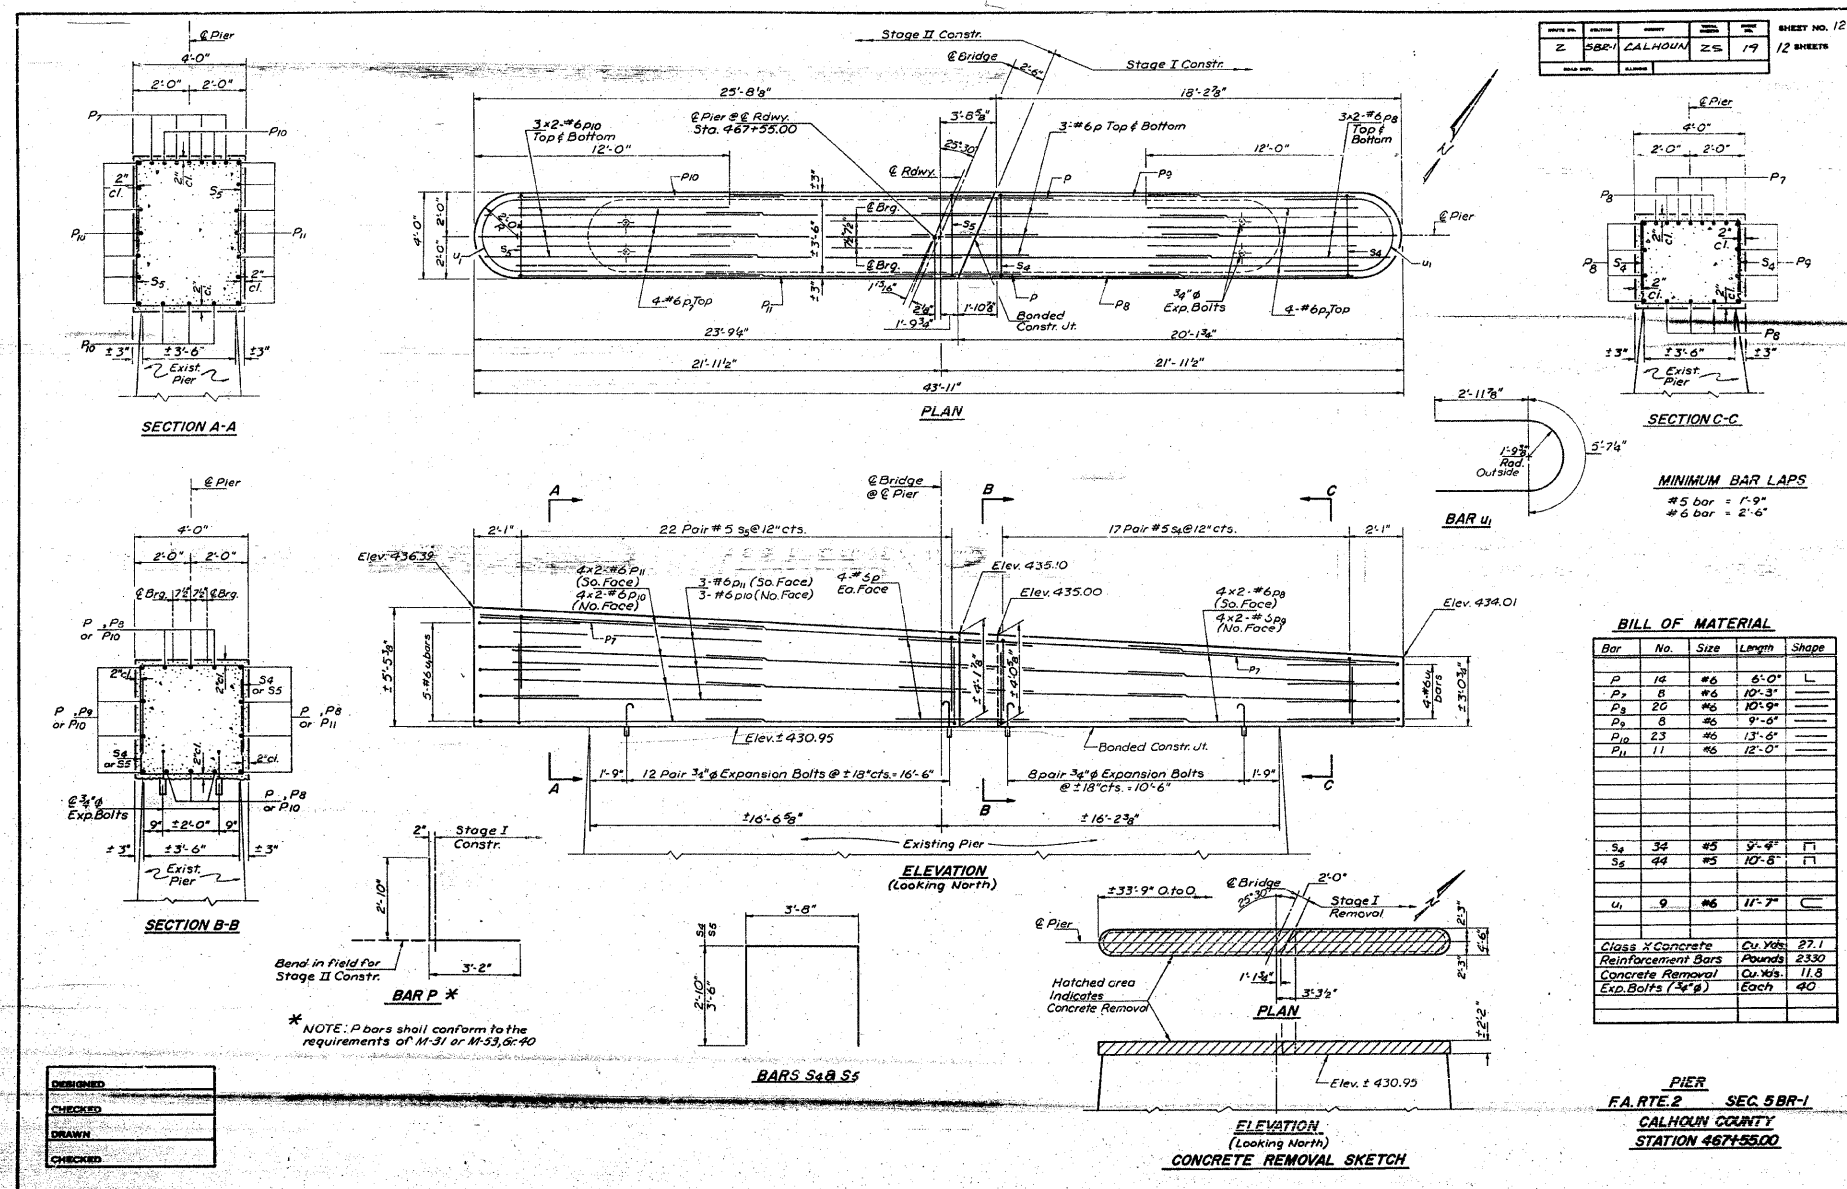

FOR INFORMATION ONLY

REVISIONS		ILLINOIS DEPARTMENT OF TRANSPORTATION
NAME	DATE	
		<b>EXISTING STRUCTURE PLANS</b>  FAP ROUTE 304 SECTION 5BR-2 CLINTON COUNTY  SCALE: VERT. _____ HORIZ. _____ DATE _____