


PLOT DATE = 1/30/2008
 PLOT SCALE = 10' = 1" (30' = 1")
 USER NAME = galuh

ORIGINAL SURVEYED
 SURVEY PLATE
 NO. AREAS CHECKED

FINAL SURVEYED
 SURVEY PLATE
 NO. AREAS CHECKED

BY DATE

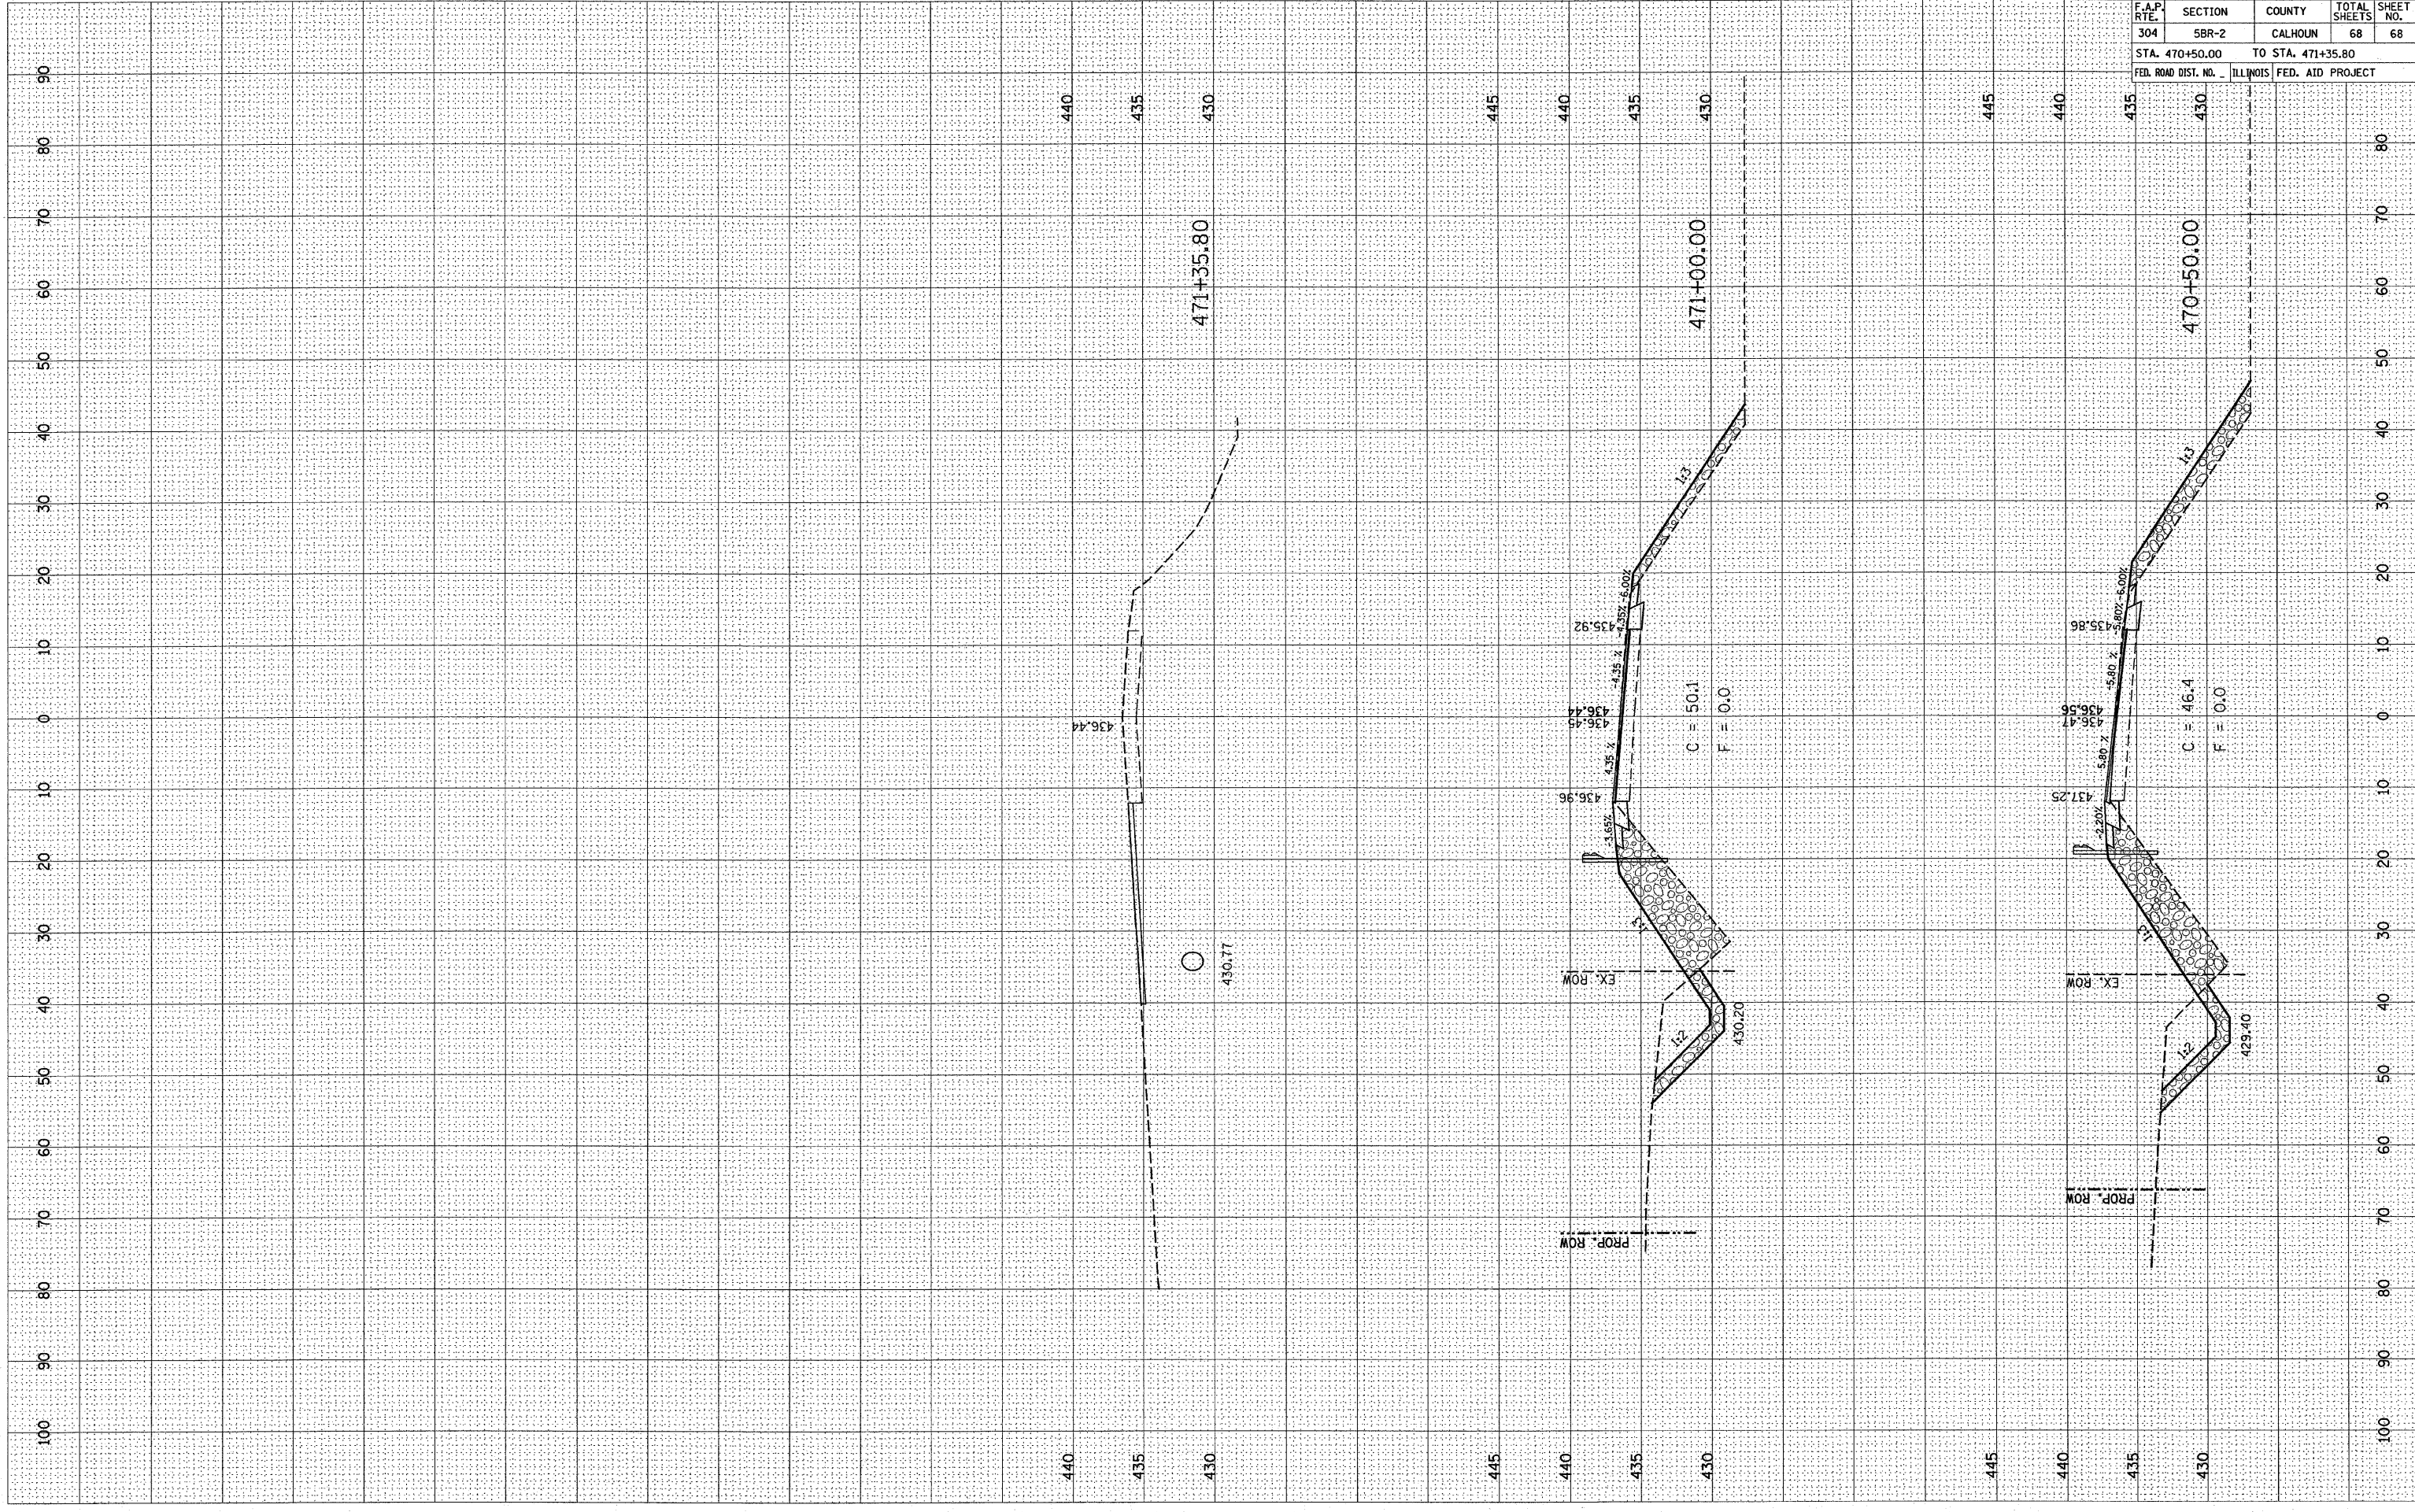

F.A.P. RTE.	SECTION	COUNTY	TOTAL SHEETS	SHEET NO.
304	5BR-2	CALHOUN	68	68
STA. 470+50.00		TO STA. 471+35.80		
FED. ROAD DIST. NO. ILLINOIS FED. AID PROJECT				