
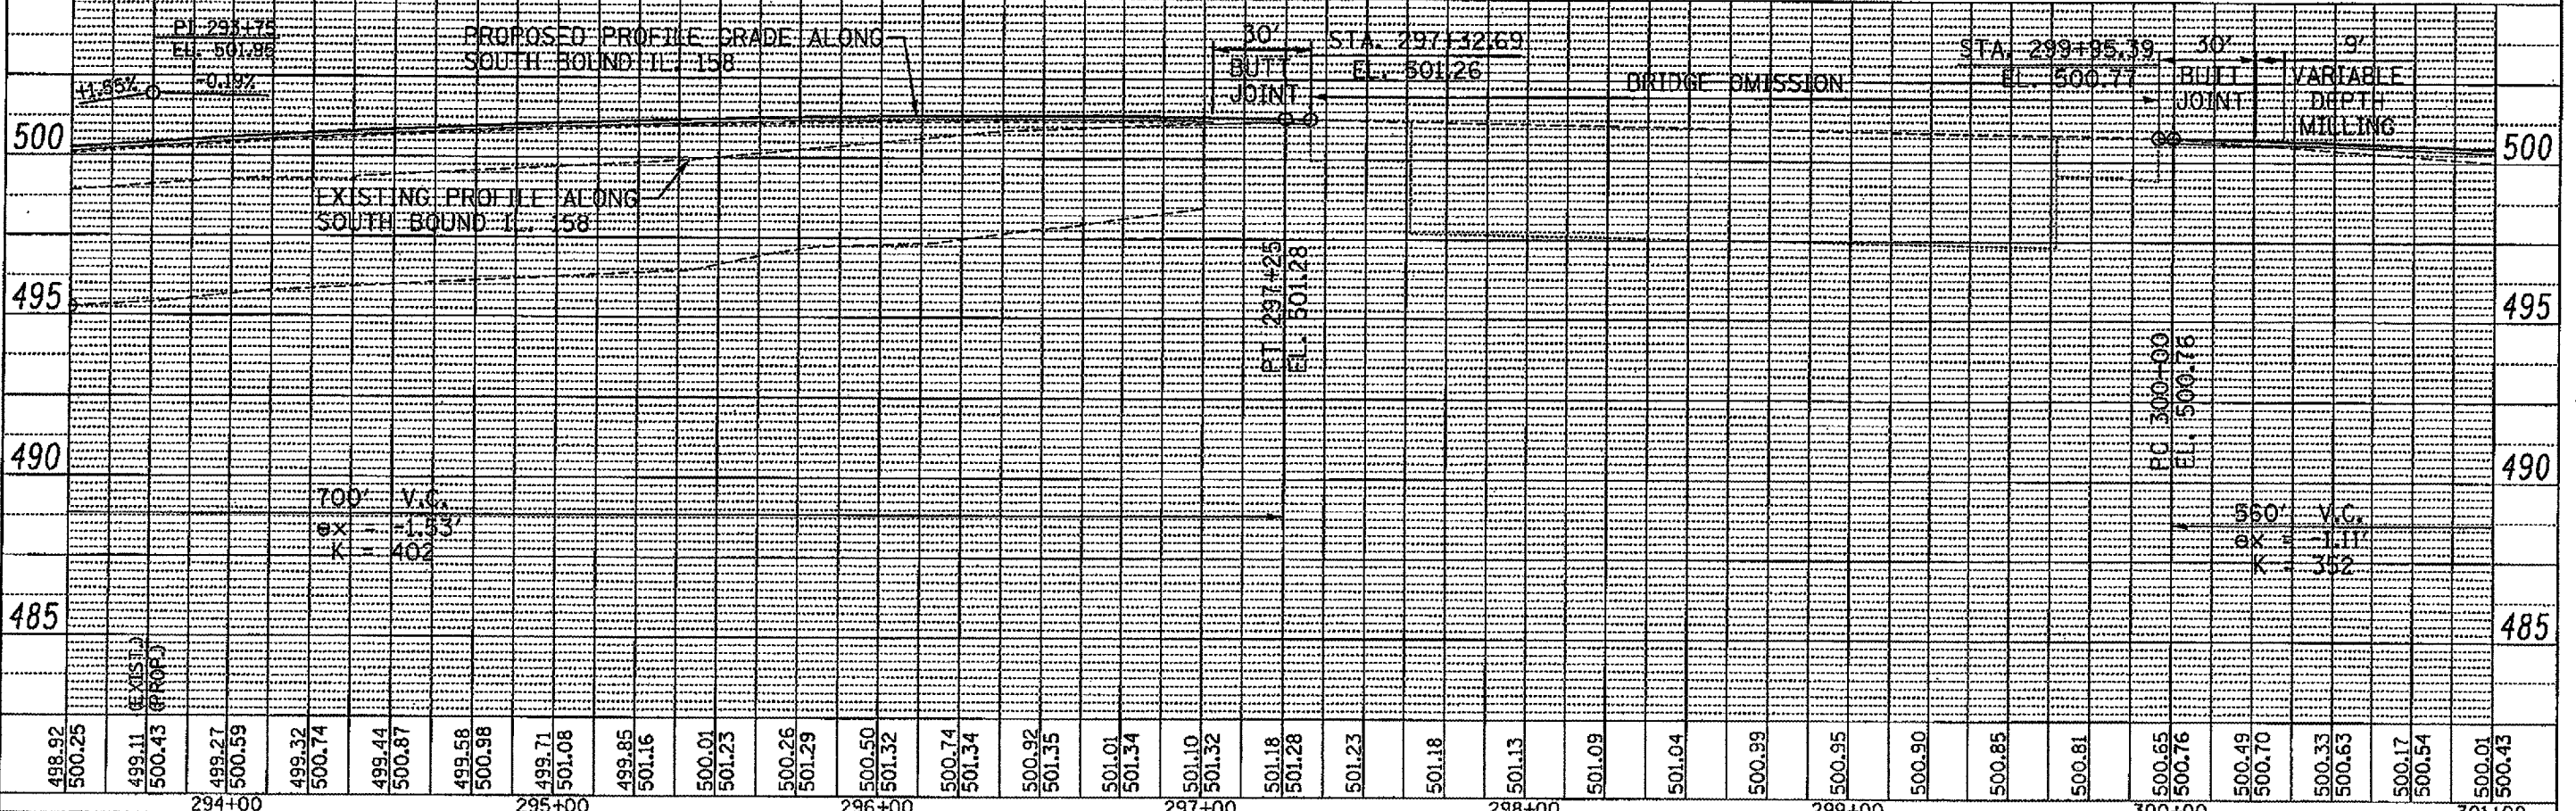


DATE	
BY	
REVISIONS	
NO.	
DATE	
BY	
REVISIONS	
NO.	
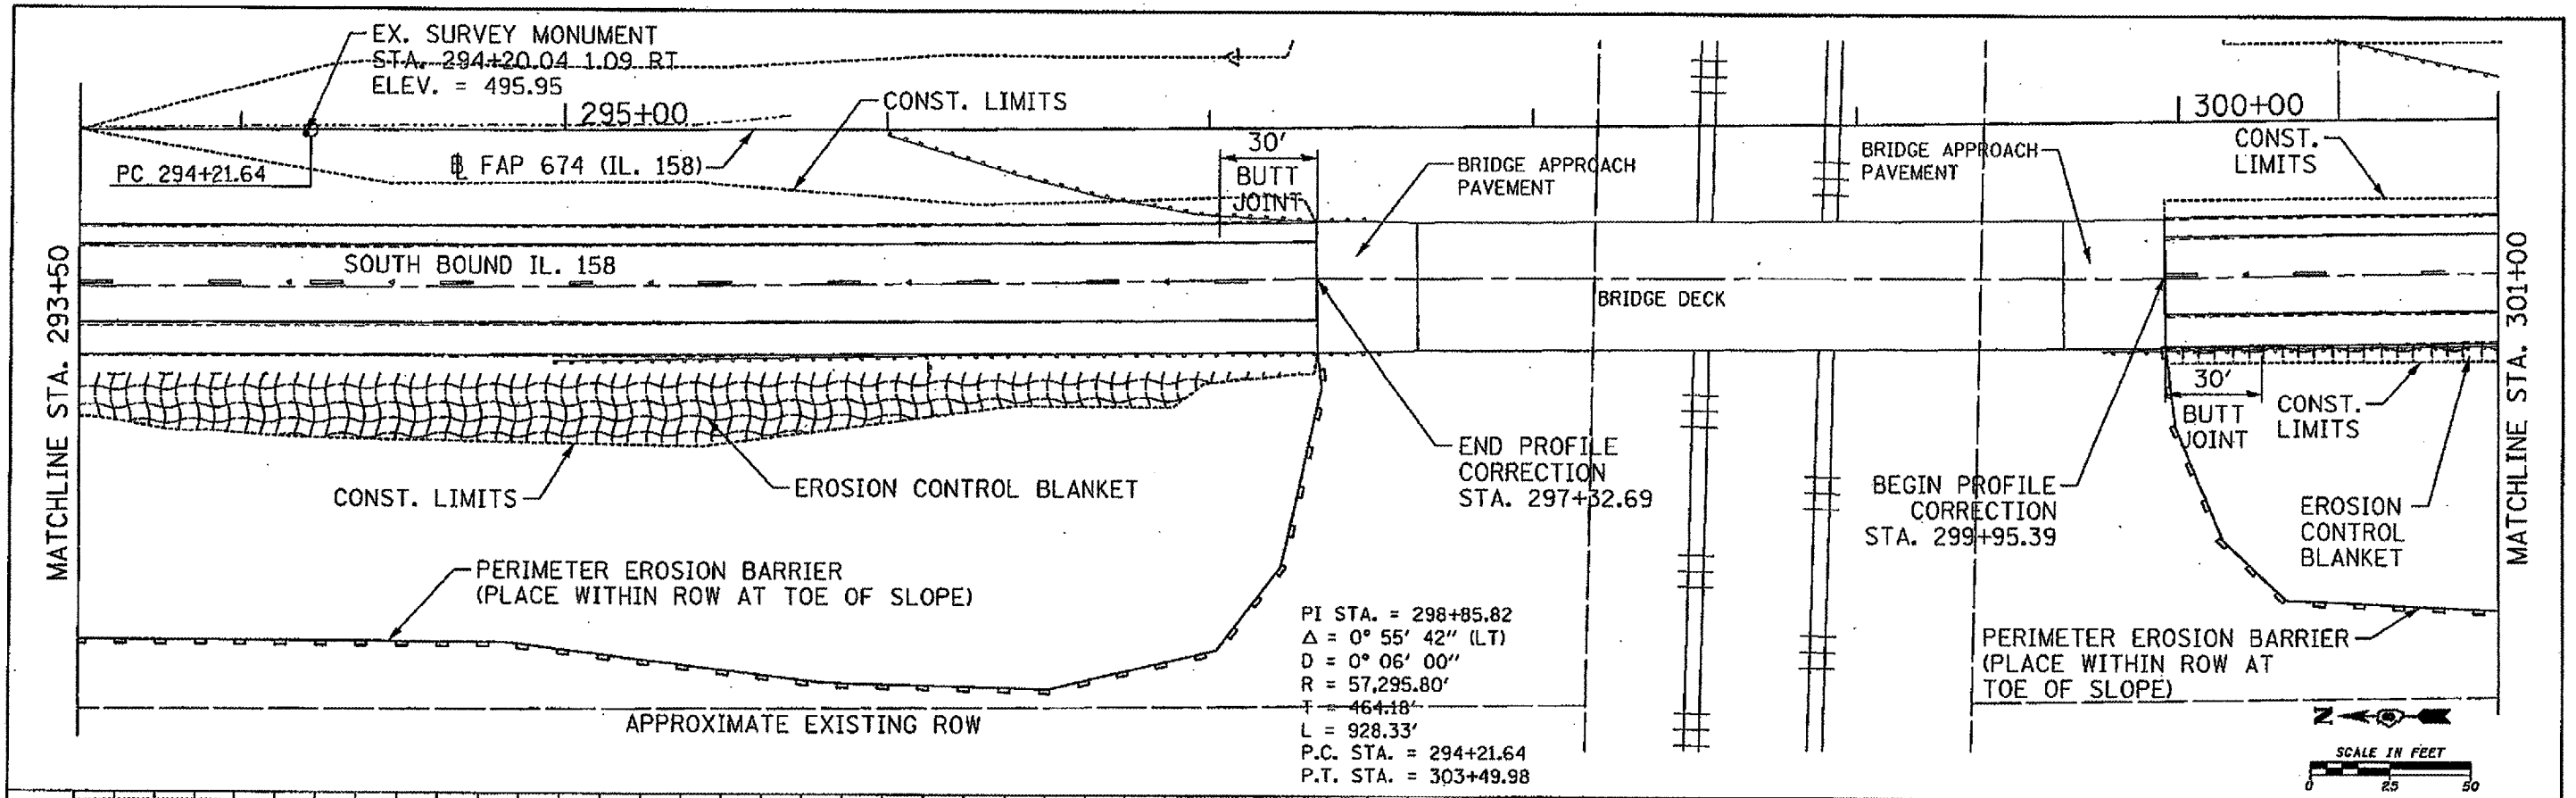

FILE NAME = C:\PF02.SBIL158.dgn	USER NAME = Jackson	DESIGNED - OHP	REVISED - 03/12/08	<b>STATE OF ILLINOIS</b> <b>DEPARTMENT OF TRANSPORTATION</b>	<b>PLAN &amp; PROFILE IL. 158 SOUTH BOUND</b>	SECTION 410, 410-1-1	COUNTY ST. CLAIR	TOTAL SHEETS 41	SHEET NO. 19				
PLOT SCALE = 25:1	CHECKED - SAR	REVISED -	SCALE:							SHEET NO. OF SHEETS	STA. TO STA.	FED. ROAD DIST. NO.	ILLINOIS FED. AID PROJECT
PLOT DATE = 3/13/2008	DATE = 01/30/08	REVISED -											