
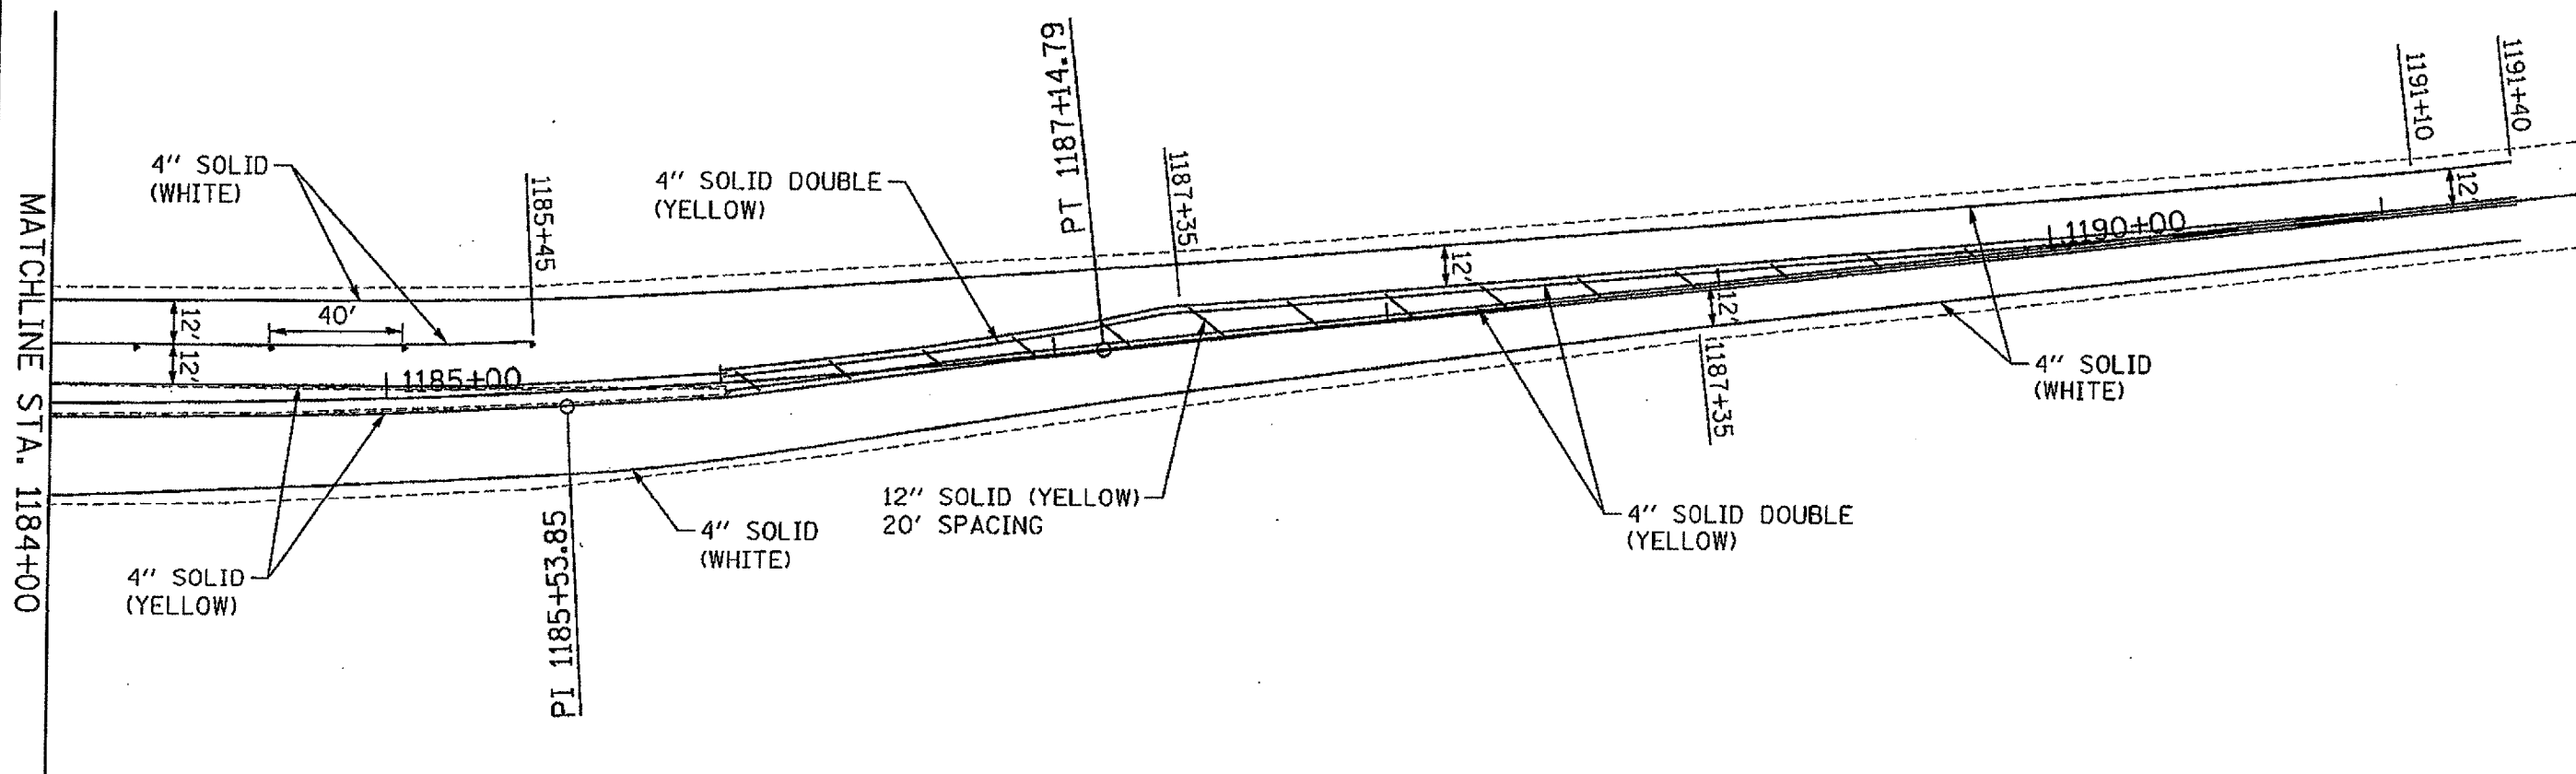


LEGEND

- ◀ RAISED REFLECTIVE PAVEMENT MARKERS (ONE-WAY AMBER)
- ◀ RAISED REFLECTIVE PAVEMENT MARKERS (ONE-WAY CRYSTAL)

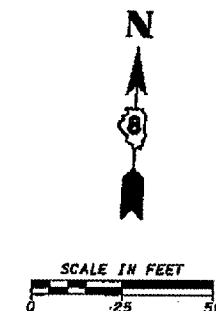

PI STA. = 1185+53.85
 Δ = 6° 26' 40" (LT)
 D = 2° 00' 00"
 R = 2,864.79'
 T = 161.28'
 L = 322.22'
 E = 4.54'
 P.C. STA. = 1183+92.57
 P.T. STA. = 1187+14.79

NOTE:
 STANDARD 780001 APPLIES
 FOR ALL PAVEMENT MARKINGS

FILE NAME = C38_PN04_WHERRY.dgn	USER NAME = ovalz	DESIGNED - DHP	REVISED - 03/12/08	STATE OF ILLINOIS DEPARTMENT OF TRANSPORTATION	PAVEMENT MARKING PLAN - WHERRY ROAD			F.A.P. RTE.	SECTION	COUNTY	TOTAL SHEETS	SHEET NO.		
	PLOT SCALE = 25x1	DRAWN - EDW	REVISED -		SCALE:	SHEET NO.	OF SHEETS	STA.	TO STA.	674	410, 410-1-1	ST. CLAIR	41	30
	PLOT DATE = 3/12/2008	CHECKED - SAR	REVISED -		CONTRACT NO. 76B14									
		DATE - 01/30/08	REVISED -		FED. ROAD DIST. NO. ILLINOIS FED. AID PROJECT									