


F.A.I. RTE.	SECTION	COUNTY	TOTAL SHEETS	SHEET NO.
270	60-1,2,3,4,501	MADISON	46	12
STA. _____		TO STA. _____		
FED. ROAD DIST. NO. _____		ILLINOIS FED. AID PROJECT		

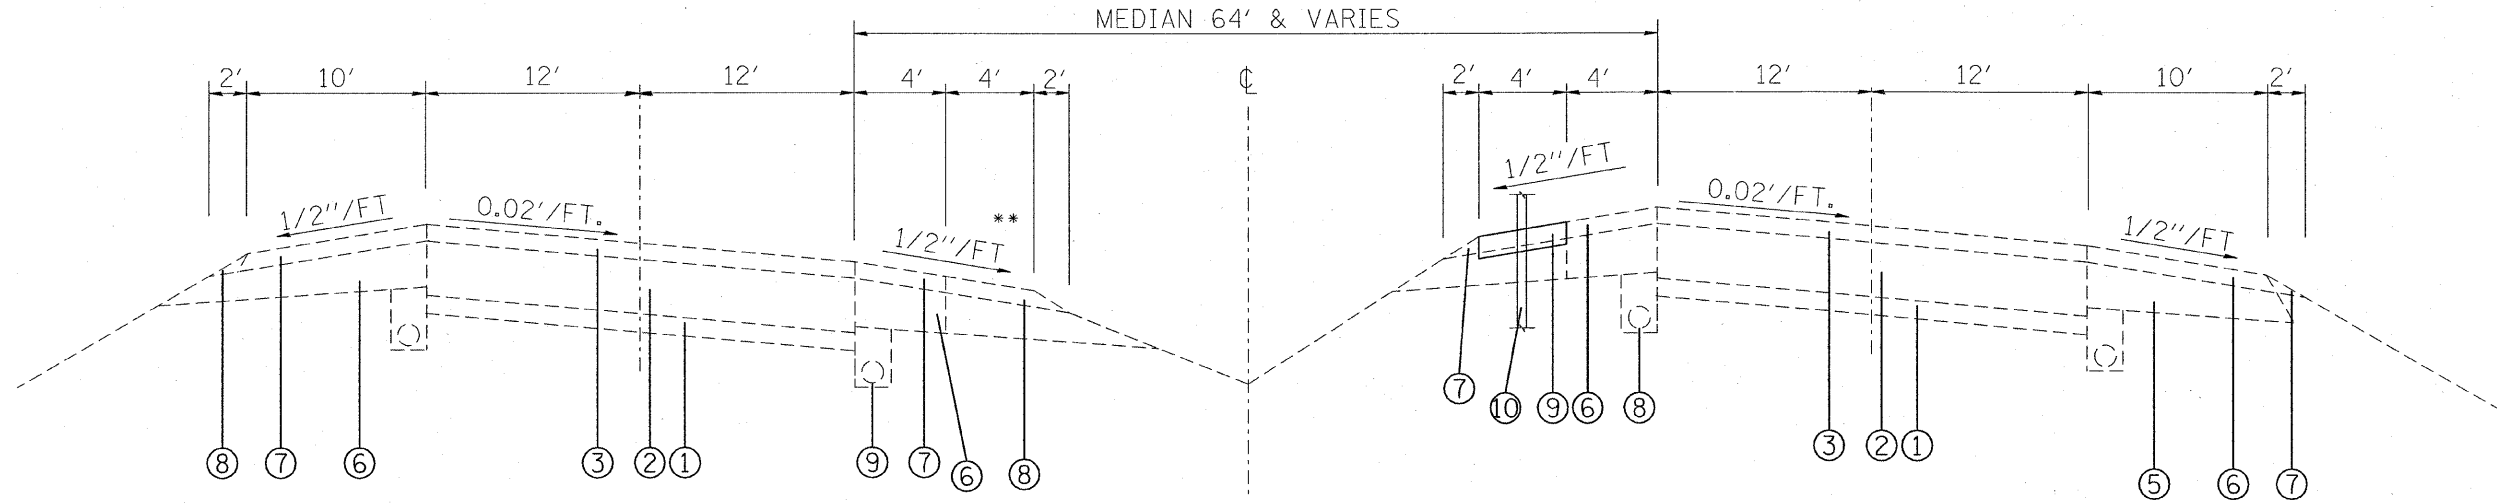


TYPICAL SECTION  
STA. 847+51.13 TO STA. 871+96.81

- \* MEDIAN SLOPES VARY 4:1 AND FLATTER
- \*\* LOCATION OF HTC AND MOW STRIP VARIES BETWEEN EB AND WB LANES. SEE PLAN SHEETS FOR LOCATIONS.

**LEGEND**

- ① EXISTING 6" SUB-BASE GRANULAR MATERIAL
- ② EXISTING PCC PAVEMENT, 10"
- ③ EXISTING HOT-MIX ASPHALT OVERLAY
- ④ EXISTING CONCRETE MEDIAN
- ⑤ EXISTING HOT-MIX ASPHALT SHOULDER
- ⑥ EXISTING HOT-MIX ASPHALT SHOULDER OVERLAY
- ⑦ EXISTING AGG. SHOULDER WEDGE
- ⑧ EXISTING UNDERDRAINS
- ⑨ PROPOSED HOT MIX-ASPHALT SHOULDER, 4" (MOW STRIP)
- ⑩ PROPOSED HIGH TENSION CABLE MEDIAN BARRIER

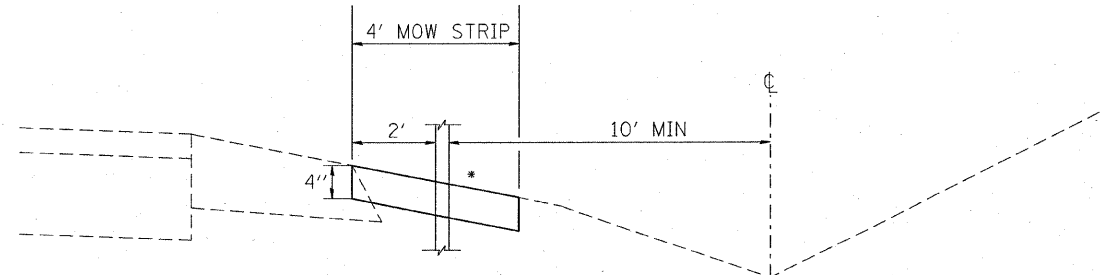

\* MATCH EXISTING SLOPE; MUST BE 4:1 OR FLATTER.

REVISIONS	
NAME	DATE

ILLINOIS DEPARTMENT OF TRANSPORTATION  
**TYPICAL SECTIONS**  
**AREA #3**  
FAI RTE 270  
SECTION 60-1,2,3,4,501  
MADISON COUNTY

SCALE: VERT. \_\_\_\_\_  
HORIZ. \_\_\_\_\_  
DATE \_\_\_\_\_ DRAWN BY \_\_\_\_\_  
CHECKED BY \_\_\_\_\_

PLOT DATE = 12/12/2007  
 PLOT SCALE = 5/8"=1'-0"  
 REFERENCE = #REF#