
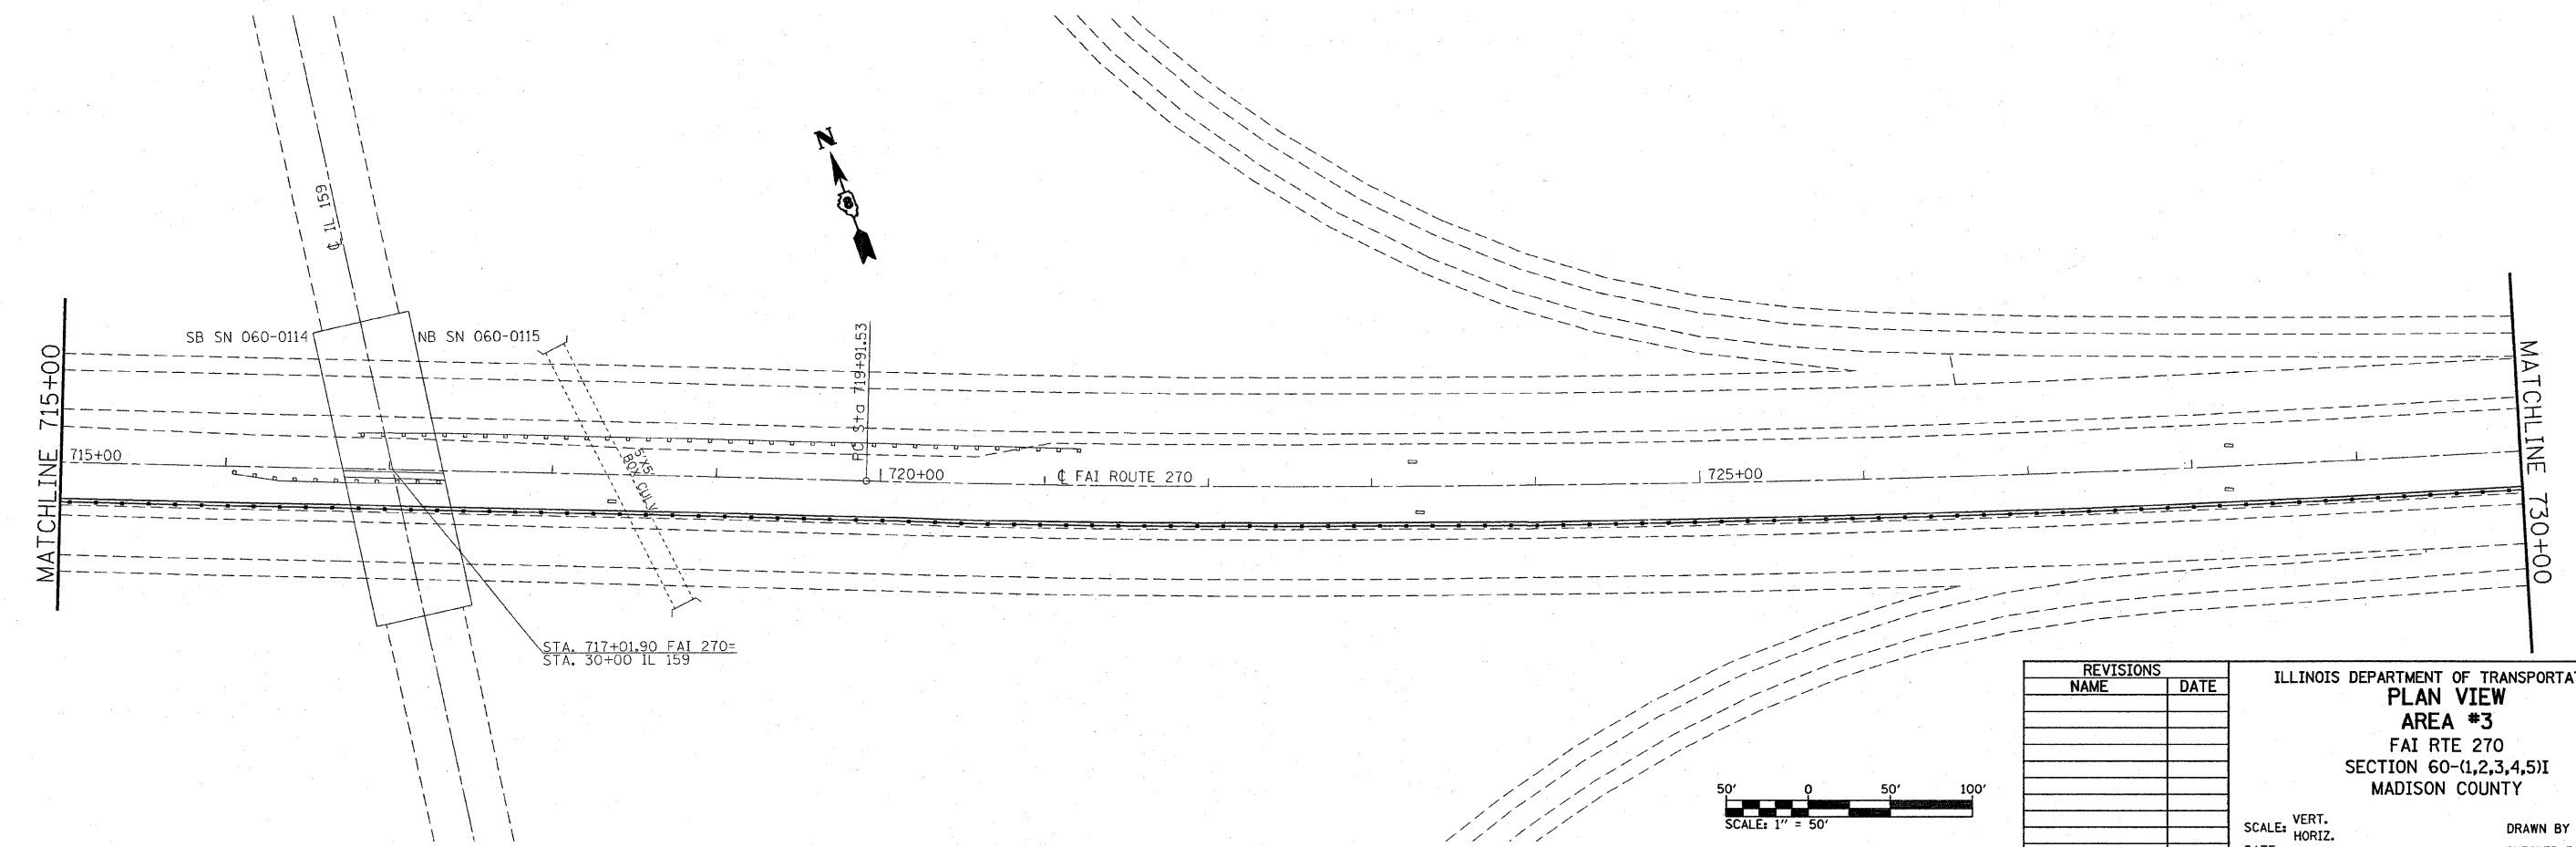


F.A.I. RTE.	SECTION	COUNTY	TOTAL SHEETS	SHEET NO.
270	60-(1,2,3,4,5)I	MADISON	46	22
STA. 700+00		TO STA. 730+00		
FED. ROAD DIST. NO. ILLINOIS		FED. AID PROJECT		

EXIST. CURVE CUR3  
 PI STA. = 706+93.47  
 $\Delta = 20^\circ 43' 53''$  (RT)  
 $D = 1^\circ 30' 00''$   
 $R = 3,819.72'$   
 $T = 698.69'$   
 $L = 1,382.09'$   
 $E = 63.37'$   
 $e = \text{-----}$   
 $T.R. = \text{-----}$   
 $S.E. RUN = \text{-----}$   
 $P.C. STA. = 699+94.78$   
 $P.T. STA. = 713+76.87$

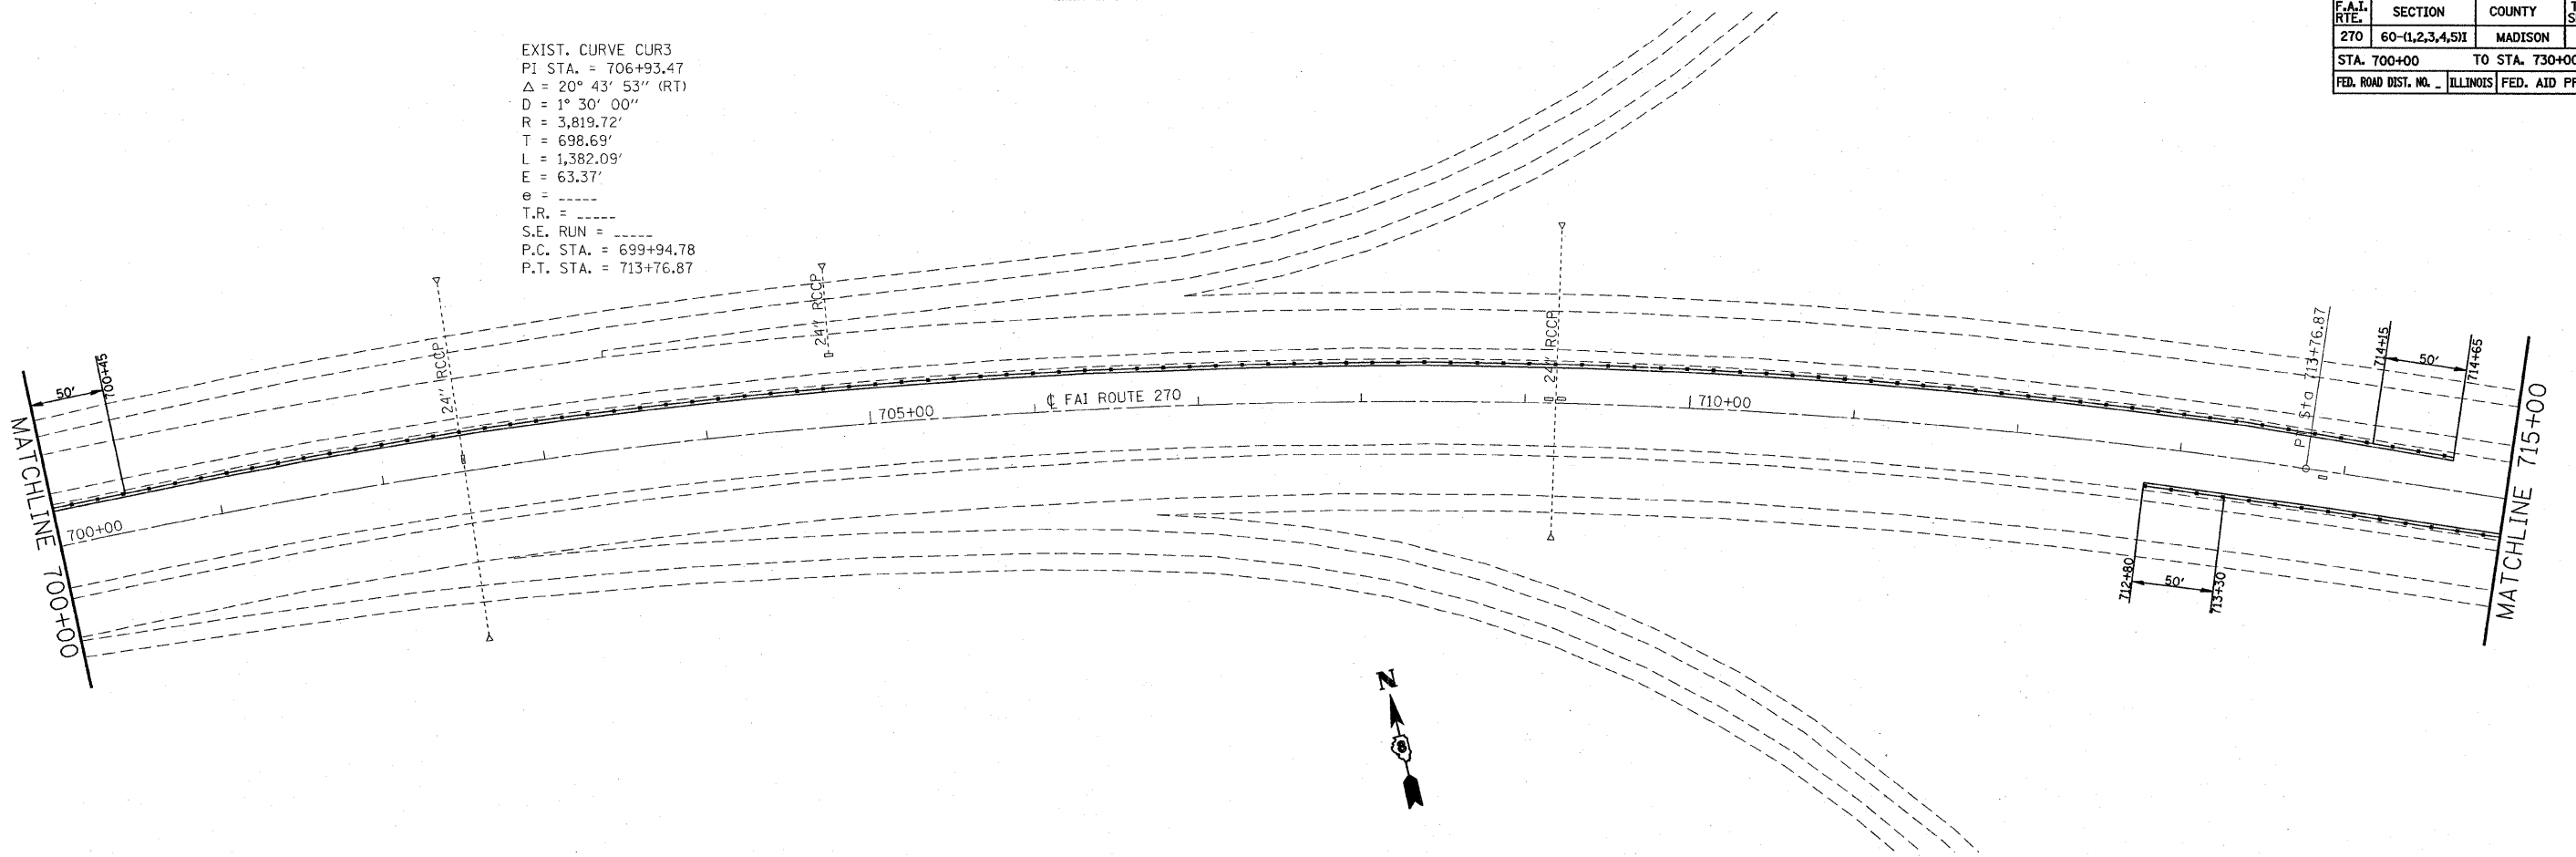


STA. 717+01.90 FAI 270=  
 STA. 30+00 IL 159

REVISIONS	
NAME	DATE

ILLINOIS DEPARTMENT OF TRANSPORTATION  
**PLAN VIEW**  
**AREA #3**  
 FAI RTE 270  
 SECTION 60-(1,2,3,4,5)I  
 MADISON COUNTY

SCALE: VERT. \_\_\_\_\_  
 HORIZ. \_\_\_\_\_  
 DATE \_\_\_\_\_

DRAWN BY \_\_\_\_\_  
 CHECKED BY \_\_\_\_\_

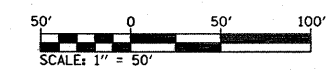

PLOT DATE = 12/12/2007  
 PLOT SCALE = 50' = 1" (HORIZ.)  
 PLOT SHEET = 7/11  
 REFERENCE = AREF#