


F.A.I. RTE.	SECTION	COUNTY	TOTAL SHEETS	SHEET NO.
270	60-(1,2,3,4,5)I	MADISON	46	29
STA. _____		TO STA. _____		
FED. ROAD DIST. NO. _____		ILLINOIS FED. AID PROJECT		

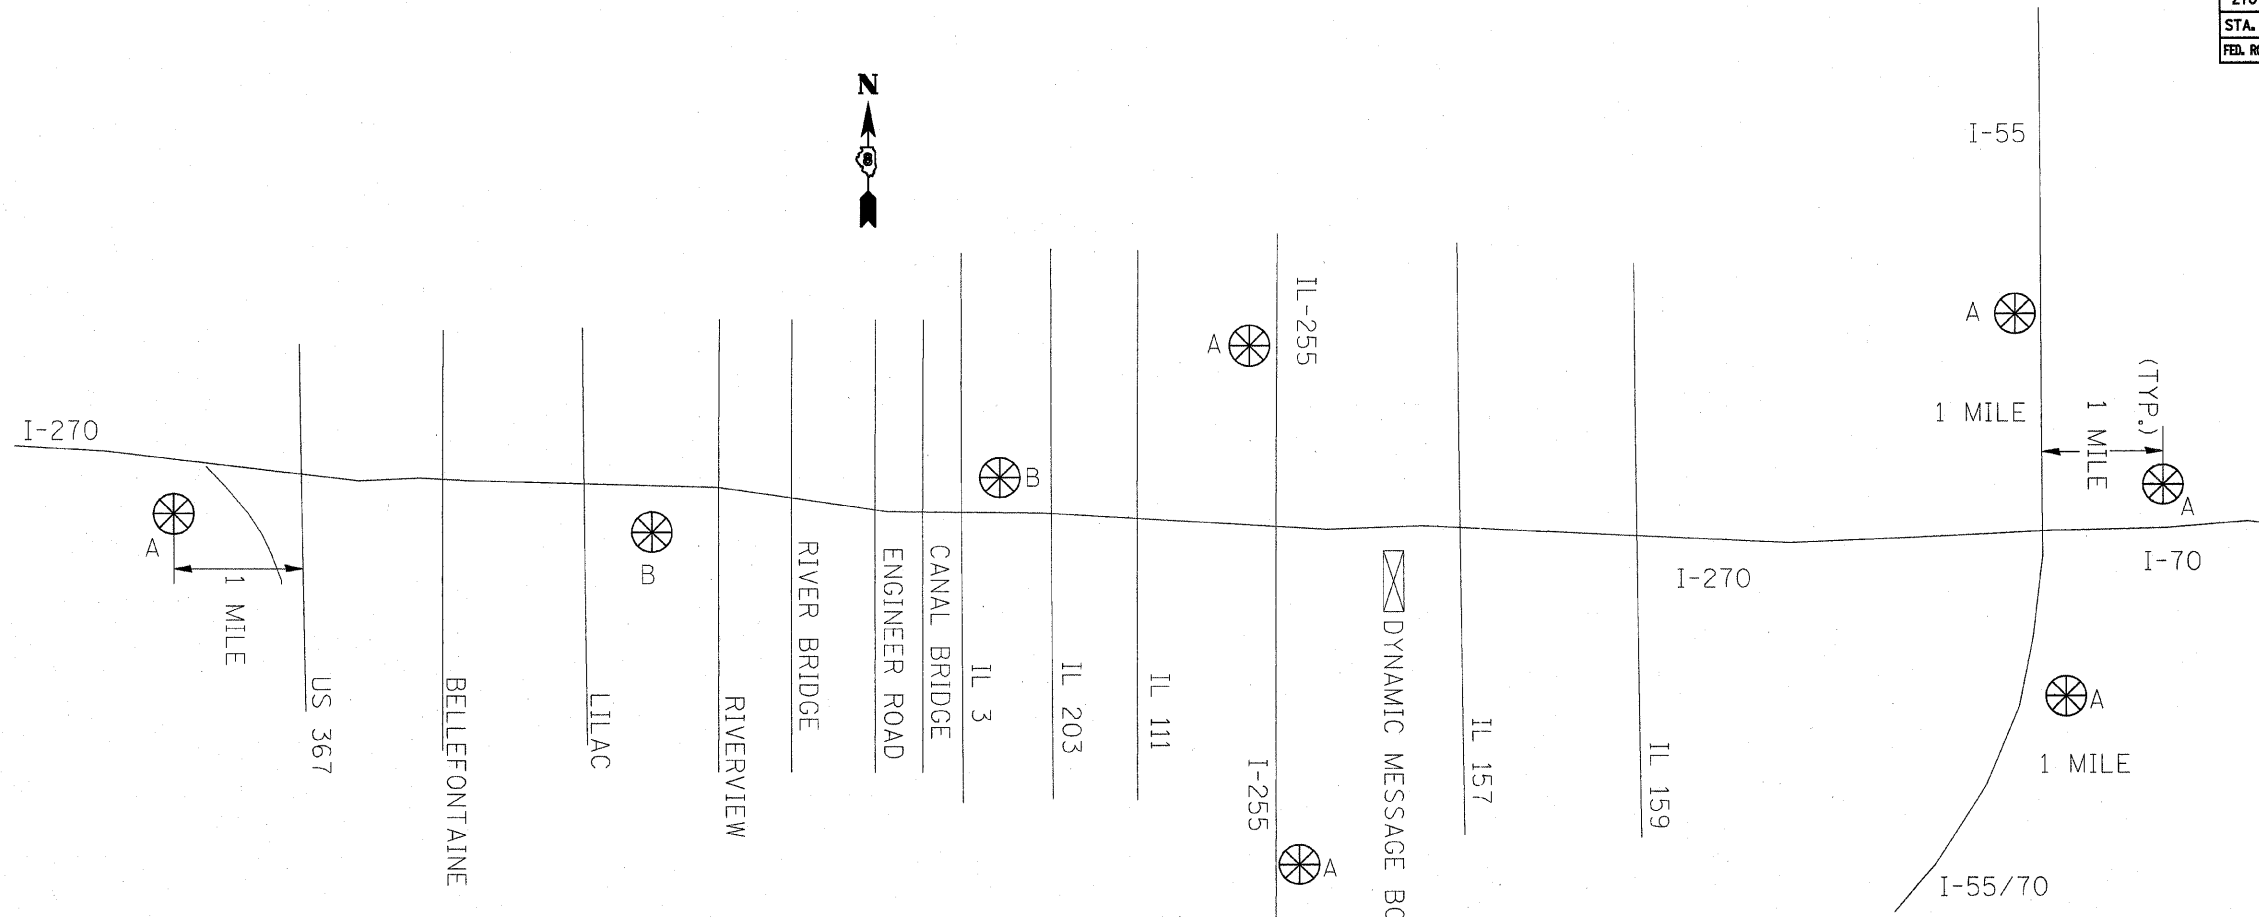

A

1st PANEL	2nd PANEL	3rd PANEL
I-270 CONST AT _____	"DATES"	EXPECT LONG DELAYS

B

1st PANEL	2nd PANEL
RIGHT/LEFT LANE CLOSED AHEAD	EXPECT LONG DELAYS

"A" SIGNS WILL BE REQUIRED FOR THE DURATION OF THE PROJECT, WHICH IS ESTIMATED TO BE 3 CALENDAR MONTHS.

"B" SIGNS ARE ONLY REQUIRED FOR WORK IN AREA #1 (SEE LINE DIAGRAM) BETWEEN ENGINEER ROAD AND THE CANAL BRIDGE. THIS WORK IS ESTIMATED TO BE COMPLETED DURING ONE CALENDAR MONTH.

THESE MESSAGE SIGNS ARE IN ADDITION TO THOSE PROVIDED WITH OTHER HIGHWAY STANDARDS.

REVISIONS		DATE	ILLINOIS DEPARTMENT OF TRANSPORTATION
NAME			
			MESSAGE SIGN DETAIL FAI ROUTE 270 SECTION 60-(1,2,3,4,5)I MADISON COUNTY
SCALE:	VERT. _____	DATE _____	DRAWN BY _____
	HORIZ. _____		CHECKED BY _____