


F.A.I. R.T.E.	SECTION	COUNTY	TOTAL SHEETS	SHEET NO.
*	**	***	22	16

STA. \_\_\_\_\_ TO STA. \_\_\_\_\_  
 FED. ROAD DIST. NO. \_\_\_\_\_ ILLINOIS FED. AID PROJECT

- FAS 1909 & FAP 322
- D9 PAVEMENT PRESERVATION FY08
- JACKSON AND UNION COUNTIES

FAS 1909 (IL 127) LOCATION MAP  
 FROM TOMCAT HILL LN. TO JACSKON/UNION CO. LINE

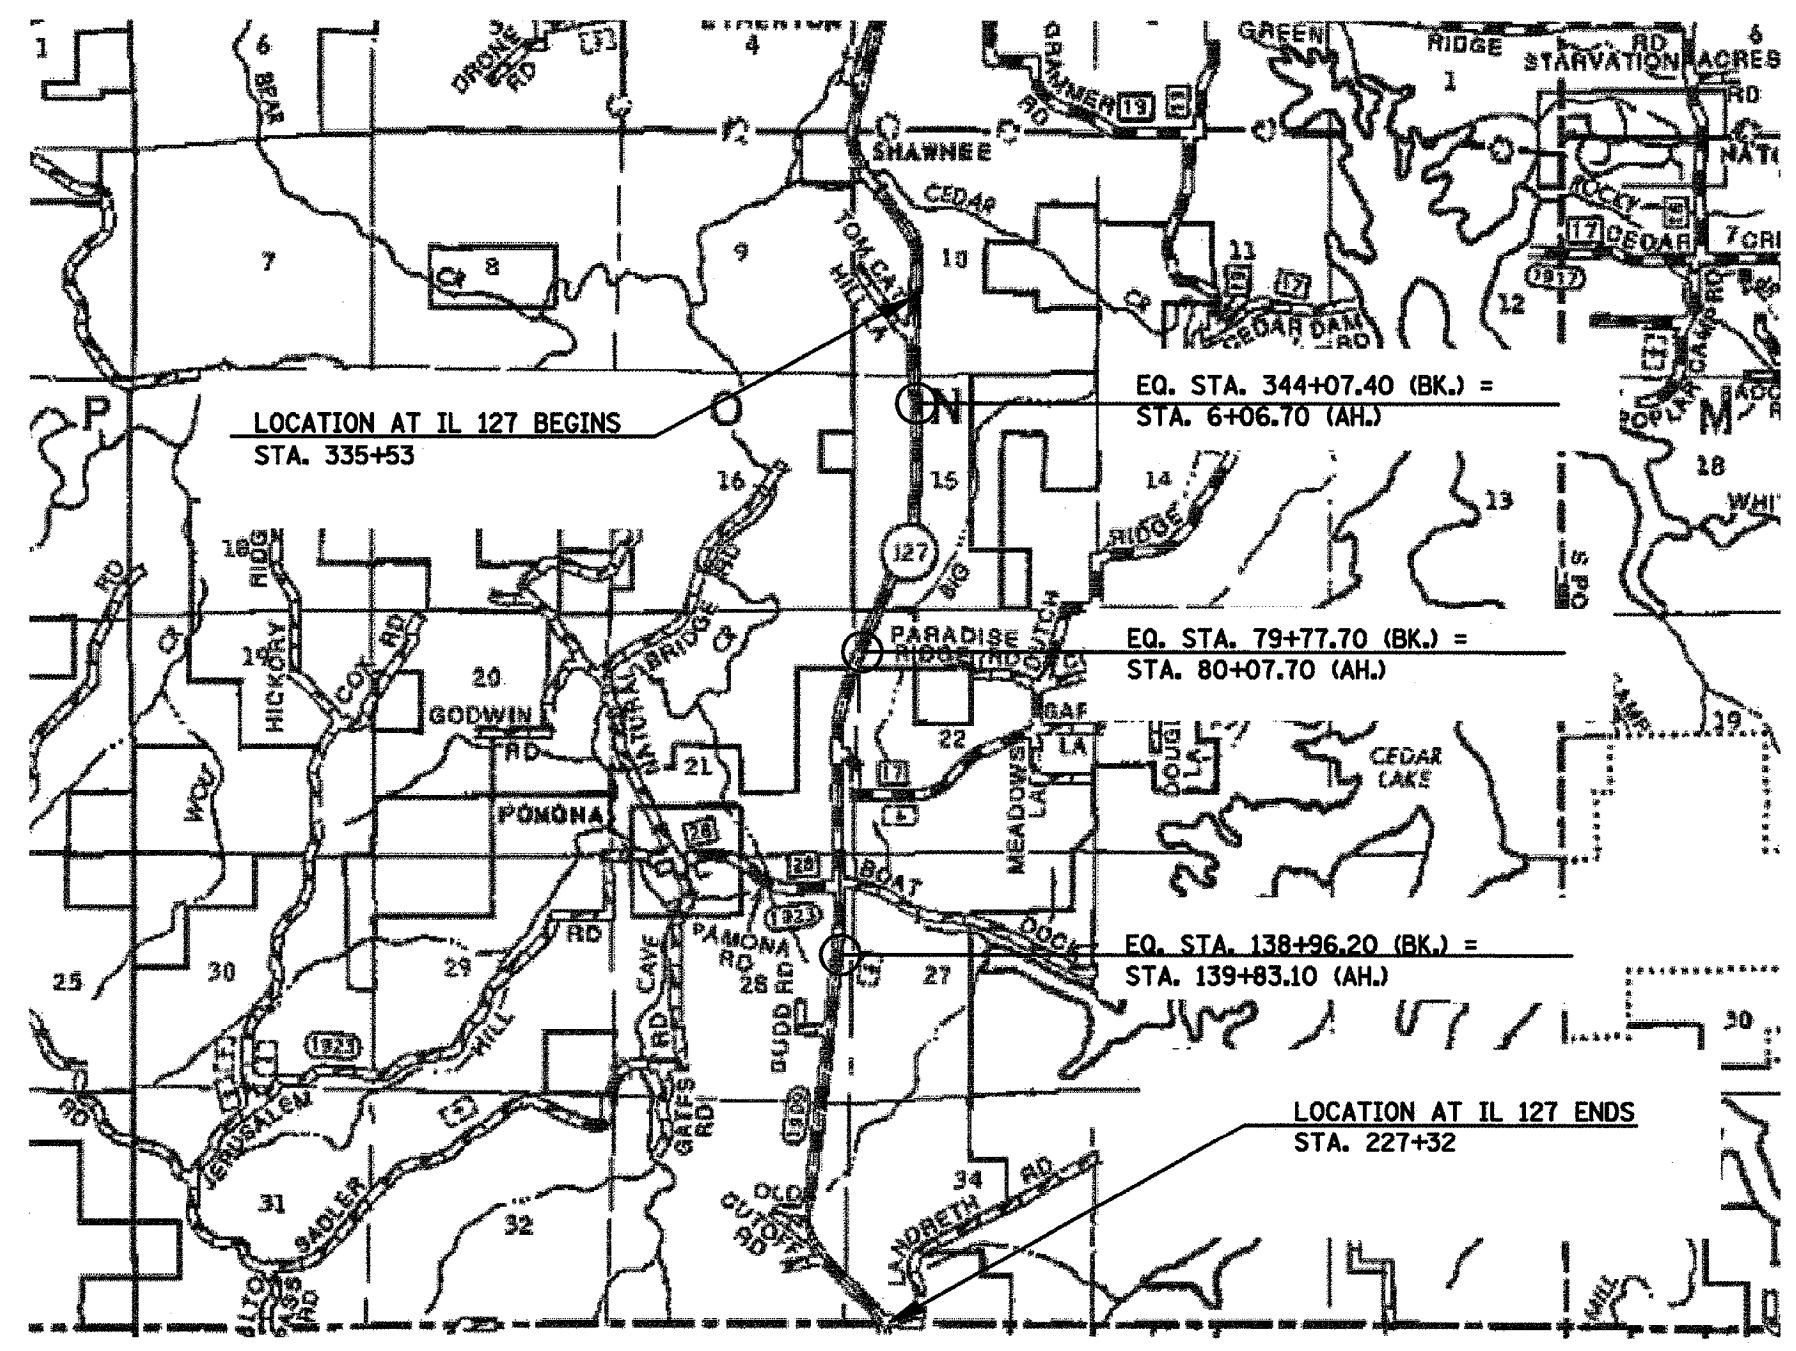

LOCATION AT IL 127 ENDS  
 STA. 227+32

DATE: 12/27/07  
 FILE NAME: 19090807.mxd  
 PLOT SCALE: 1/8" = 1'-0"  
 USER: MDE