


FINAL SURVEY	SURVEYED	DATE
NOTE BOOK NO.	PLOTTED	
	TEMPLATE	
	AREAS CHECKED	
	AREAS CHECKED	

ORIGINAL SURVEY	SURVEYED	DATE
NOTE BOOK NO.	PLOTTED	
	TEMPLATE	
	AREAS CHECKED	
	AREAS CHECKED	

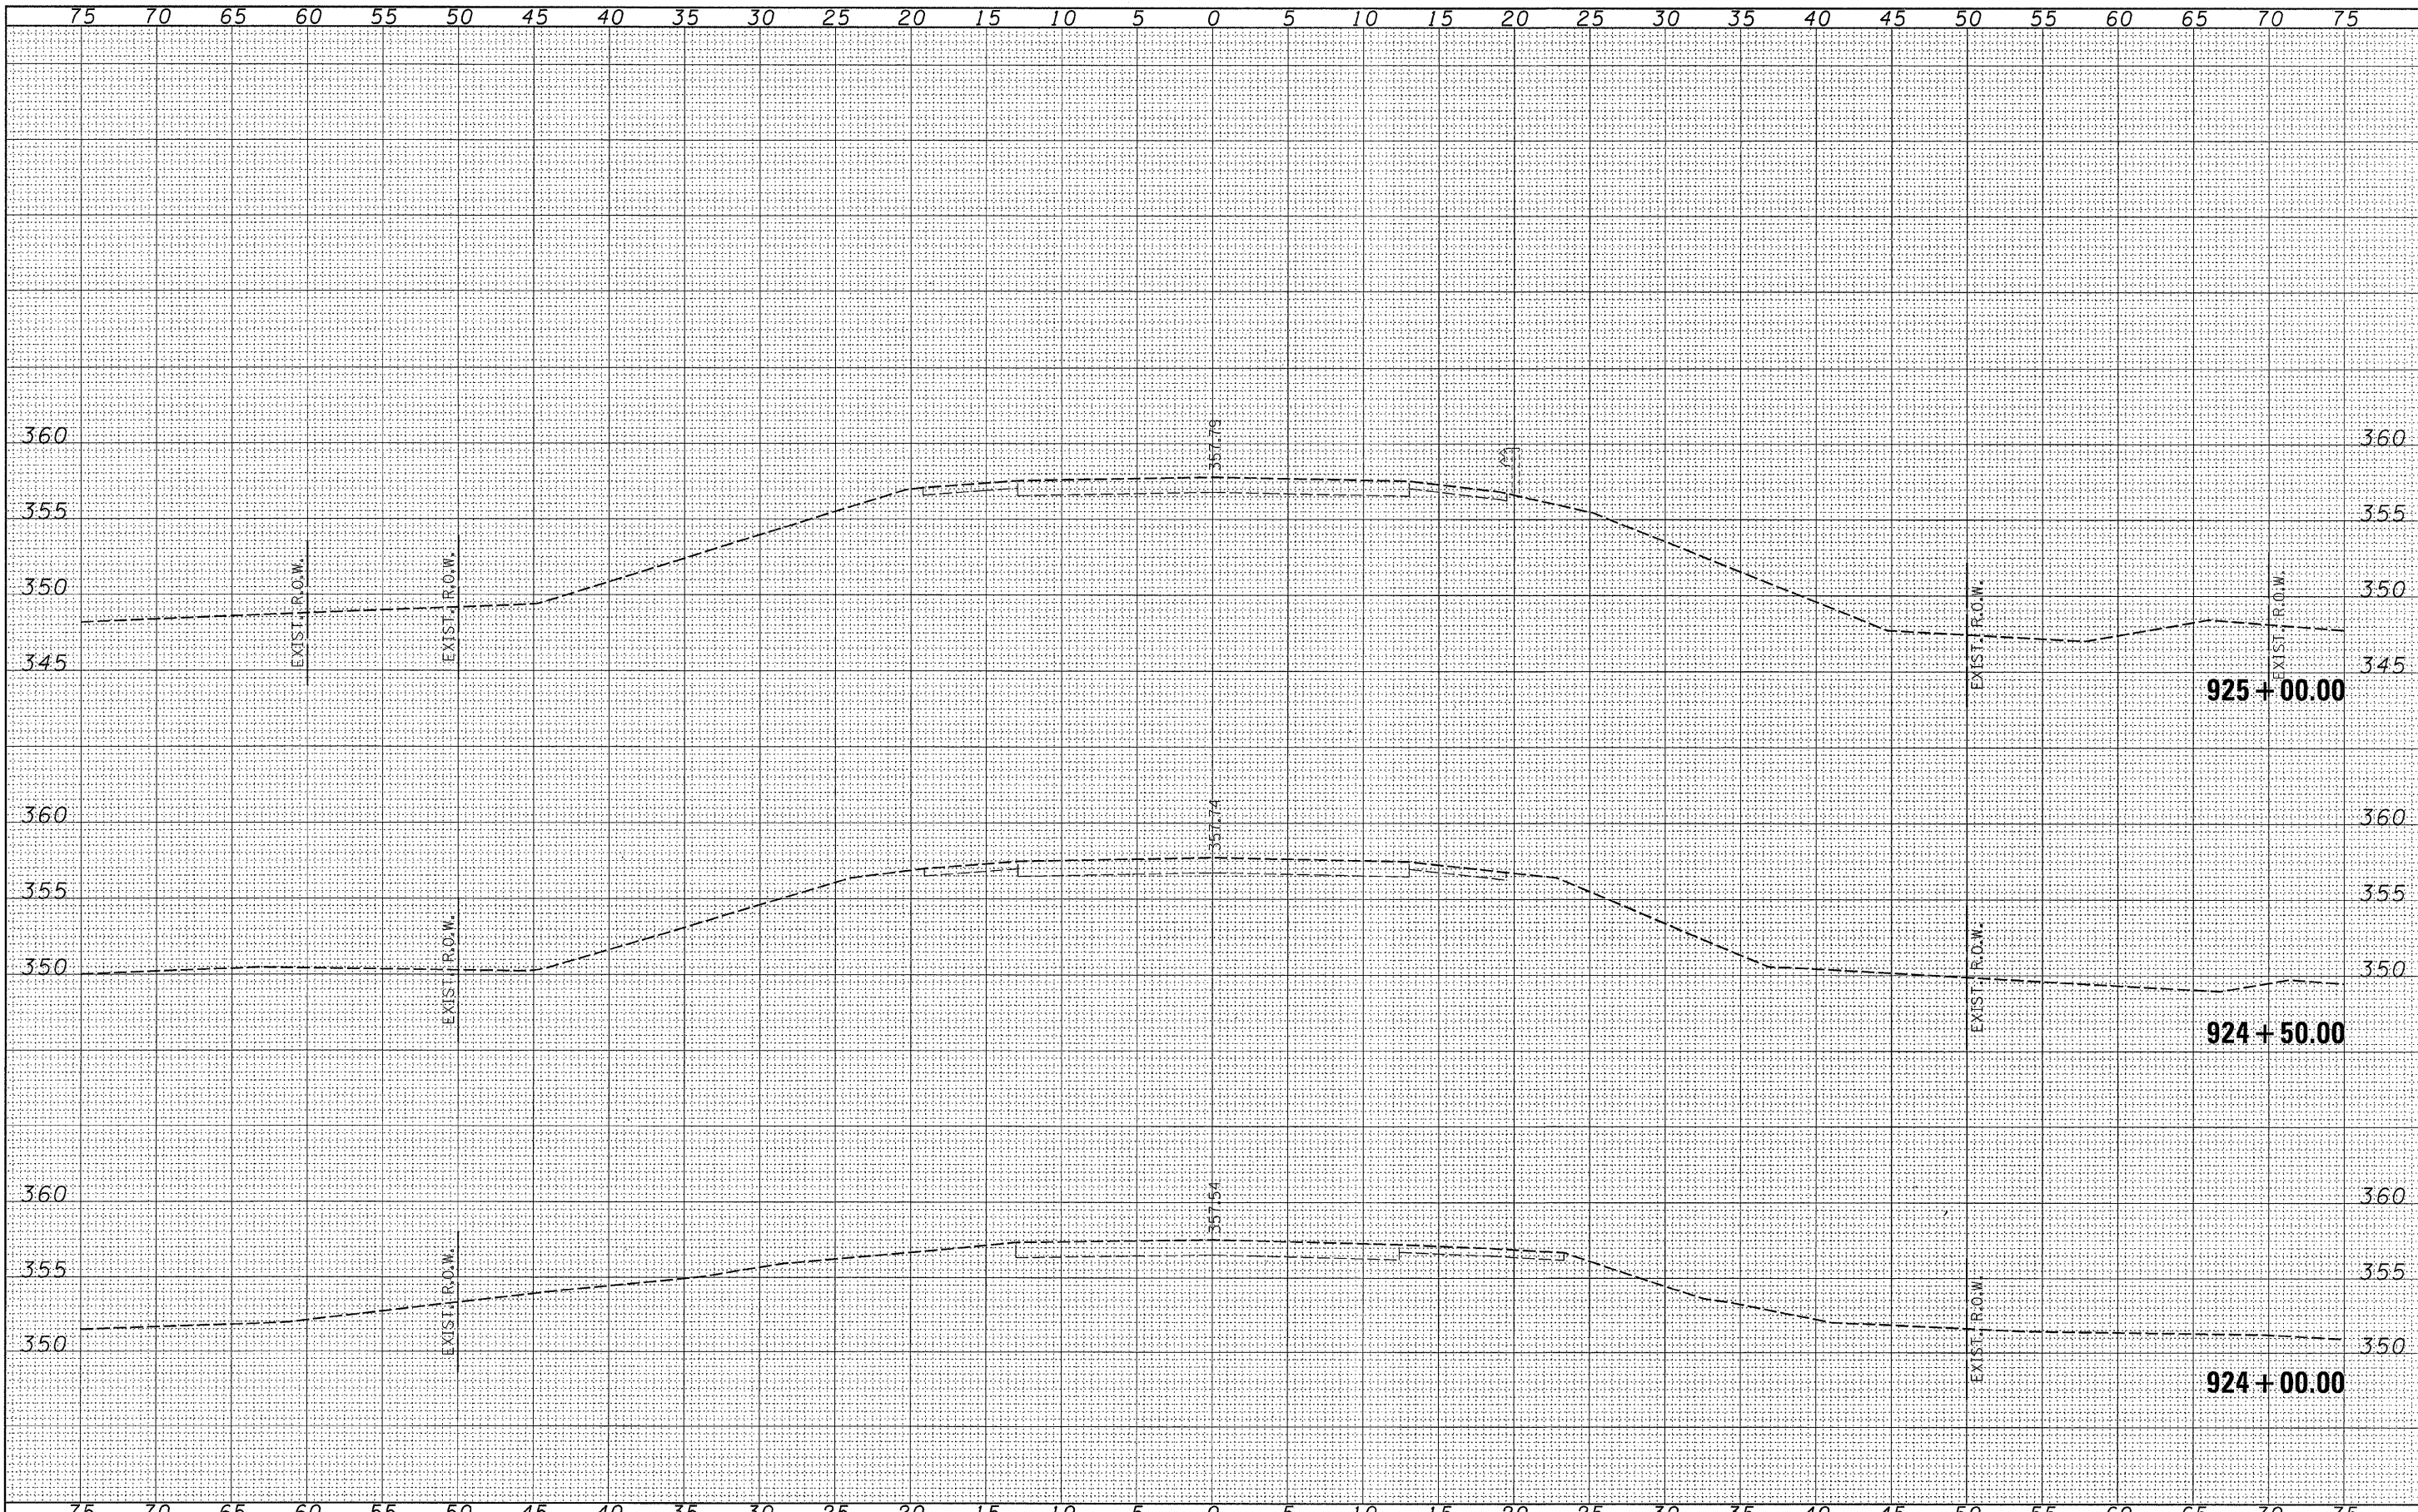

FILE NAME = 8350801-shr-xs.dgn

USER NAME =
 PLOT SCALE =
 PLOT DATE = 1/17/2008

DESIGNED -	REVISED -
DRAWN -	REVISED -
CHECKED -	REVISED -
DATE -	REVISED -

**STATE OF ILLINOIS
 DEPARTMENT OF TRANSPORTATION**

IL ROUTE 1 - CROSS SECTIONS

SCALE: SHEET NO. OF SHEETS STA. 924+00.00 TO STA. 925+00.00

F.A.P. RTE. 782	SECTION 115BR-1	COUNTY HARDIN	TOTAL SHEETS 83	SHEET NO. 72
FED. ROAD DIST. NO. ILLINOIS FED. AID PROJECT			CONTRACT NO. 78026	