


DATE	
BY	
FINAL SURVEY	
NOTED SURVEY	
PLOTTED SURVEY	
TEMPLATE SURVEY	
AREAS CHECKED	
AREAS CHECKED	

DATE	
BY	
ORIGINAL SURVEY	
NOTED SURVEY	
PLOTTED SURVEY	
TEMPLATE SURVEY	
AREAS CHECKED	
AREAS CHECKED	

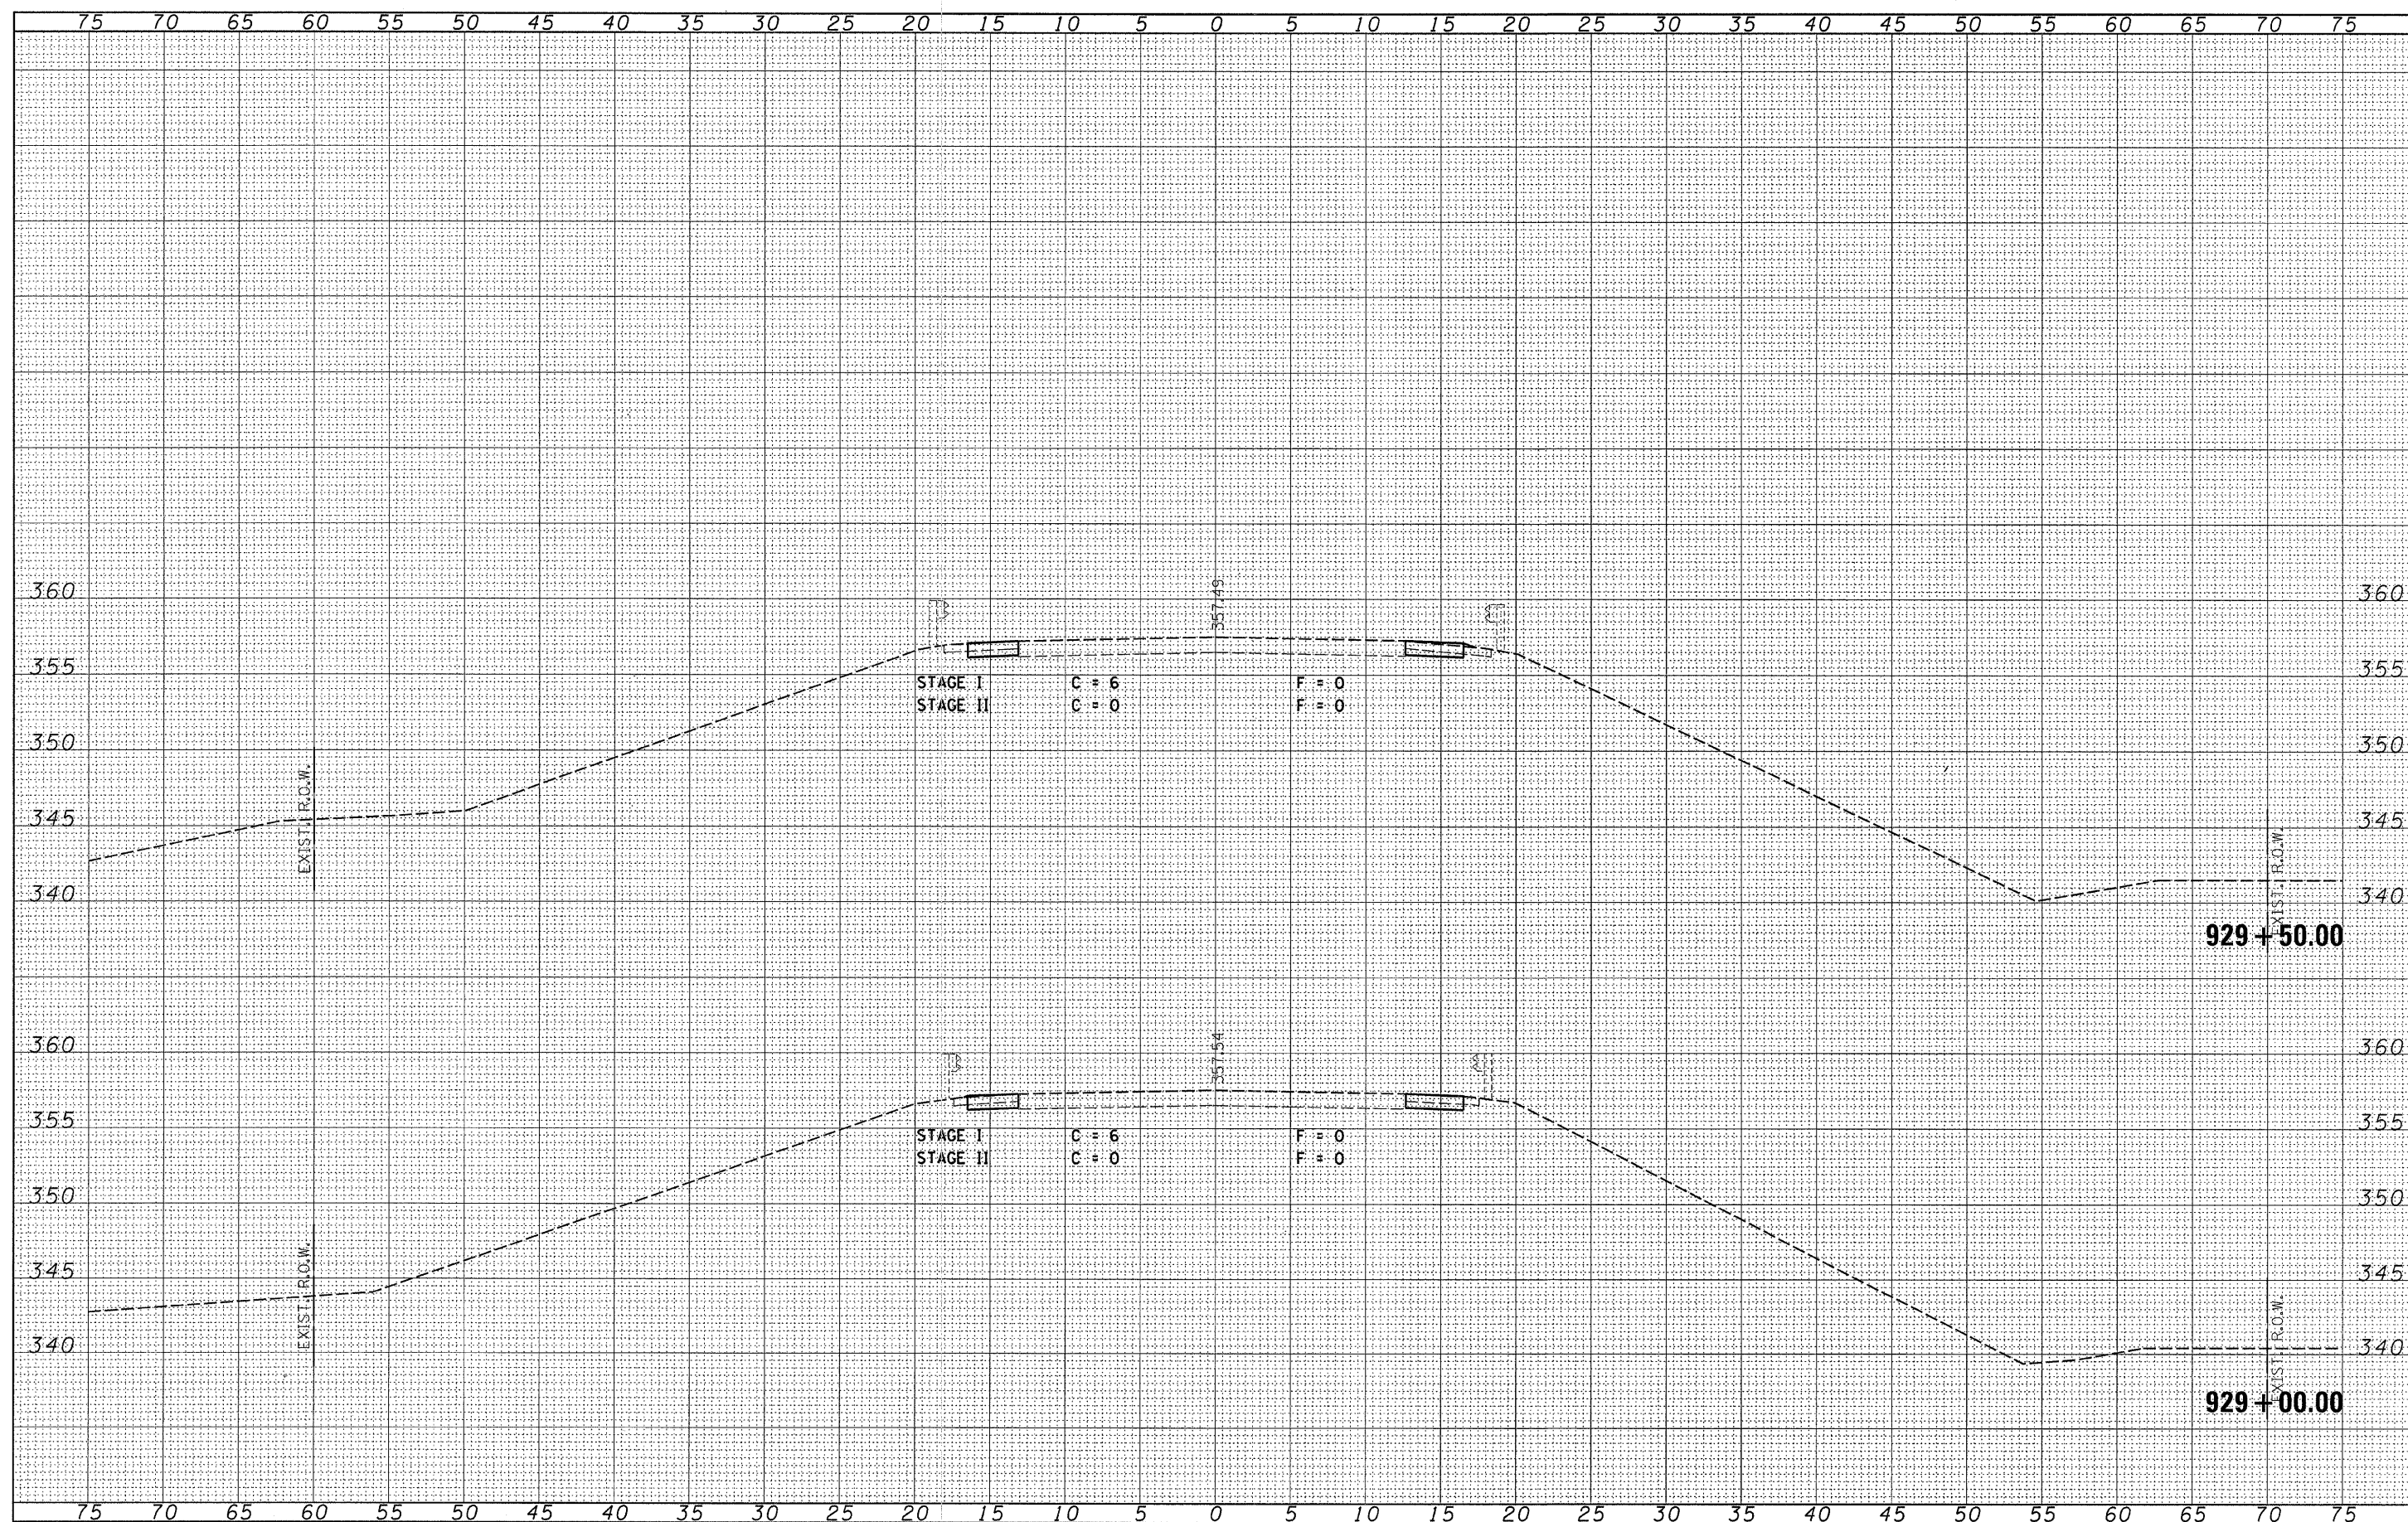

FILE NAME = 0350001-shr-x.s.dgn

USER NAME =	DESIGNED -	REVISED -
	DRAWN -	REVISED -
PLLOT SCALE =	CHECKED -	REVISED -
PLLOT DATE = 1/17/2008	DATE -	REVISED -

**STATE OF ILLINOIS
DEPARTMENT OF TRANSPORTATION**

IL ROUTE 1 - CROSS SECTIONS

SCALE: SHEET NO. OF SHEETS STA. 929+00.00 TO STA. 929+50.00

F.A.P. RTE.	SECTION	COUNTY	TOTAL SHEETS	SHEET NO.
782	115BR-1	HARDIN	83	77
CONTRACT NO. 78026				
FED. ROAD DIST. NO. ILLINOIS FED. AID PROJECT				