


DATE	BY	DATE
FINAL SURVEY	SURVEYED	
NOTE BOOK	PLOTTED	
NO.	TEMPLATE	
	AREAS CHECKED	

DATE	BY	DATE
ORIGINAL SURVEY	SURVEYED	
NOTE BOOK	PLOTTED	
NO.	TEMPLATE	
	AREAS CHECKED	

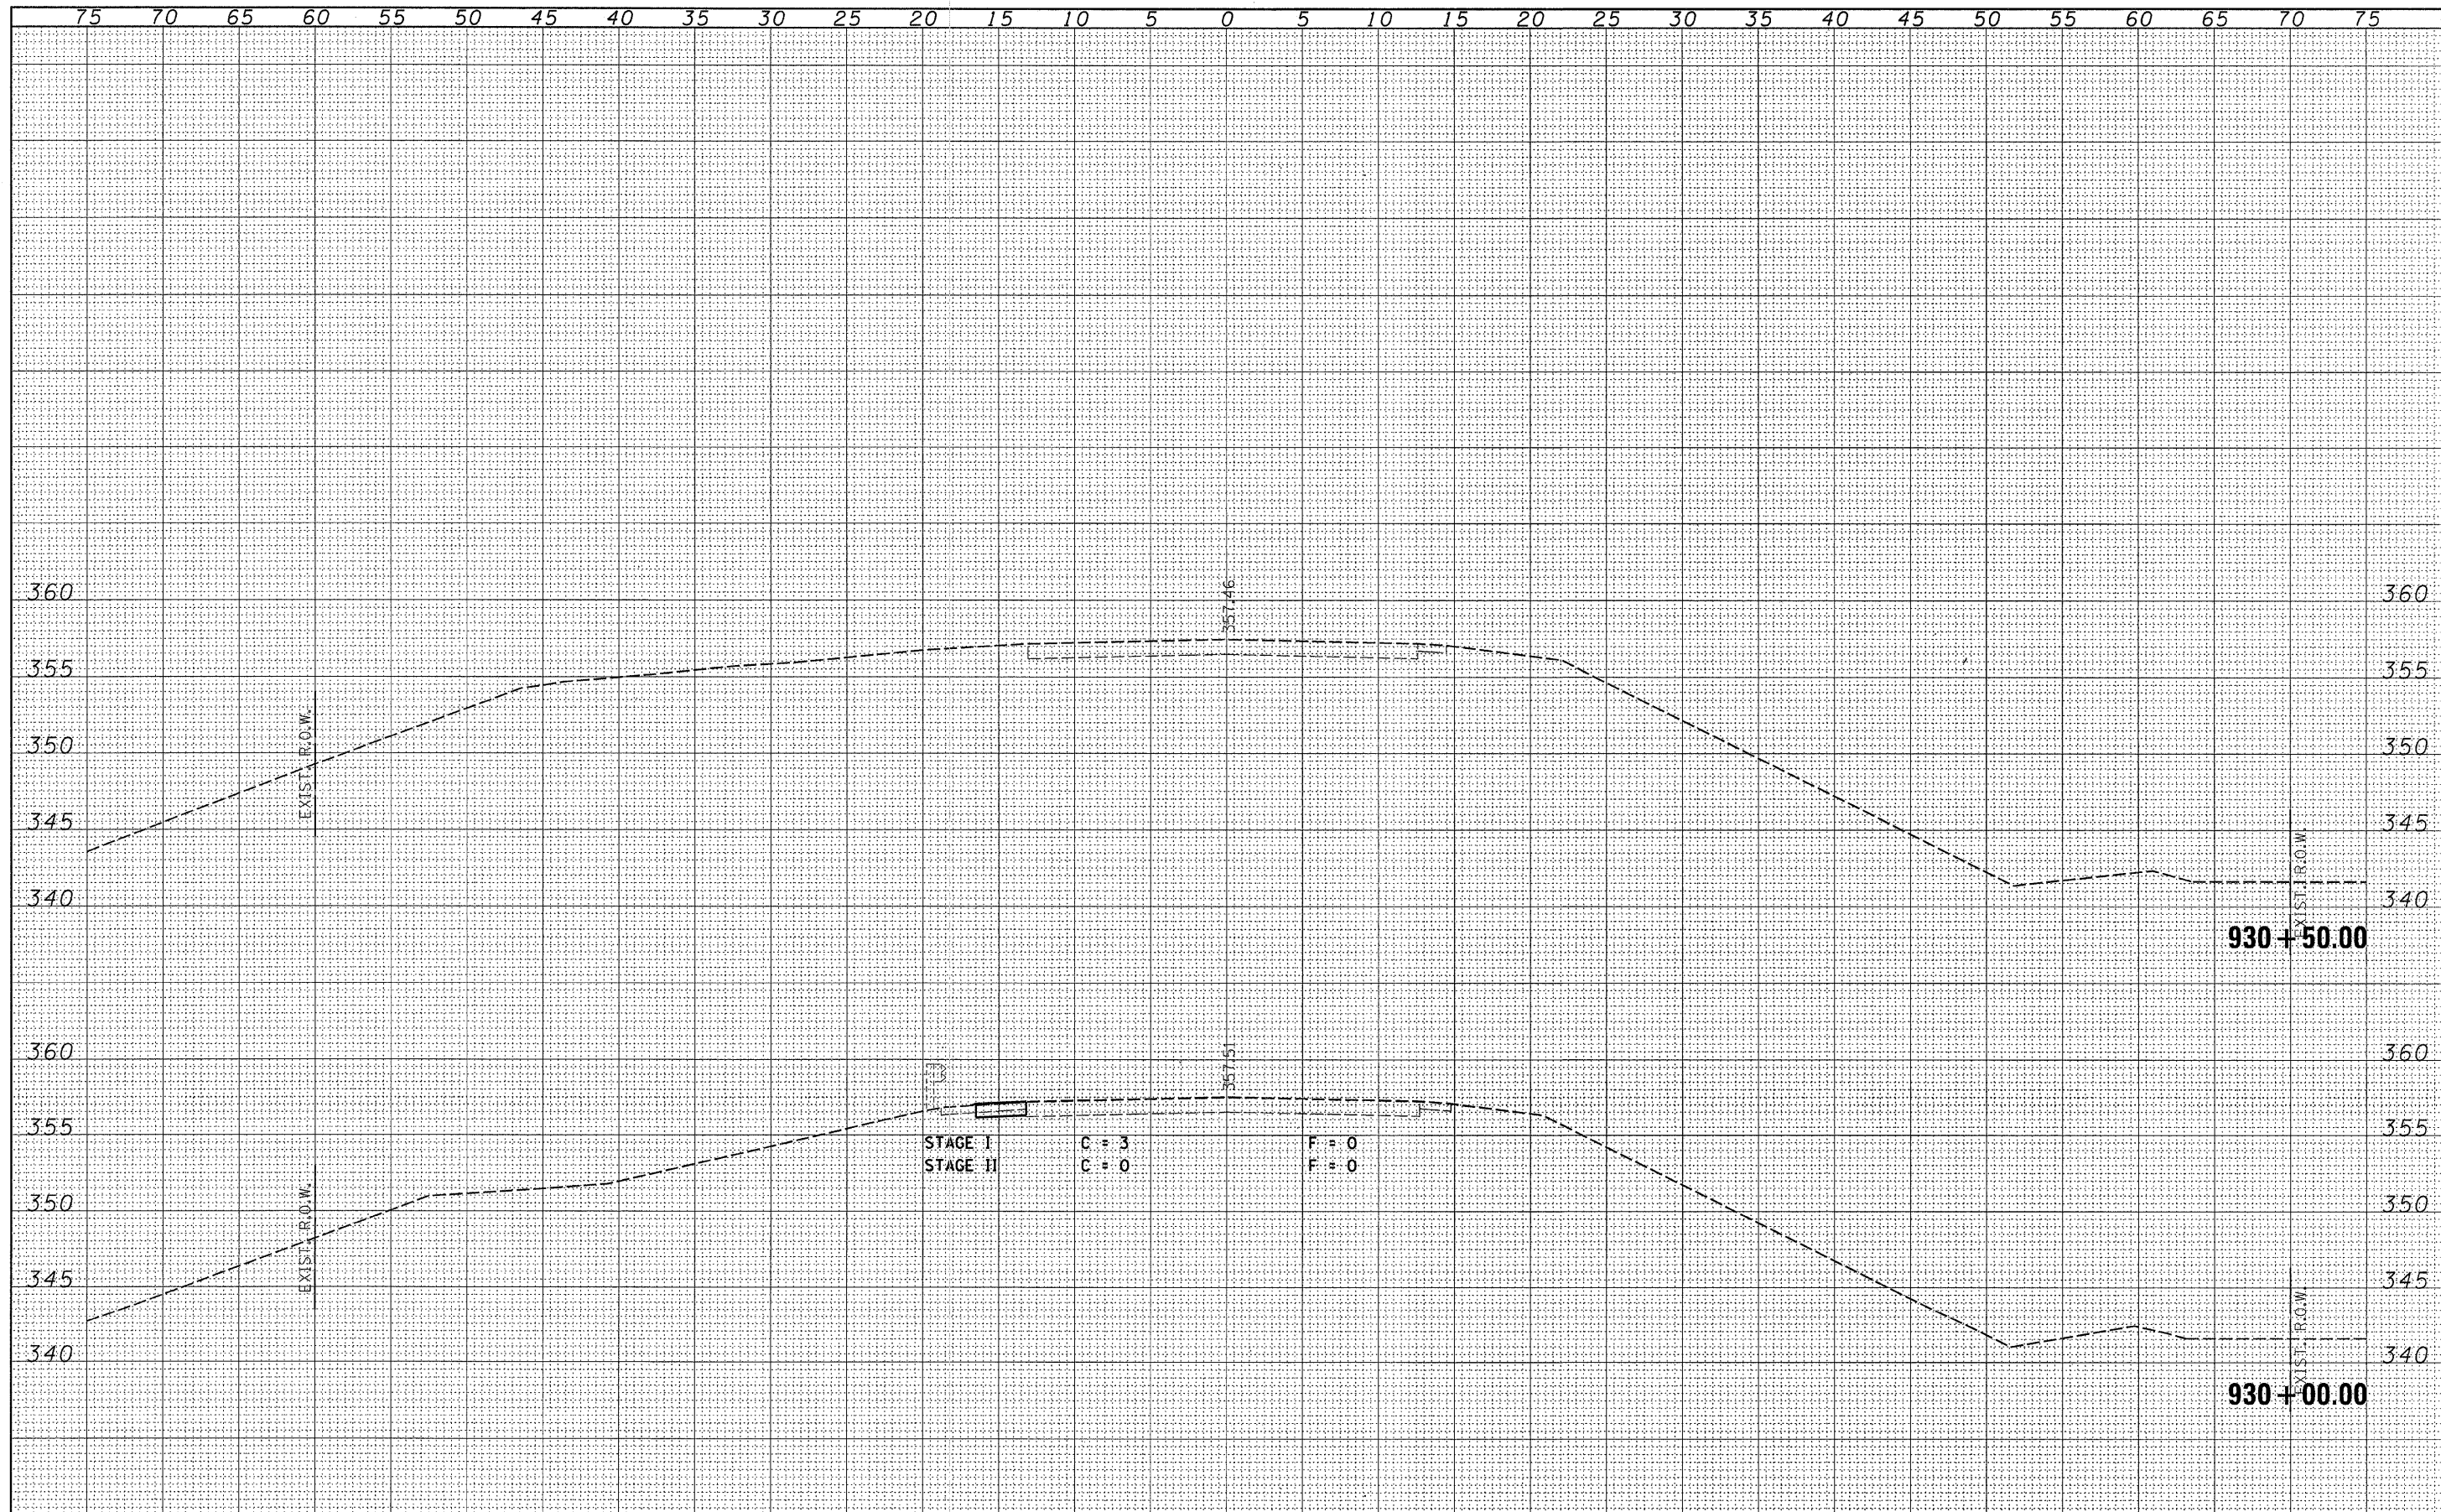

FILE NAME = 0350001-sht-rs.dgn
 USER NAME =
 PLLOT SCALE =
 PLOT DATE = 1/17/2008

DESIGNED -	REVISED -
DRAWN -	REVISED -
CHECKED -	REVISED -
DATE -	REVISED -

**STATE OF ILLINOIS
 DEPARTMENT OF TRANSPORTATION**

IL ROUTE 1 - CROSS SECTIONS
 SCALE: SHEET NO. OF SHEETS STA. 930+00.00 TO STA. 930+50.00

F.A.P. RTE. 782	SECTION 115BR-1	COUNTY HARDIN	TOTAL SHEETS 83	SHEET NO. 78
CONTRACT NO. 78026				
FED. ROAD DIST. NO. ILLINOIS FED. AID PROJECT				